


FINAL SURVEY  
 SURVEYED \_\_\_\_\_ BY \_\_\_\_\_  
 NOTE BOOK \_\_\_\_\_  
 AREAS CHECKED \_\_\_\_\_

ORIGINAL SURVEY  
 SURVEYED \_\_\_\_\_ BY \_\_\_\_\_  
 NOTE BOOK \_\_\_\_\_  
 AREAS CHECKED \_\_\_\_\_

F.A.U. RTE.	SECTION	COUNTY	TOTAL SHEETS	SHEET NO.
6371	93-00295-02-PV	MCLEAN	117	111
STA. 892+50.00		TO STA. 894+00.00		
ILLINOIS				
CONTRACT NO. 87267				

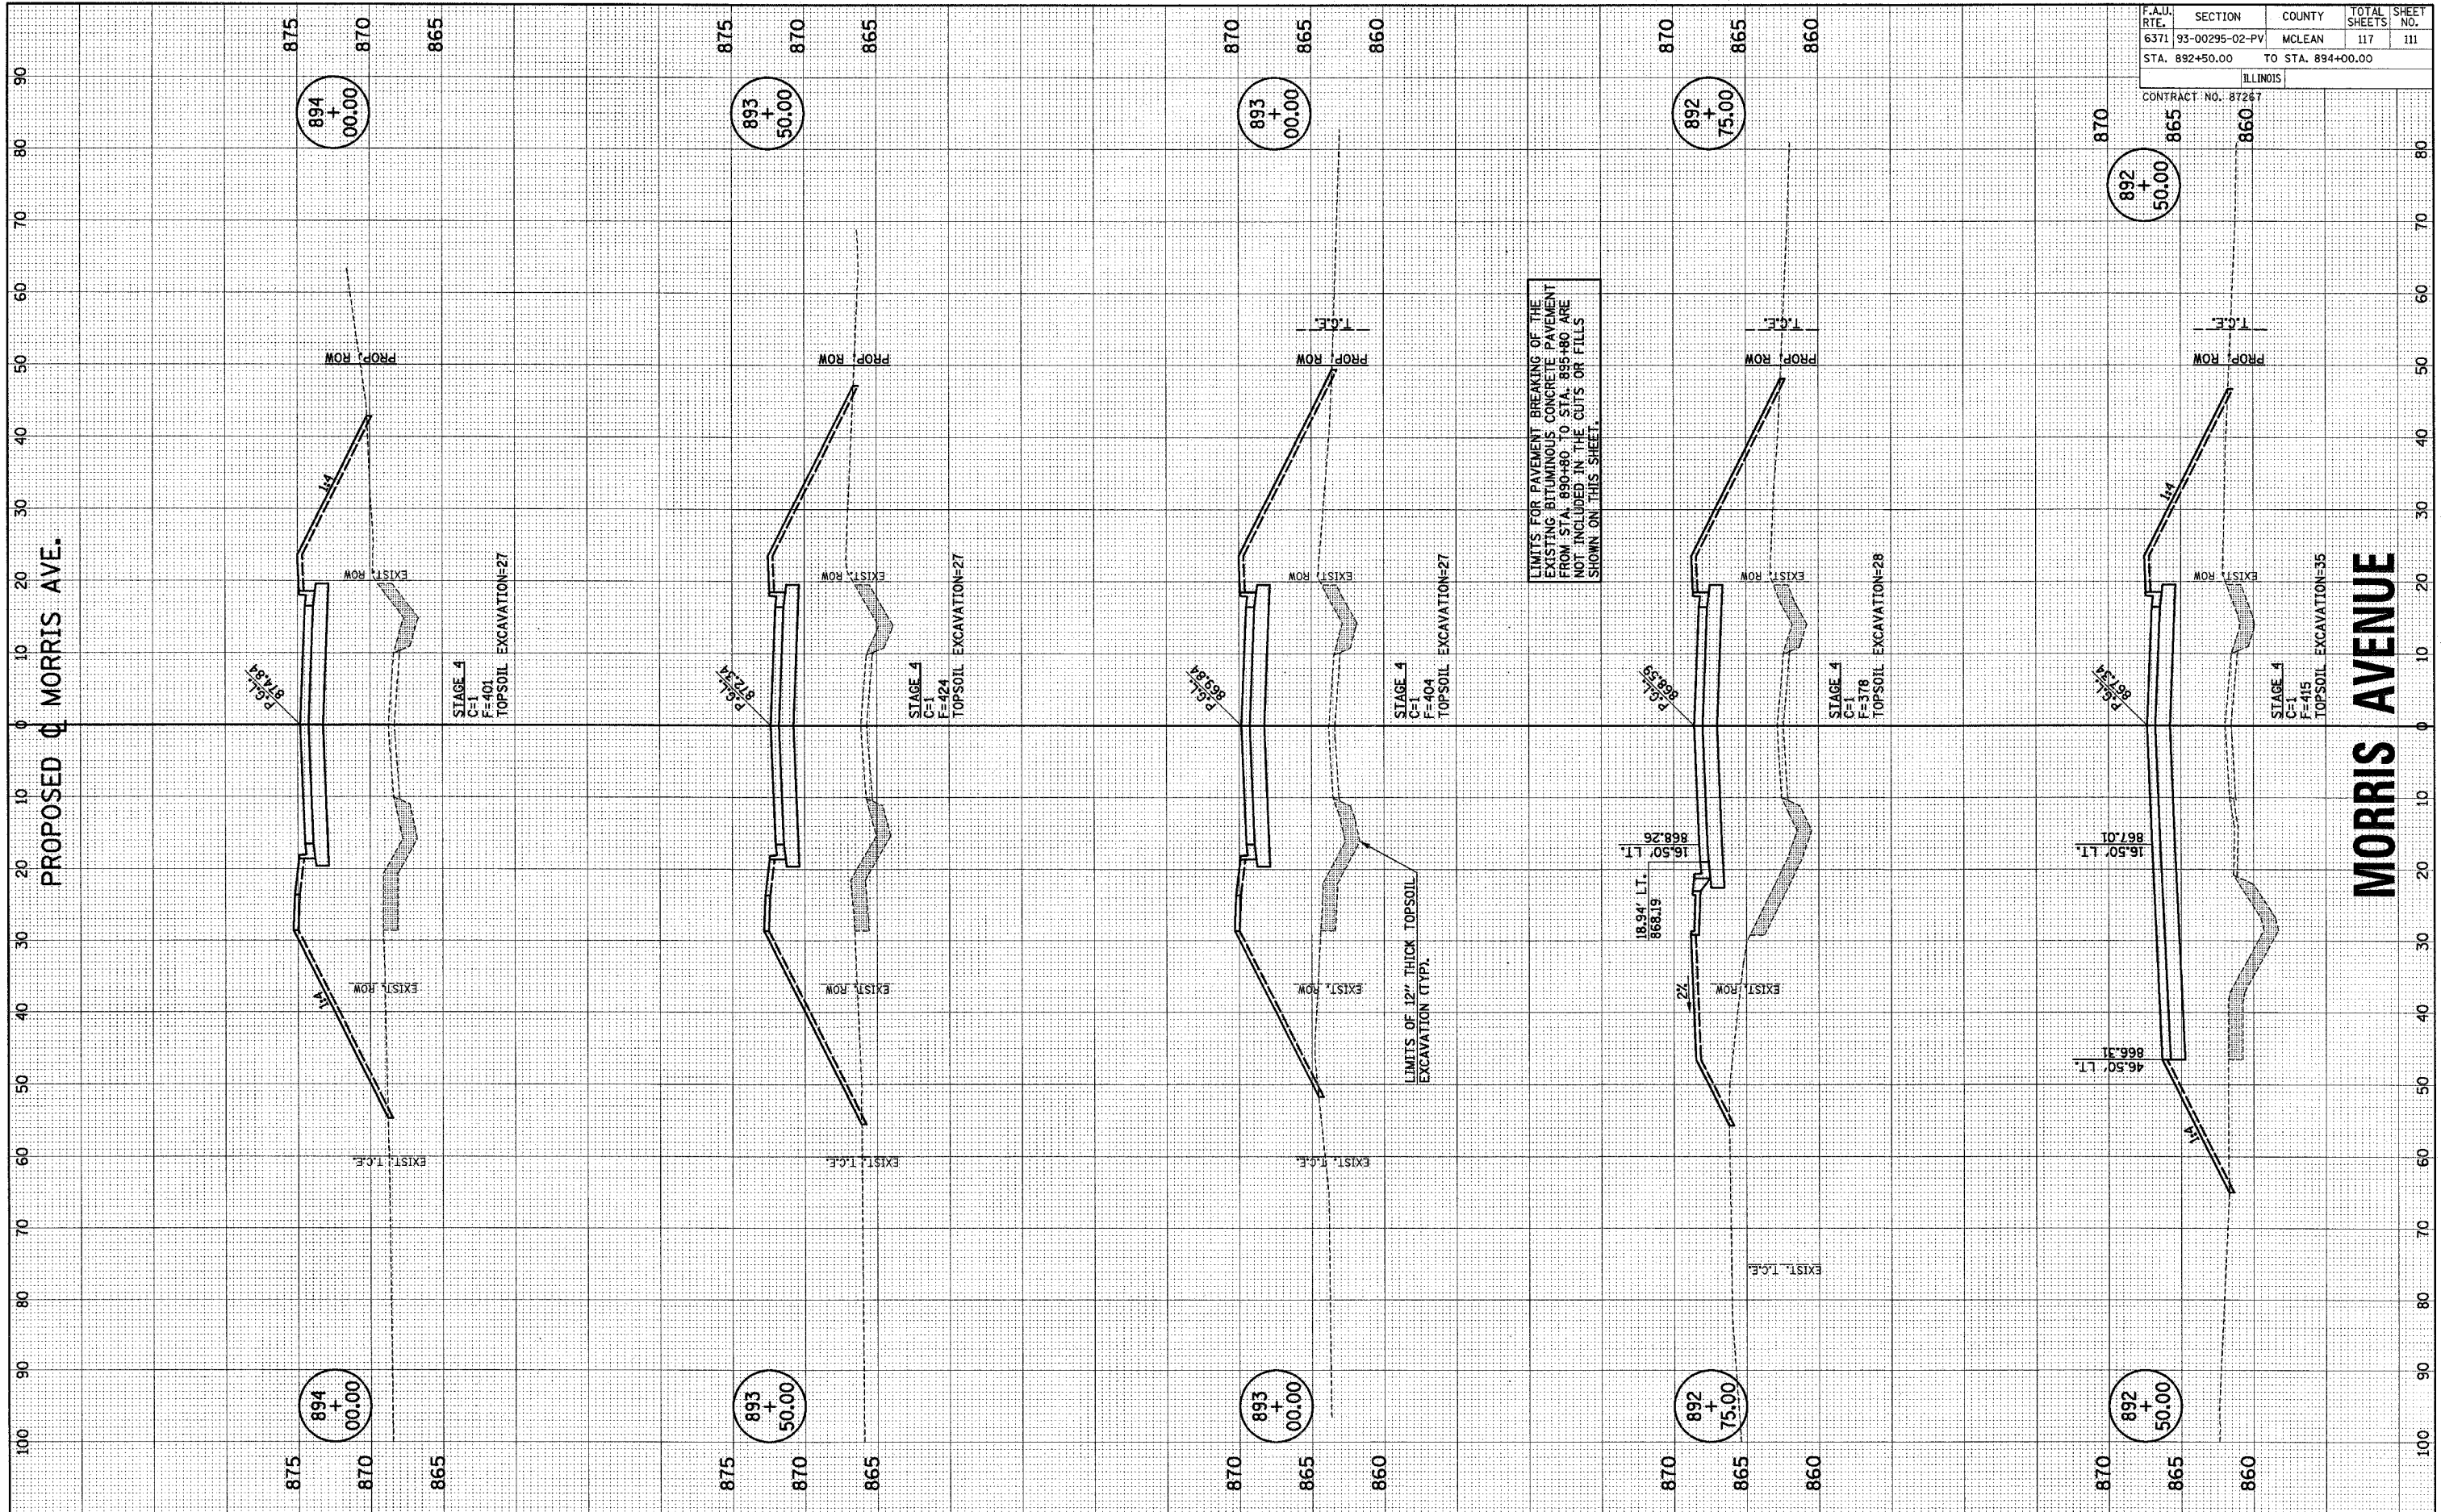

LIMITS FOR PAVEMENT BREAKING OF THE EXISTING BITUMINOUS CONCRETE PAVEMENT FROM STA. 890+80 TO STA. 895+80 ARE NOT INCLUDED IN THE CUTS OR FILLS SHOWN ON THIS SHEET.

LIMITS OF 12" THICK TOPSOIL EXCAVATION (TTP)

PROPOSED MORRIS AVE.

MORRIS AVENUE