


F.A.S. RTE.	SECTION	COUNTY	TOTAL SHEETS	SHEET NO.
642	99-00124-01-PV	COLES	157	7
STA.		TO STA.		
FED. ROAD DIST. NO.		ILLINOIS FED. AID PROJECT		

⑤ PROPOSED TYPICAL CROSS SECTION JUGHANDLE

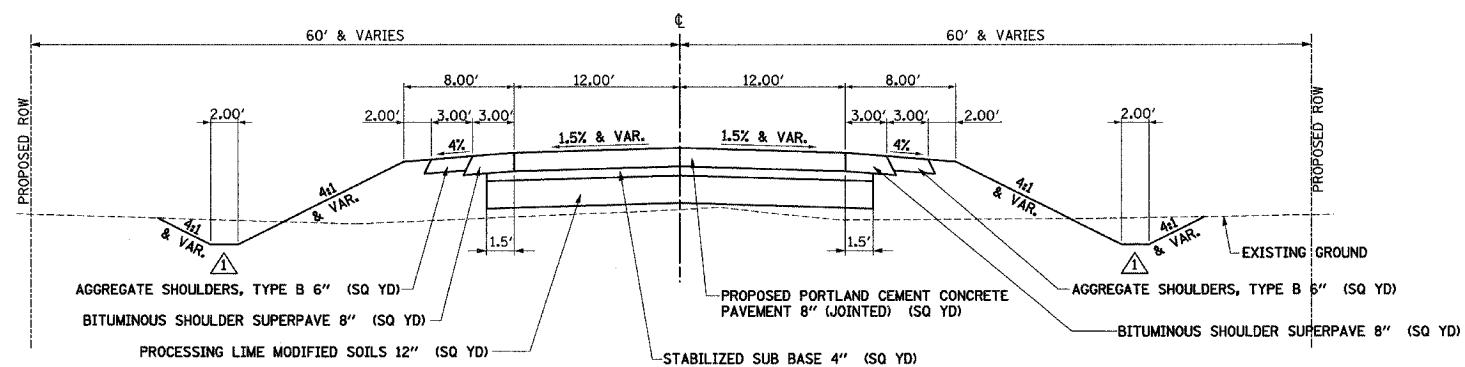


STA 100+30.00 TO STA 100+82.26 ⑥

STRUCTURAL DESIGN TRAFFIC (2015) = 4200
 PV = 92%, SU = 6%, MU = 2%
 PERCENT OF STRUCTURAL DESIGN TRAFFIC IN DESIGN LANE = 50%
 CLASS II ROAD

NOTES : △ SEE CROSS SECTIONS FOR DITCH ELEVATIONS

⑥ PROPOSED TYPICAL CROSS SECTION JUGHANDLE

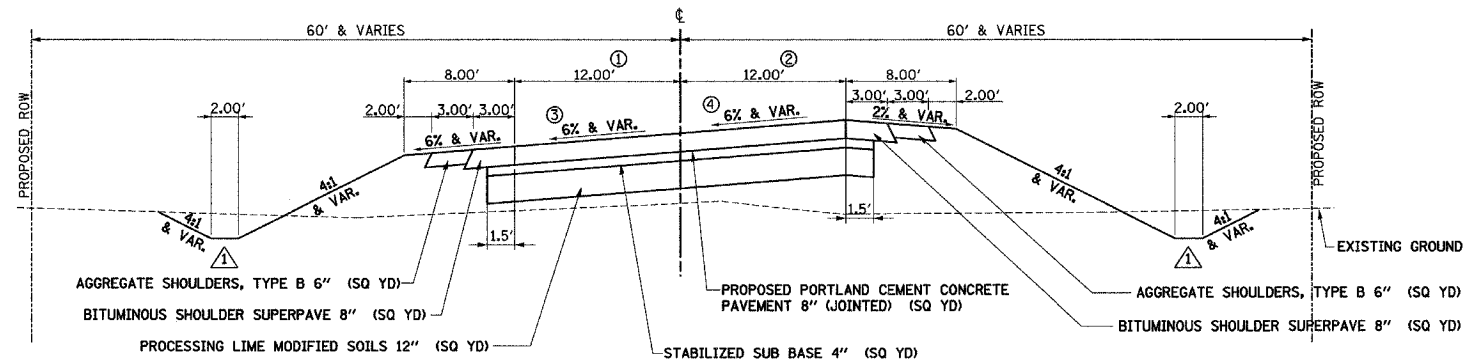

⑤ STA 100+82.26 TO STA 110+38.51 ⑦

- ① 12.00' TO 14.64' STA 109+19.88 TO STA 110+38.51
- ③ -1.5% TO -6.0% STA 100+82.26 TO STA 101+57.26
 -1.5% TO -6.0% STA 101+57.26 TO STA 102+69.76
 -6.0% TO -1.5% STA 102+69.76 TO STA 108+51.01
 -6.0% TO -1.5% STA 108+51.01 TO STA 109+63.51
 -1.5% TO -1.5% STA 109+63.51 TO STA 110+38.51

- ② 12.00' TO 14.64' STA 109+19.88 TO STA 110+38.51
- ④ -1.5% TO 6.0% STA 100+82.26 TO STA 102+69.76
 6.0% TO 6.0% STA 102+69.76 TO STA 108+51.01
 6.0% TO -1.5% STA 108+51.01 TO STA 110+38.51

REVISIONS	
NAME	DATE

ILLINOIS DEPARTMENT OF TRANSPORTATION

PROPOSED TYPICAL SECTIONS
 JUGHANDLE

SCALE: VERT.
 HORIZ.
 DATE 04/04/2005

DRAWN BY SJF
 CHECKED BY MED

TUG PROJ. #1817022-5
 SHEET-W.dgn
 04/04/2005