


| F.A.S. RTE. | SECTION | COUNTY | TOTAL SHEETS | SHEET NO. |
|---------------------|----------------|---------------------------|--------------|-----------|
| 642 | 99-00124-01-PV | COLES | 157 | 9 |
| STA. | | TO STA. | | |
| FED. ROAD DIST. NO. | | ILLINOIS FED. AID PROJECT | | |

9 PROPOSED TYPICAL CROSS SECTION
U.S. RTE. 45

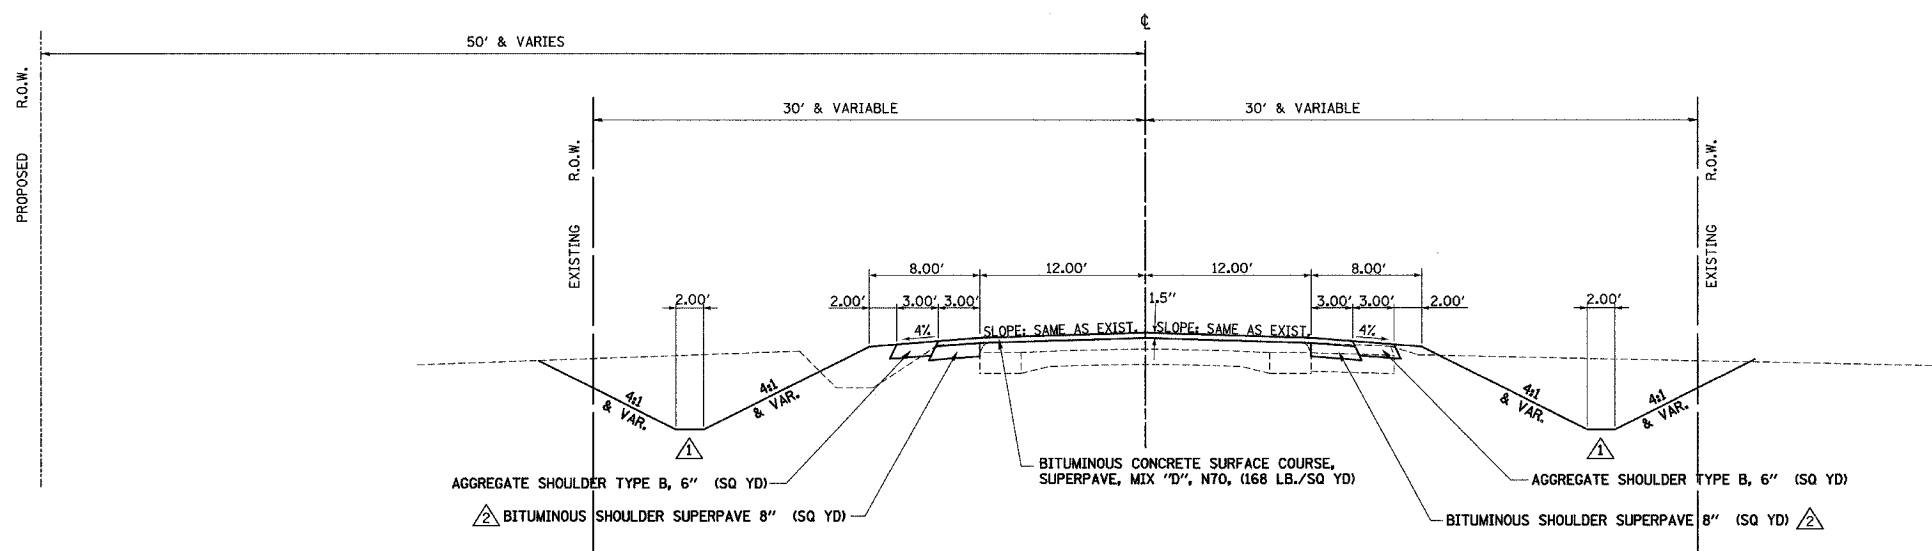


NOTES : \triangle SEE CROSS SECTIONS FOR DITCH ELEVATIONS
 \triangle TOP 1 1/2" OF BITUMINOUS SHOULDER SUPERPAVE SHALL BE PLACED MONOLITHIC WITH SURFACE COURSE

STRUCTURAL DESIGN TRAFFIC (2015) = 6675
 PV = 92%, SU = 5%, MU = 3%
 PERCENT OF STRUCTURAL DESIGN TRAFFIC IN DESIGN LANE = 50%
 CLASS II ROAD

8 STA 116+35.00 TO STA 121+00.00 10

10 PROPOSED TYPICAL CROSS SECTION
U.S. RTE. 45

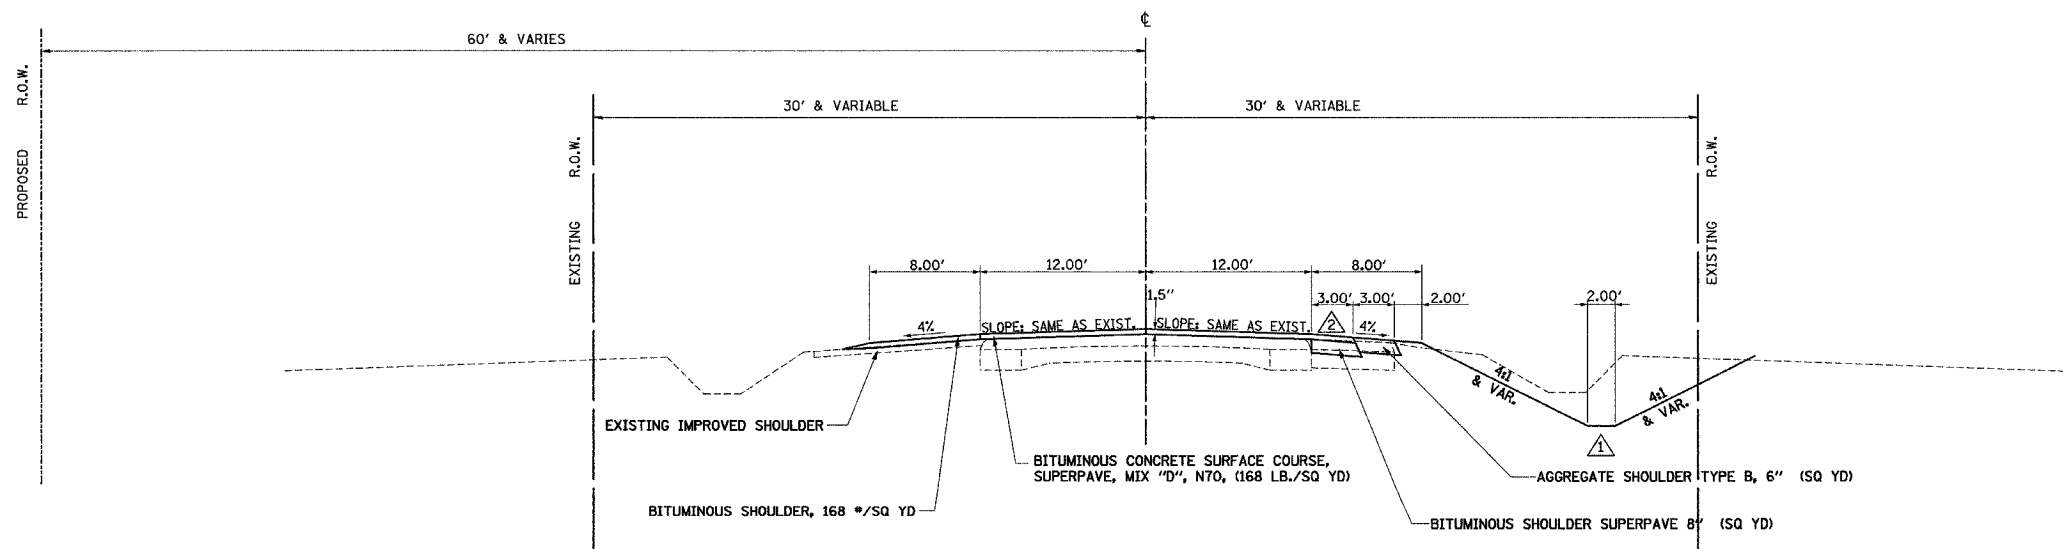

NOTES : \triangle SEE CROSS SECTIONS FOR DITCH ELEVATIONS
 \triangle TOP 1 1/2" OF BITUMINOUS SHOULDER SUPERPAVE SHALL BE PLACED MONOLITHIC WITH SURFACE COURSE

STRUCTURAL DESIGN TRAFFIC (2015) = 6675
 PV = 92%, SU = 5%, MU = 3%
 PERCENT OF STRUCTURAL DESIGN TRAFFIC IN DESIGN LANE = 50%
 CLASS II ROAD

9 STA 121+00.00 TO STA 127+25.00

| REVISIONS | |
|-----------|------|
| NAME | DATE |
| | |
| | |
| | |
| | |
| | |
| | |
| | |
| | |
| | |
| | |

ILLINOIS DEPARTMENT OF TRANSPORTATION
PROPOSED TYPICAL SECTIONS
U.S. ROUTE 45 & LOGAN STREET
 SCALE: VERT. _____
 HORIZ. _____
 DATE 08/22/2005
 DRAWN BY SJF
 CHECKED BY MED

TUC PROJ. #13197022-5
 SHEET-W4.dgn
 08/22/2005