



F.A.S. RTE.	SECTION	COUNTY	TOTAL SHEETS	SHEET NO.
642	99-00124-01-PV	COLES	157	10
STA.		TO STA.		
FED. ROAD DIST. NO.		ILLINOIS FED. AID PROJECT		

⑪ PROPOSED TYPICAL CROSS SECTION
LOGAN STREET

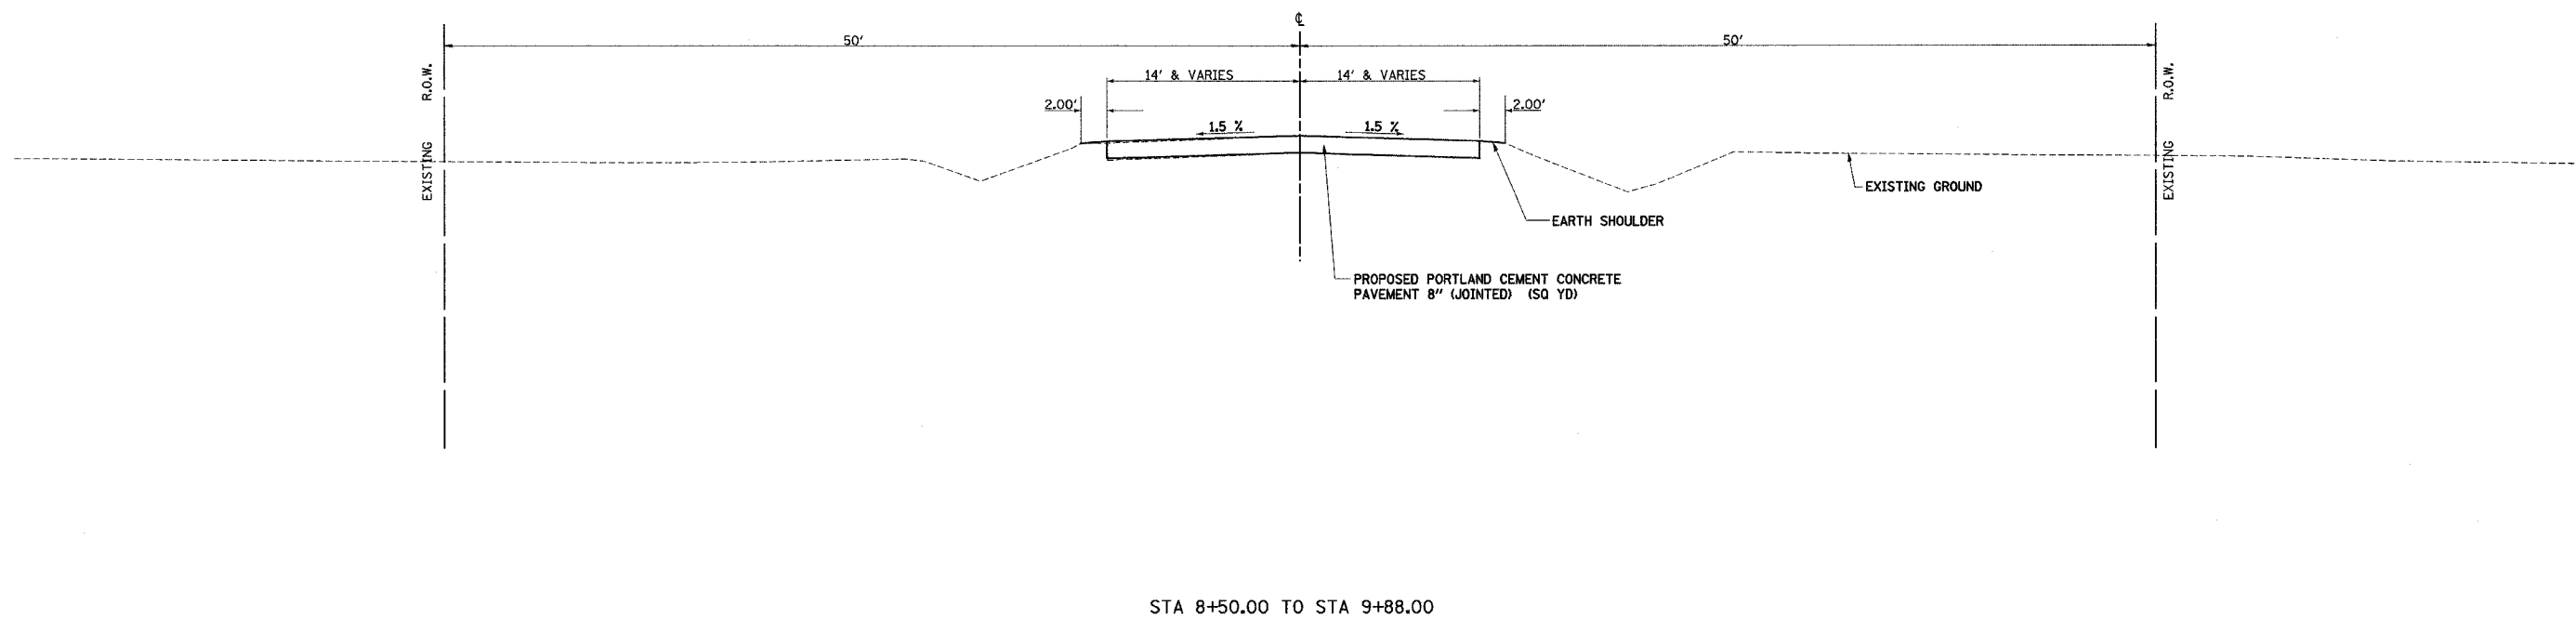

⑫ PROPOSED TYPICAL CROSS SECTION
TEMPORARY ENTRANCE

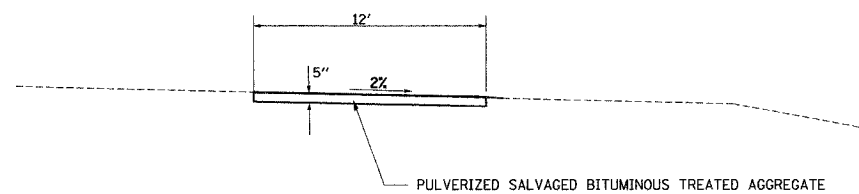

REVISIONS	
NAME	DATE

ILLINOIS DEPARTMENT OF TRANSPORTATION

PROPOSED TYPICAL SECTIONS

SCALE: VERT.
HORIZ.
DATE 04/04/2005

DRAWN BY RLH
CHECKED BY MED

TUG PROJ. #1917022-5
SHEET-W.dgn
04/04/2005