



NOTE: SEE RIGHT OF WAY PLAN SHEETS FOR RIGHT OF WAY AND EASEMENT INFORMATION

S. E. = 6.00%
 SUPERELEVATION TRANSITIONS:
 -1.5% TO 6.0% RT STA 100+82.26 TO RT STA 102+69.76
 -1.5% TO -6.0% LT STA 101+57.26 TO LT STA 102+69.76
 -6.0% TO -1.5% RT STA 108+51.01 TO RT STA 109+63.51
 6.0% TO -1.5% RT STA 108+51.01 TO RT STA 110+38.51

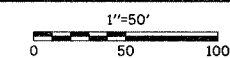

F.A.S. RTE.	SECTION	COUNTY	TOTAL SHEETS	SHEET NO.
642	99-00124-01-PV	COLES	157	31
STA. 106+00		TO STA. 116+58.11		
FED. ROAD DIST. NO.		ILLINOIS	FED. AID PROJECT	

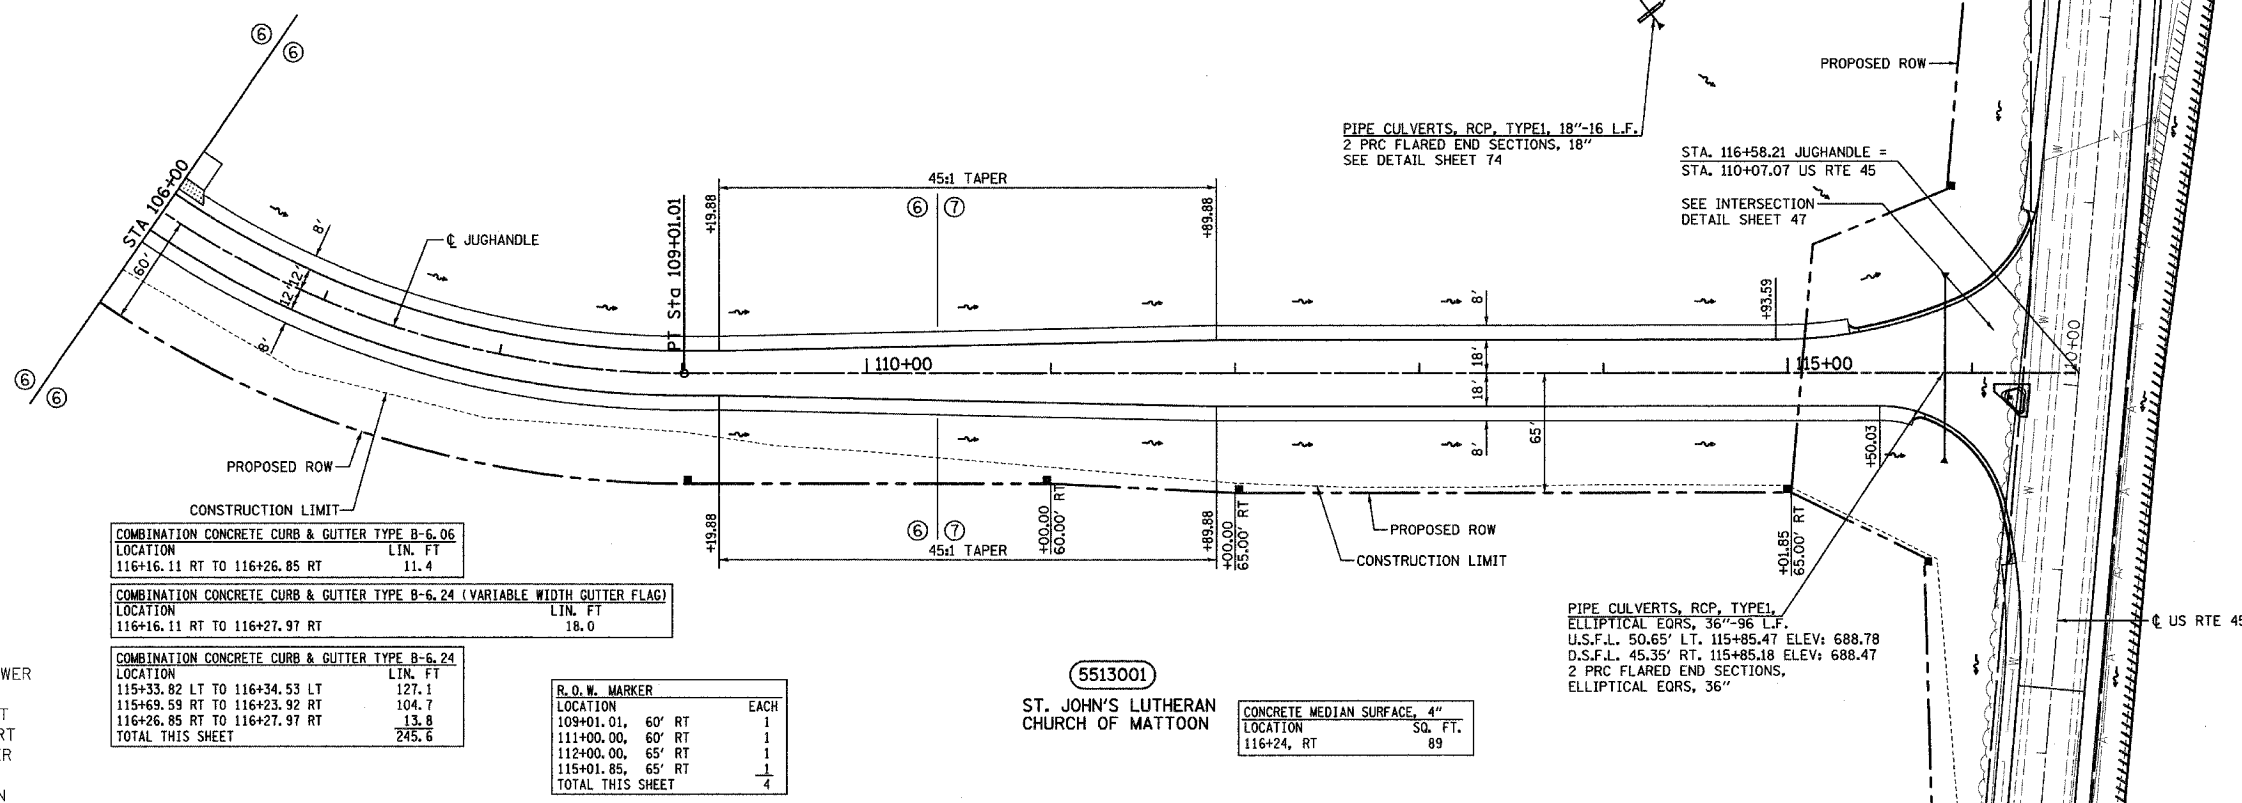


- EXISTING R.O.W.
- - - PROPOSED R.O.W.
- T - EXISTING TELEPHONE
- A - EXISTING ELECTRIC
- W - EXISTING WATER
- S - EXISTING SANITARY SEWER
- F - EXISTING FIELD TILE
- P - EXISTING PIPE CULVERT
- P - PROPOSED PIPE CULVERT
- S - PROPOSED STORM SEWER
- D - PROPOSED DITCH
- P - PROPOSED END SECTION

COMBINATION CONCRETE CURB & GUTTER TYPE B-6.06	
LOCATION	LIN. FT
116+16.11 RT TO 116+26.85 RT	11.4
COMBINATION CONCRETE CURB & GUTTER TYPE B-6.24 (VARIABLE WIDTH GUTTER FLAG)	
LOCATION	LIN. FT
116+16.11 RT TO 116+27.97 RT	18.0
COMBINATION CONCRETE CURB & GUTTER TYPE B-6.24	
LOCATION	LIN. FT
115+33.82 LT TO 116+34.53 LT	127.1
115+69.59 RT TO 116+23.92 RT	104.7
116+26.85 RT TO 116+27.97 RT	13.8
TOTAL THIS SHEET	245.6

R.O.W. MARKER		
LOCATION	TYPE	EACH
109+01.01, 60' RT	1	1
111+00.00, 60' RT	1	1
112+00.00, 65' RT	1	1
115+01.85, 65' RT	1	1
TOTAL THIS SHEET		4

CONCRETE MEDIAN SURFACE, 4"	
LOCATION	SQ. FT.
116+24, RT	89

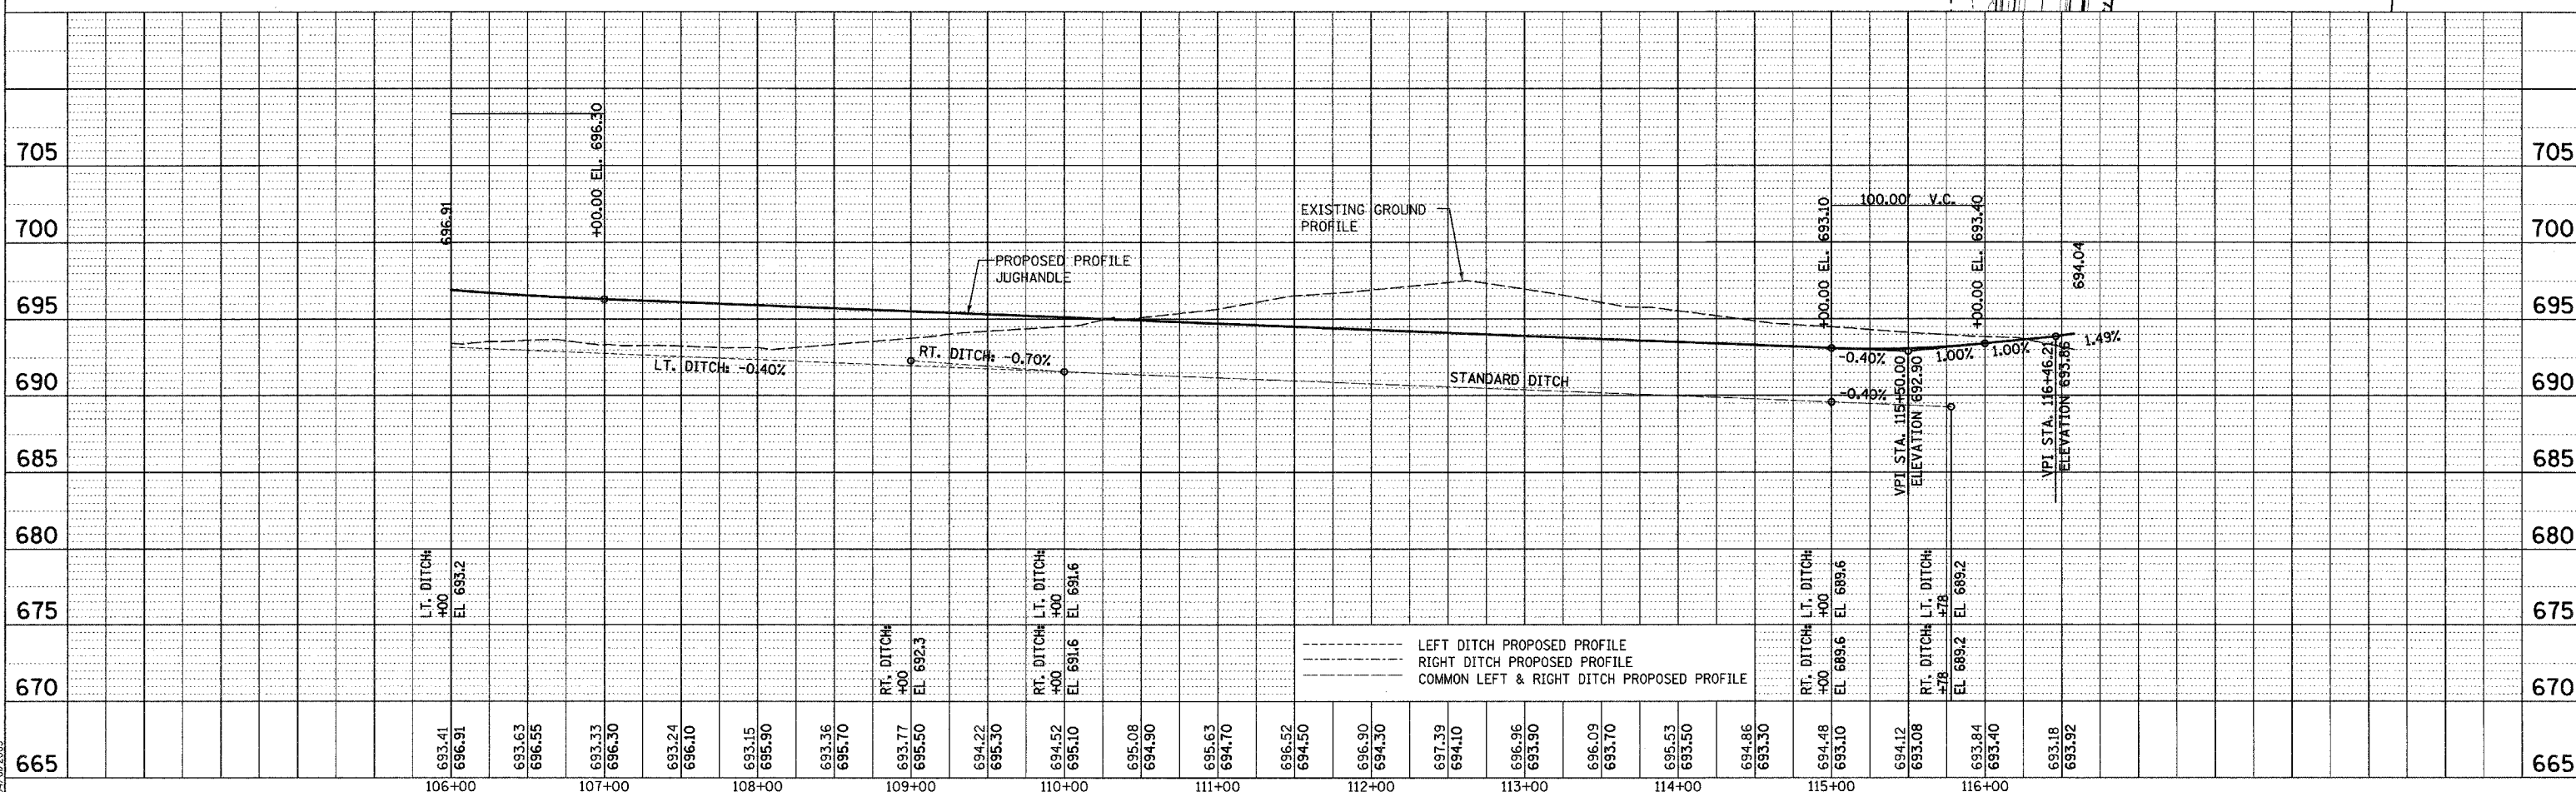

DRAWN BY: S.F.
 CHK'D BY: MED
 TUG PROJ. #1919022-5
 11/14/2019
 SHEET # 31 OF 31