



F.A.S. RTE.	SECTION	COUNTY	TOTAL SHEETS	SHEET NO.
642	99-00124-01-PV	COLES	157	40
STA. 102+50		TO STA. 132+50		
FED. ROAD DIST. NO.		ILLINOIS	FED. AID PROJECT	



CONCRETE CURB AND GUTTER REMOVAL	LOCATION	LIN. FT.
	118+93 LT TO 119+53 LT	108
	119+29 RT TO 120+27 RT	120
	120+20 LT TO 120+56 LT	51
	120+93 RT TO 121+16 RT	68
TOTAL THIS SHEET		347

PAVED SHOULDER REMOVAL	LOCATION	SQ. YD.
	117+67 LT TO 118+93 LT	91.0
	120+55 LT TO 121+12 LT	39.1
TOTAL THIS SHEET		130.1

PAVEMENT REMOVAL	LOCATION	SQ. YD.
	115+76 RT TO 119+59 RT	498.8
	116+24 LT TO 118+93 LT	122.2
	121+03 LT TO 127+25 LT	240.4
	121+32 RT TO 127+22 RT	235.0
TOTAL THIS SHEET		1096.4

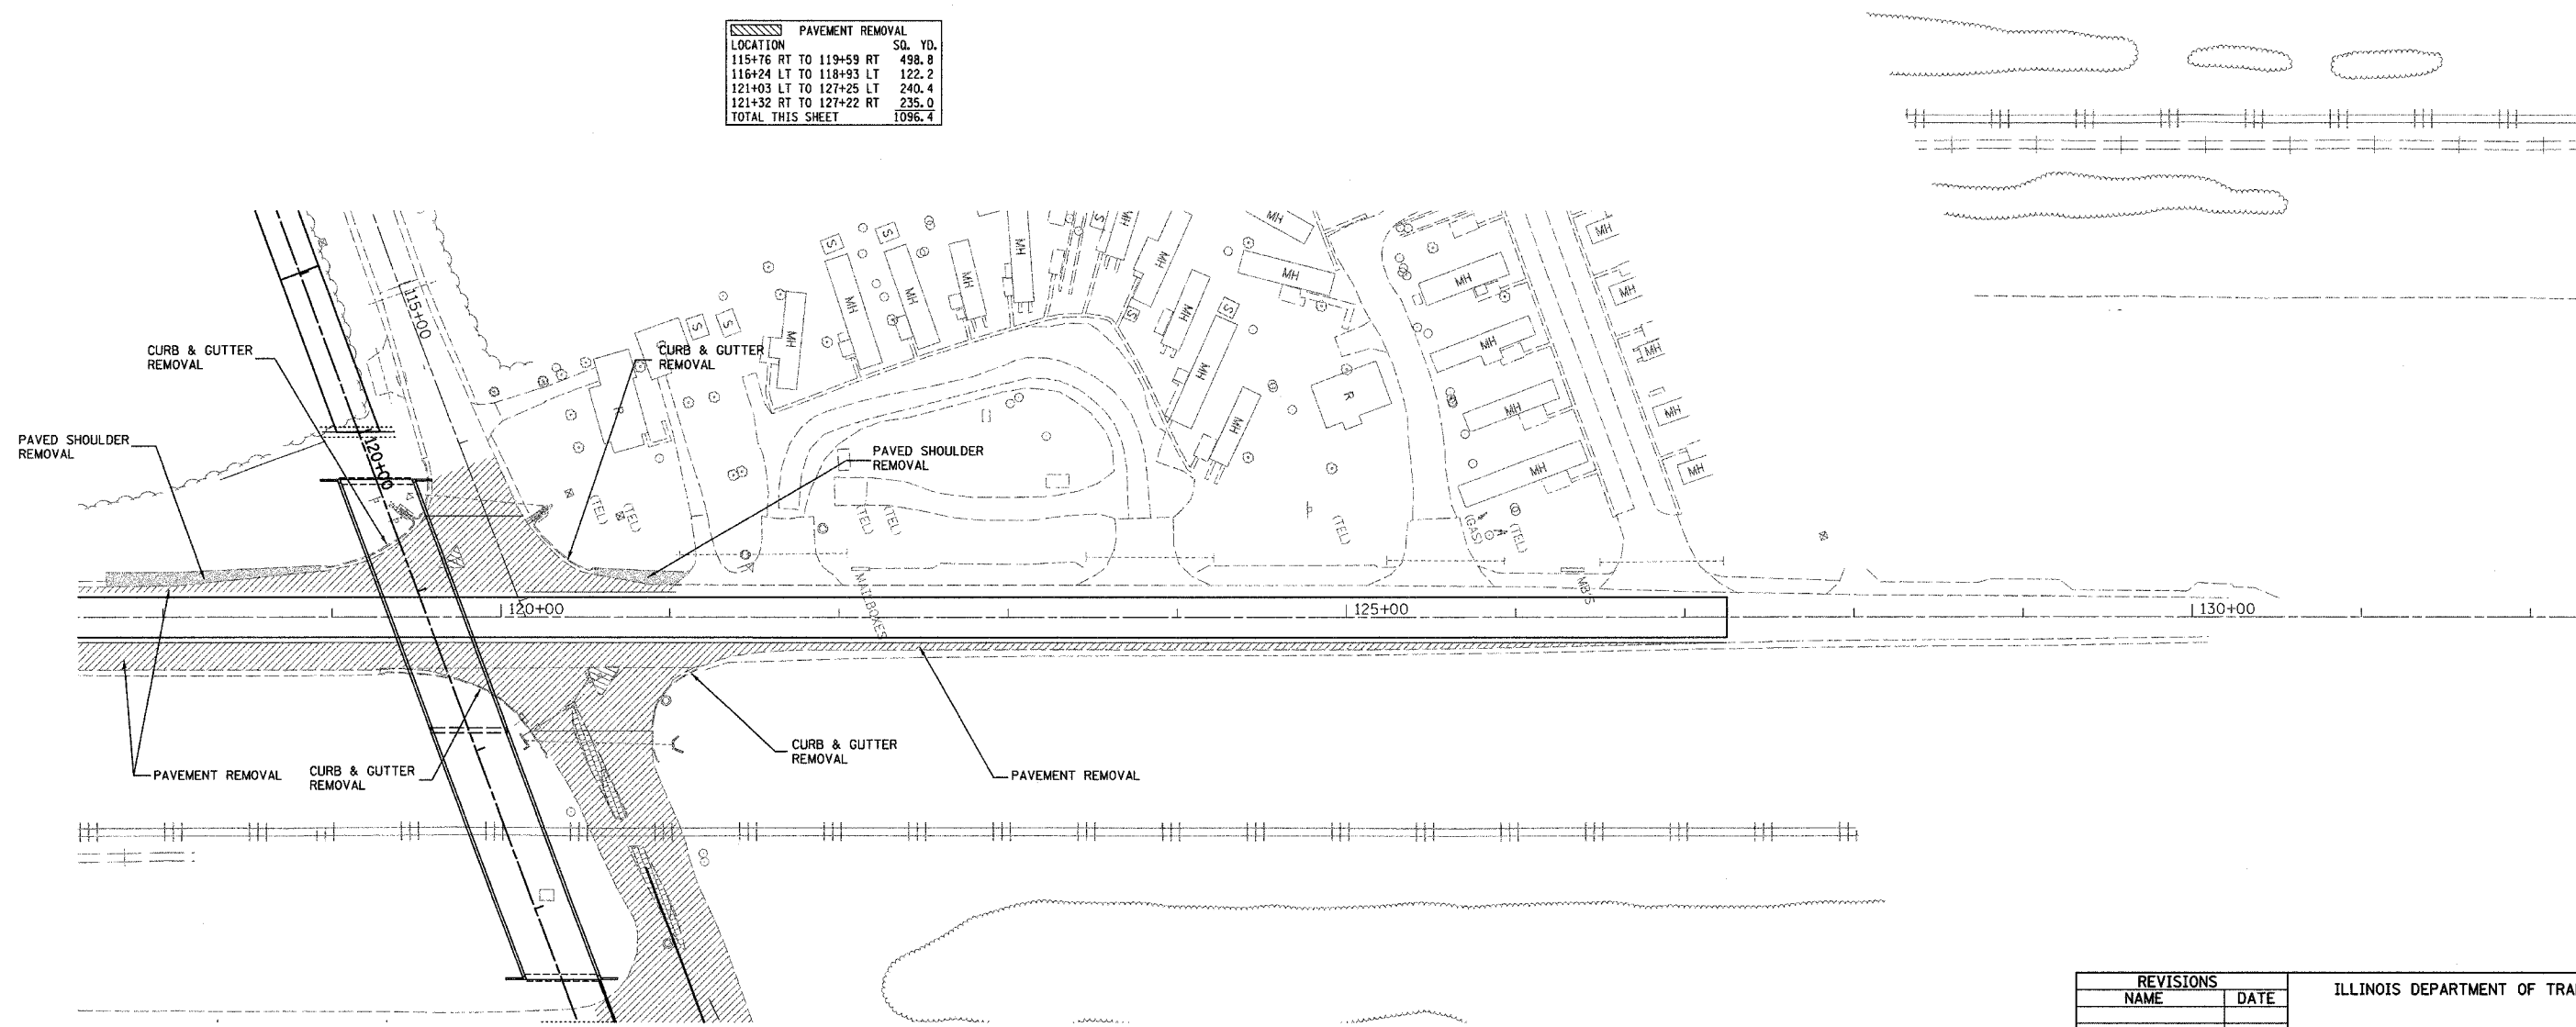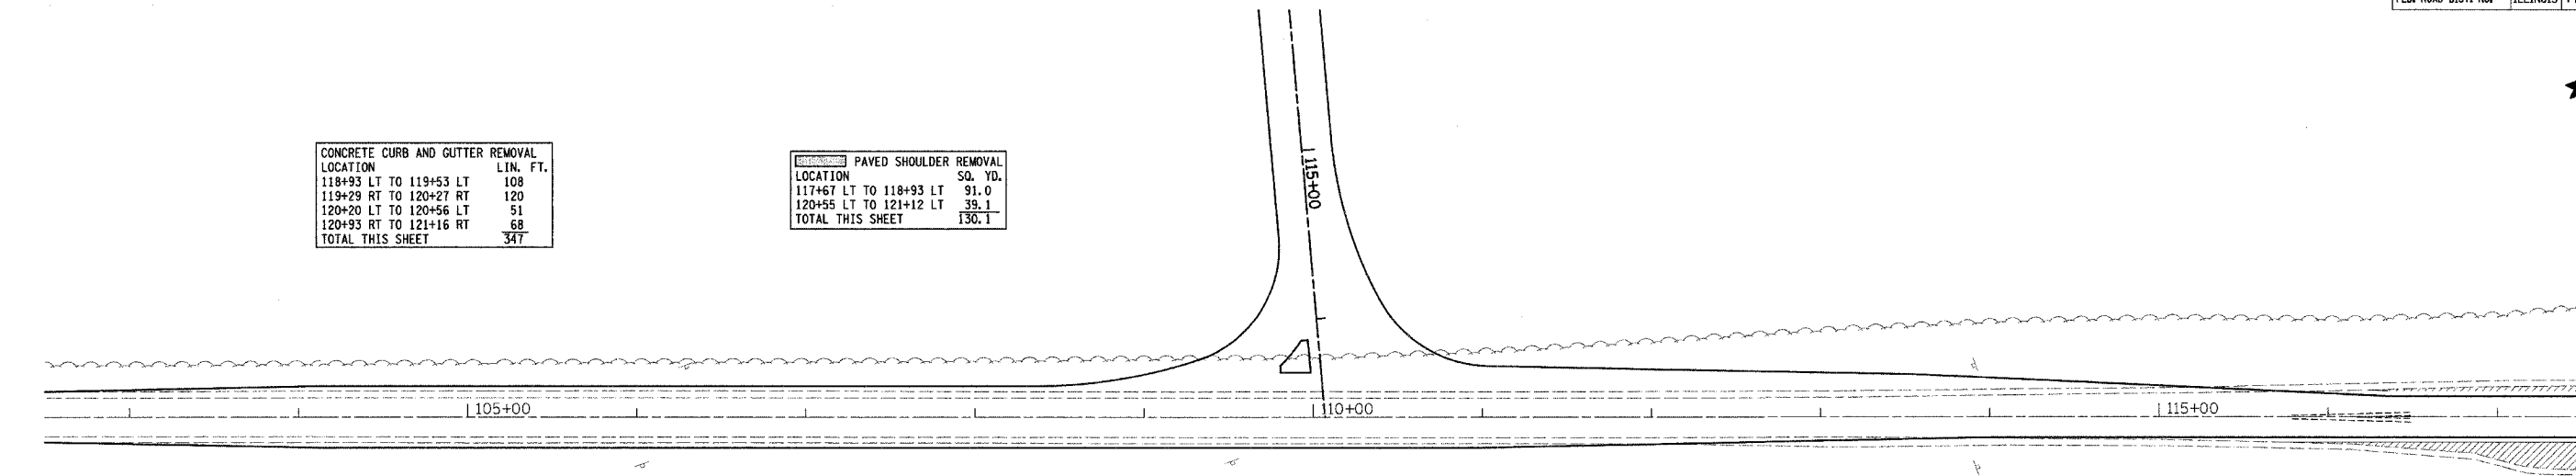

REVISIONS	
NAME	DATE

ILLINOIS DEPARTMENT OF TRANSPORTATION

REMOVAL PLAN

SCALE: VERT. 1" = 50'
 HORIZ. 1" = 50'

DATE #DATE#

DRAWN BY RLH
 CHECKED BY MED

TUC PROJ. #1917022-5
 #FILE ABBREV#
 #DATE#