


F.A.S. RTE.	SECTION	COUNTY	TOTAL SHEETS	SHEET NO.
642	99-00124-01-PV	COLES	157	45
STA.		TO STA.		
FED. ROAD DIST. NO.		ILLINOIS		FED. AID PROJECT

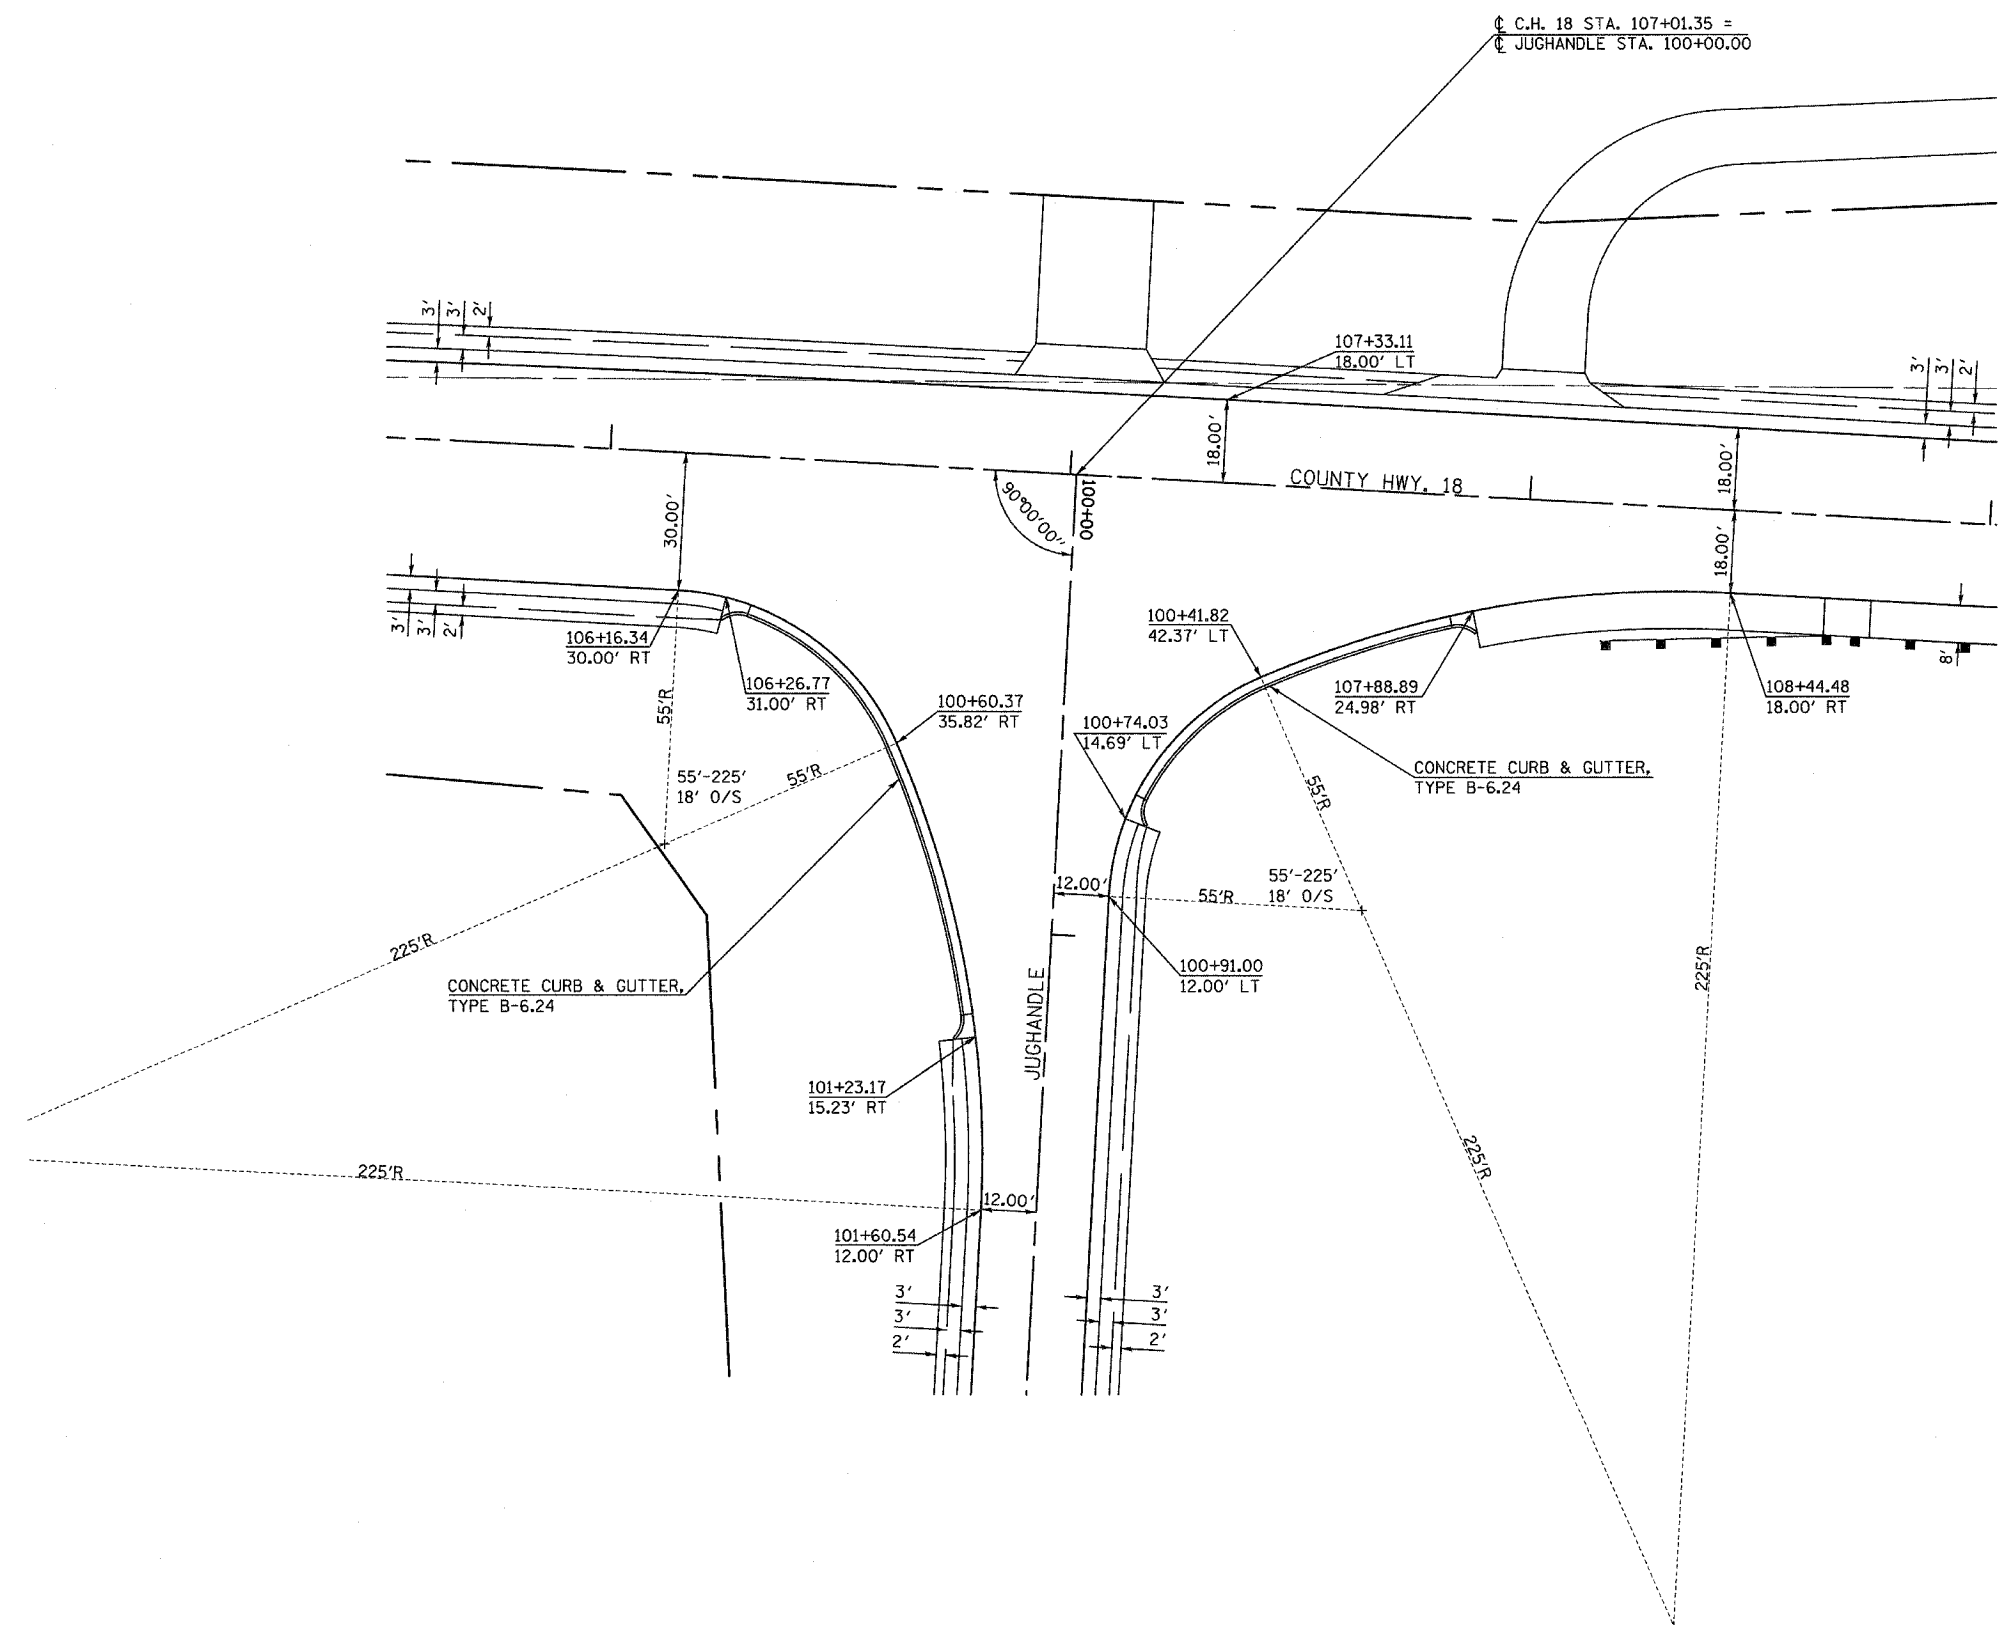

SEE SHEET 48 FOR
CURB & GUTTER PROFILES

REVISIONS	
NAME	DATE

ILLINOIS DEPARTMENT OF TRANSPORTATION

INTERSECTION DETAIL
F.A.S. RTE. 642 & JUG HANDLE

SCALE: VERT. 1"=20'
HORIZ. 1"=20'
DATE 04/01/2005

DRAWN BY RLH
CHECKED BY MED

TUG PROJ. #191022-5
SHEET #K-491
04/01/2005