



F.A.S. RTE.	SECTION	COUNTY	TOTAL SHEETS	SHEET NO.
642	99-00124-01-PV	COLES	157	59
STA. TO STA.				
FED. ROAD DIST. NO.		ILLINOIS	FED. AID PROJECT	


DETOUR DETAIL 5

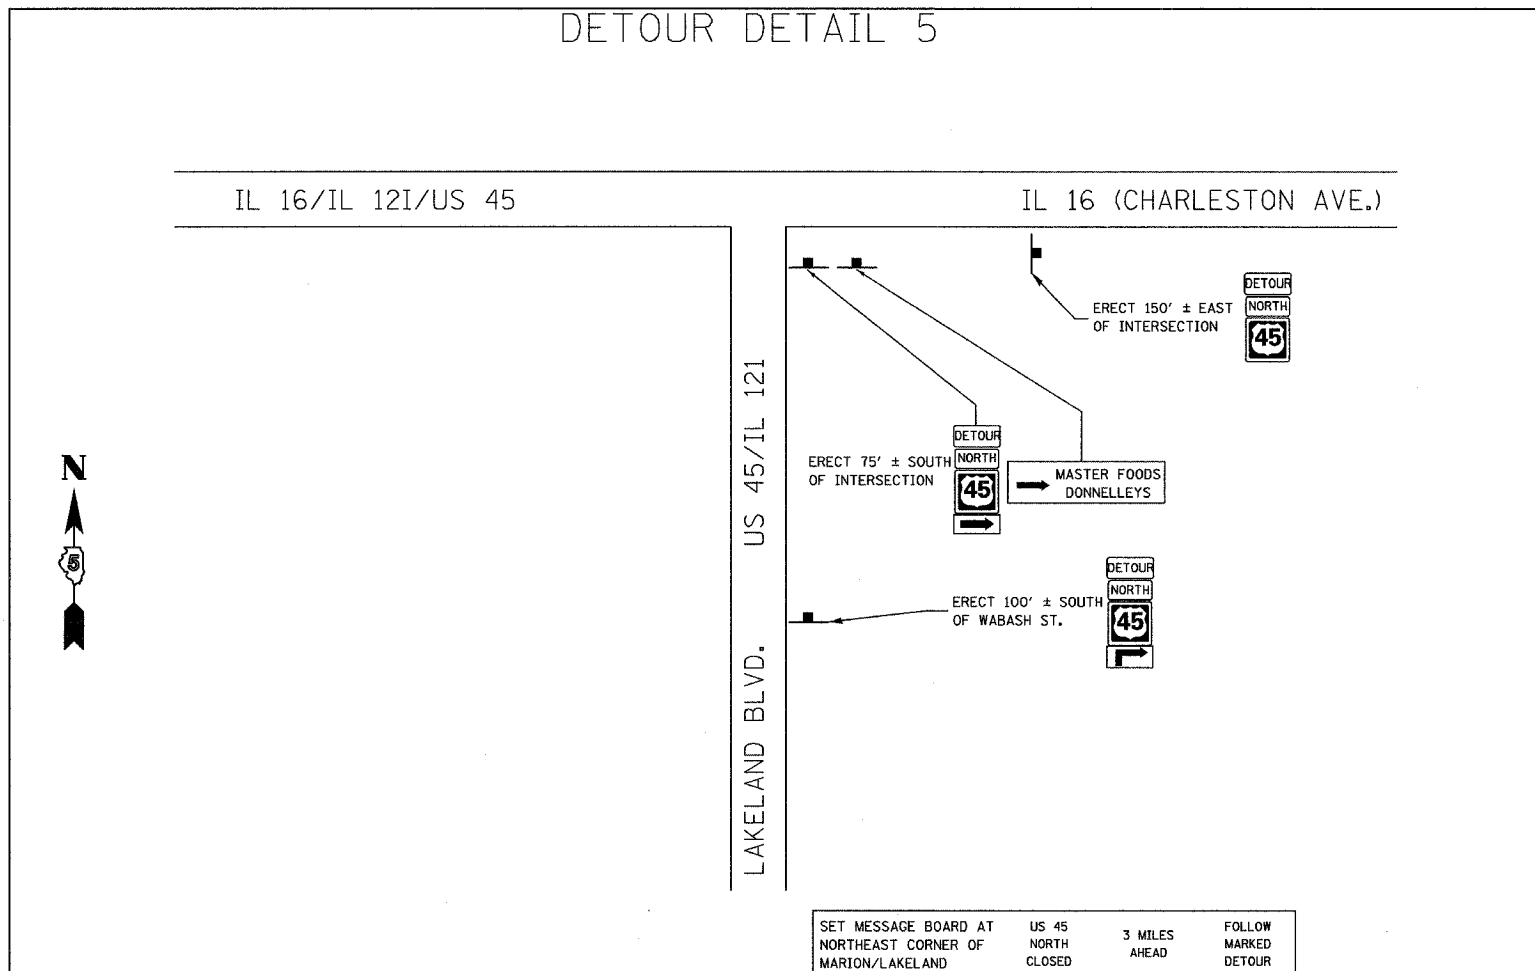


DETOUR DETAIL 6

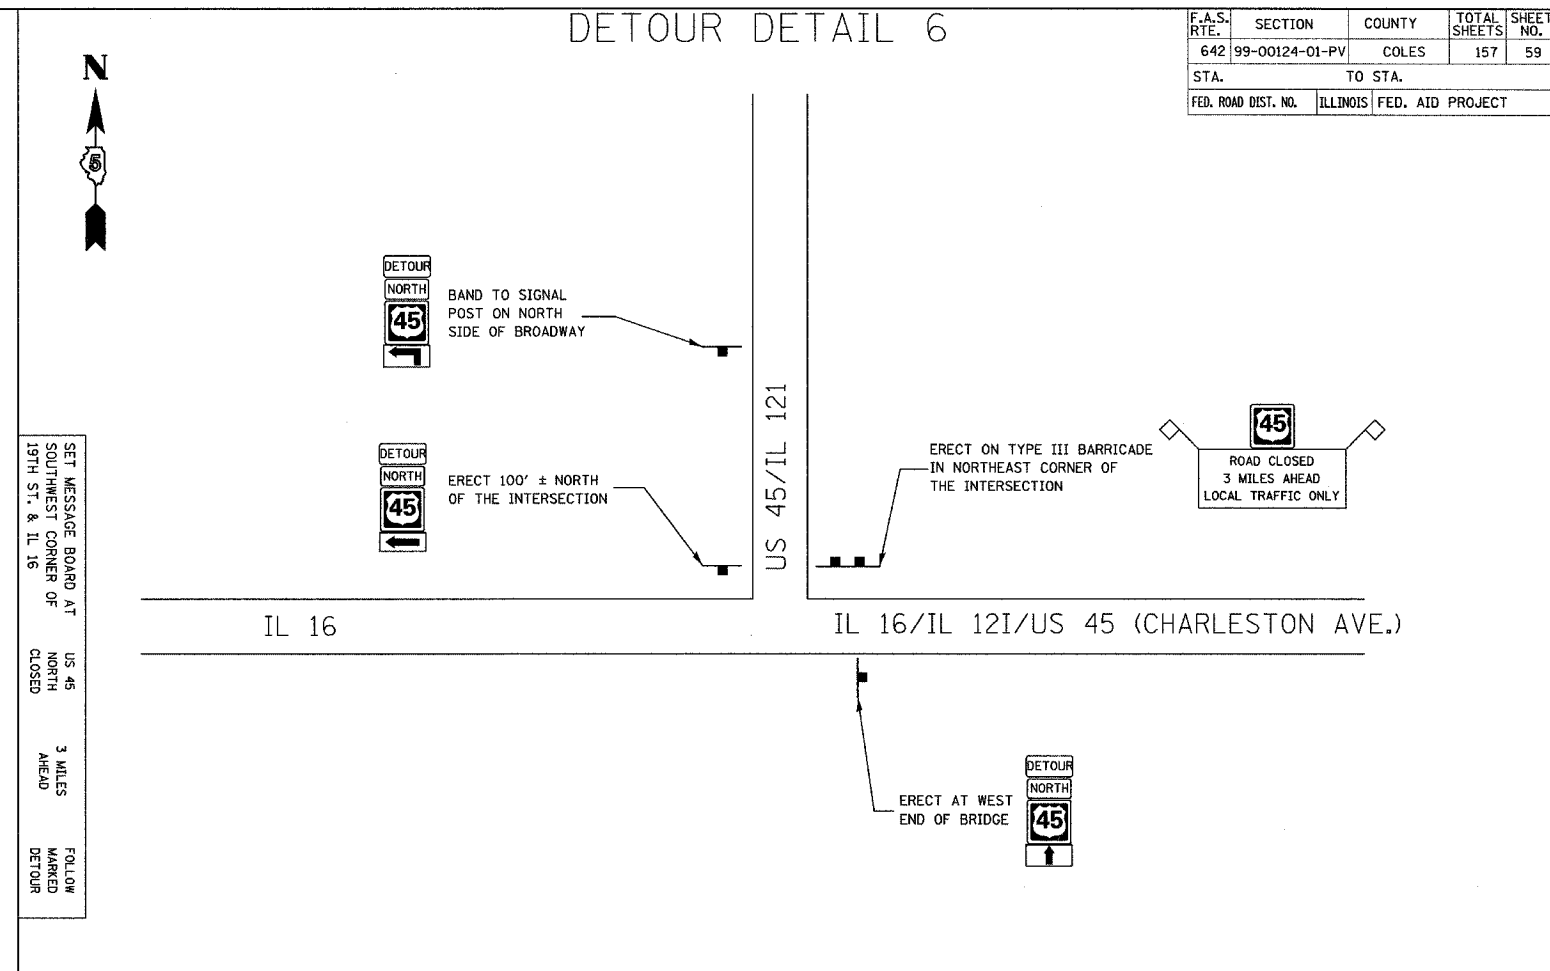

DETOUR DETAIL 7

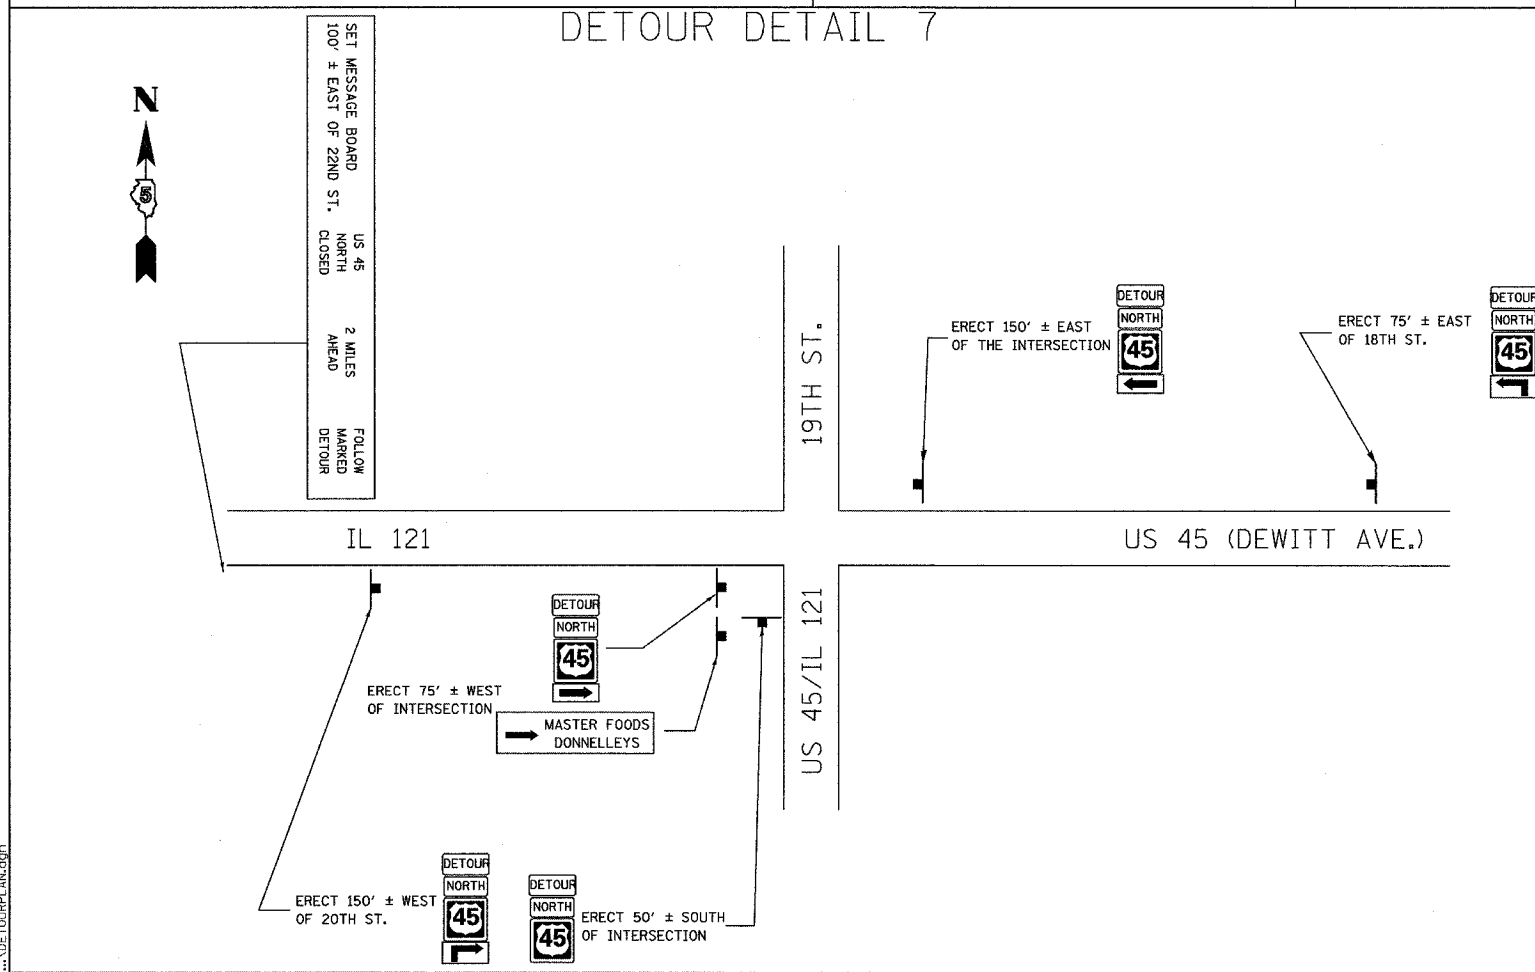

DETOUR DETAIL 8

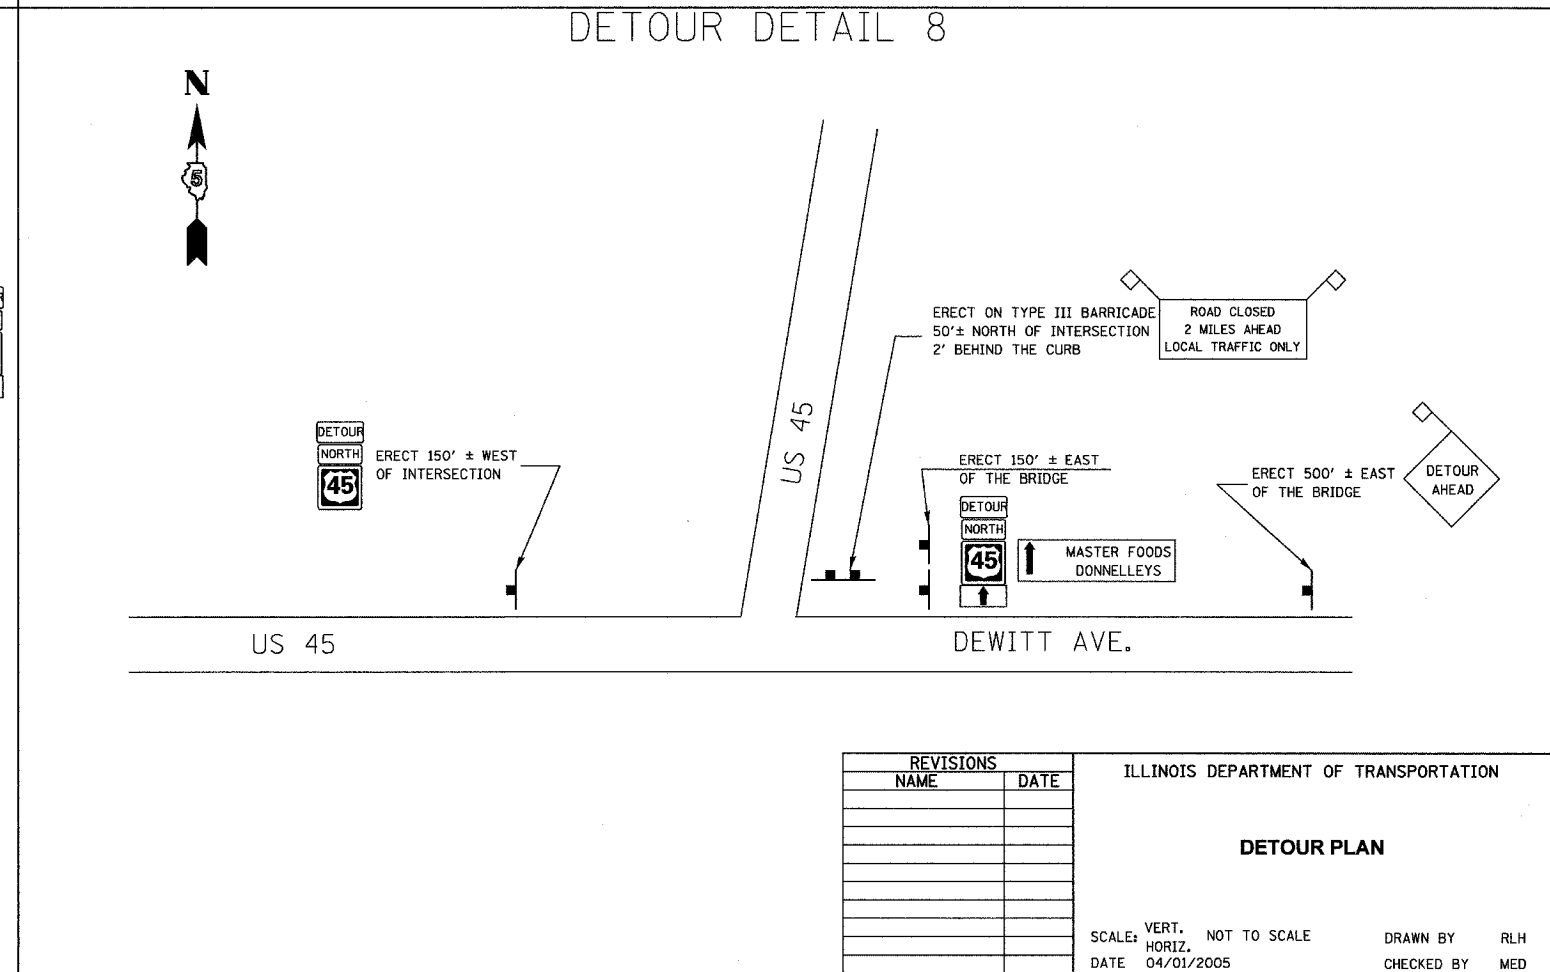

TUG PROJ. #191022-5
DETOUR PLAN.DGN