



F.A.S. RTE.	SECTION	COUNTY	TOTAL SHEETS	SHEET NO.
642	99-00124-01-PV	COLES	157	81
STA.		TO STA.		
FED. ROAD DIST. NO.		ILLINOIS	FED. AID PROJECT	

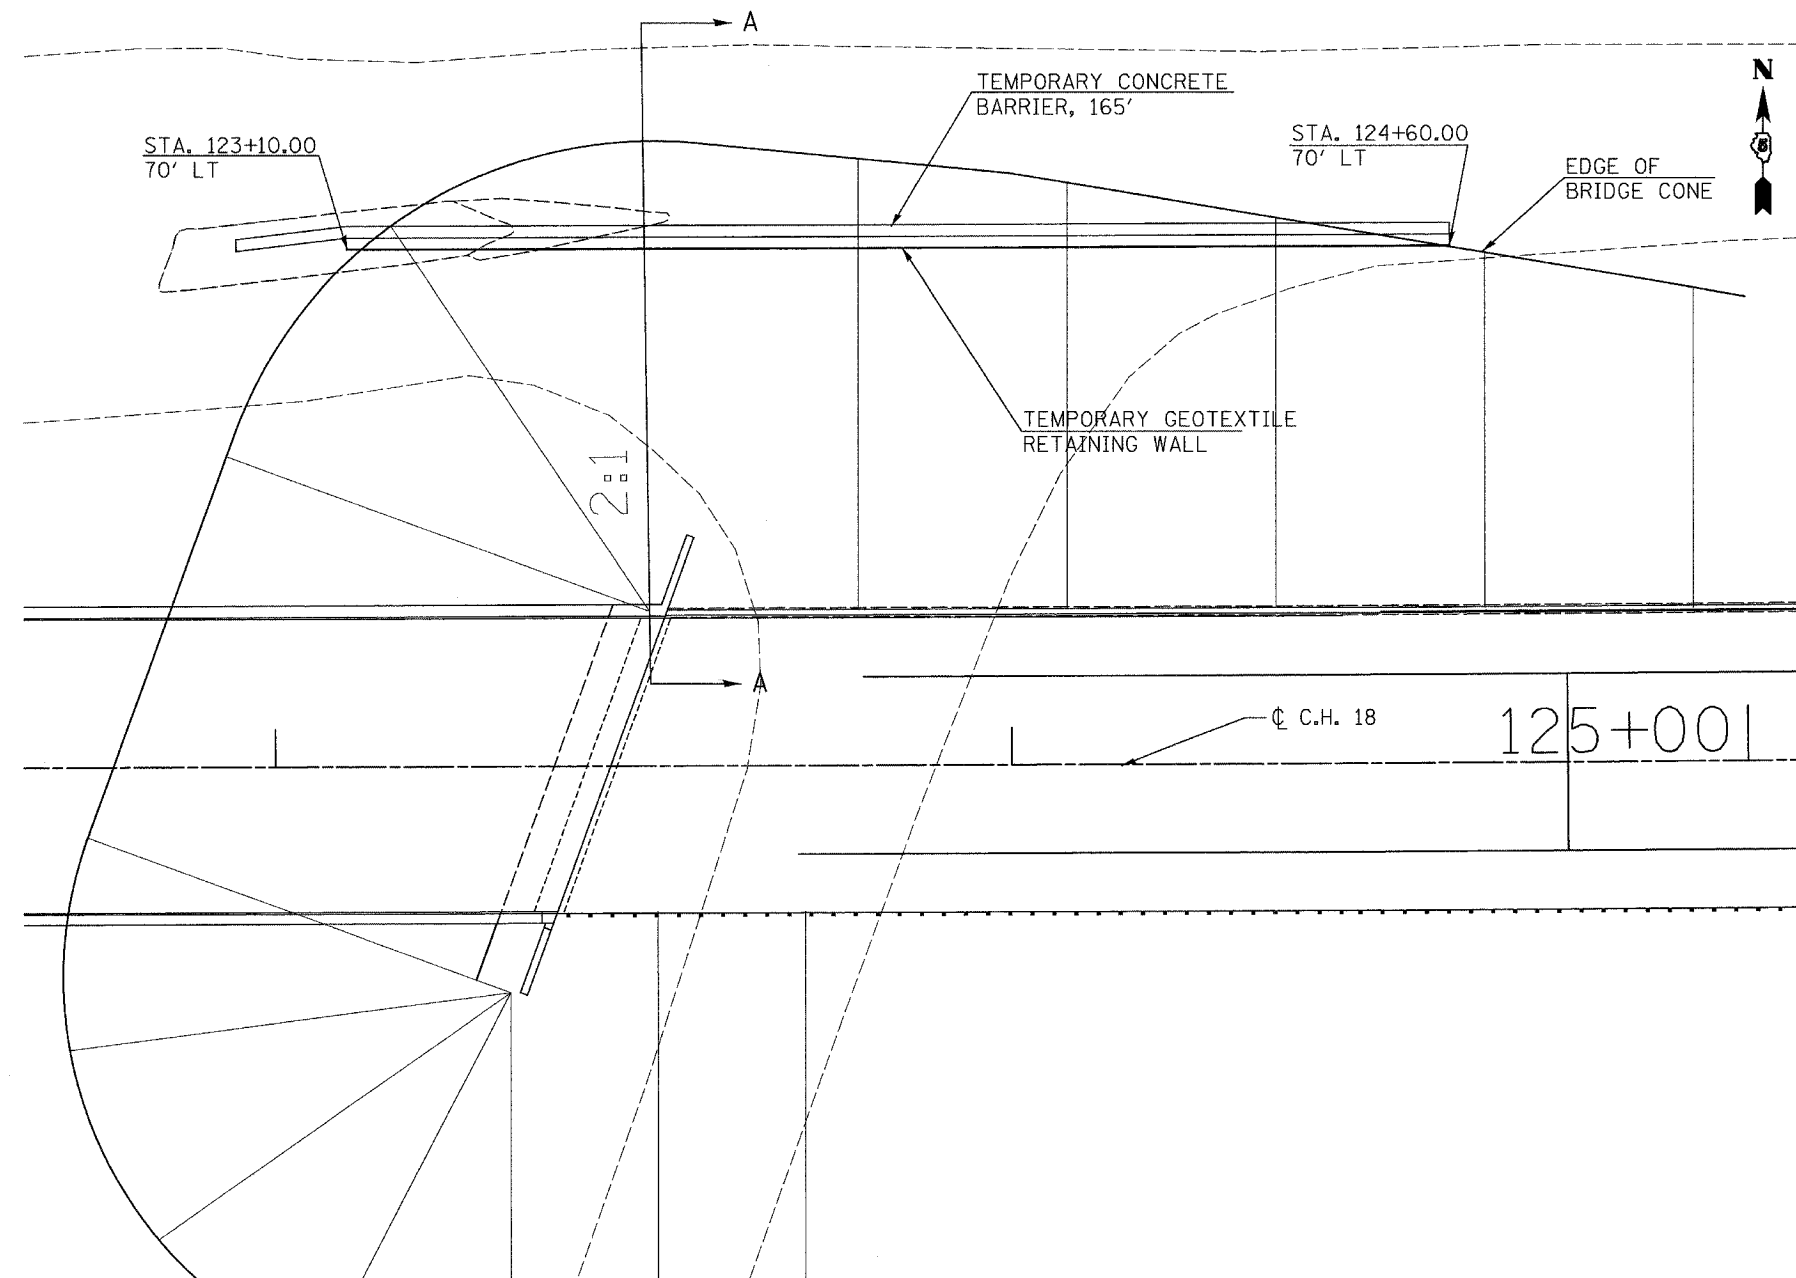

PLAN VIEW

**BILL OF MATERIALS**

Item	Unit	Qty.
Temporary Concrete Barrier	Lin Ft	165
Geotextile Retaining Wall	Sq Ft	804

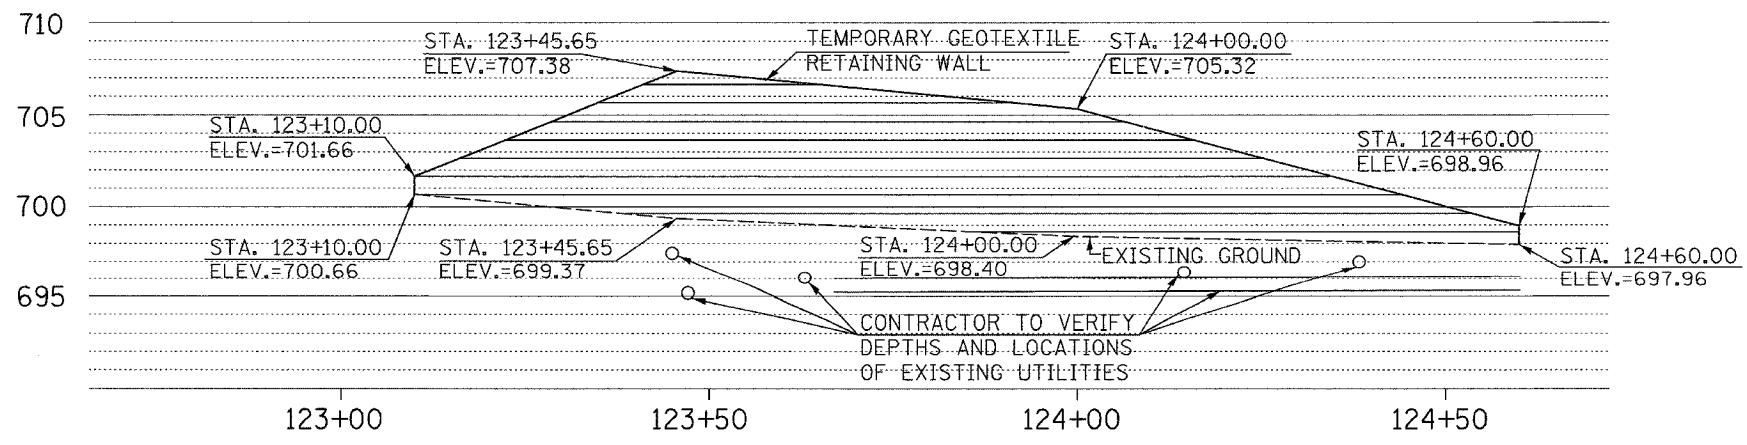

PROFILE VIEW

SHEET 1 OF 2

REVISIONS	
NAME	DATE

ILLINOIS DEPARTMENT OF TRANSPORTATION

**TEMPORARY GEOTEXTILE RETAINING WALL**

SCALE: VERT.  
HORIZ.  
DATE 08/11/2005

DRAWN BY RLH  
CHECKED BY MED

TUG PROJ. #13091022-5  
SHEET DETAILS-W.dgn  
08/11/2005