
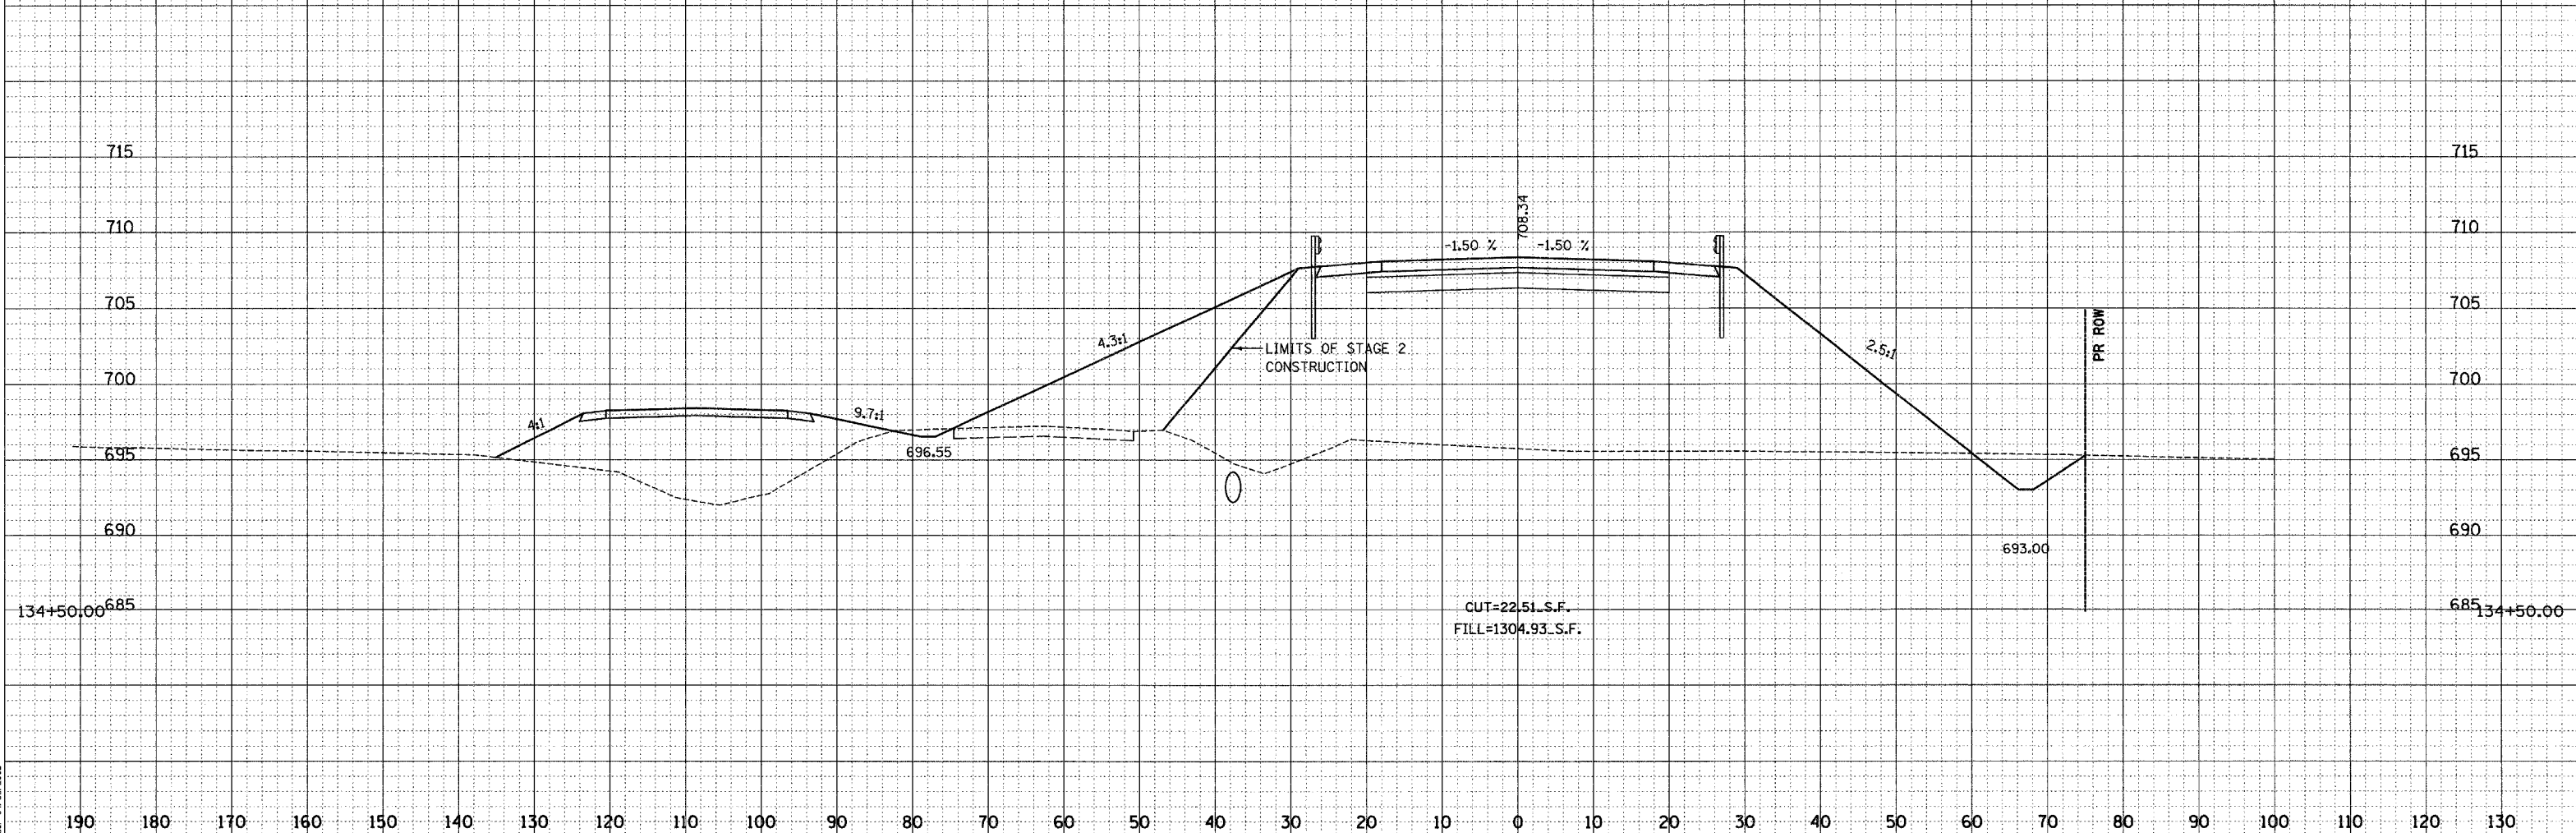


SECTION	COUNTY	TOTAL SHEETS	SHEET NO.
99-00124-01-PV	COLES	157	125

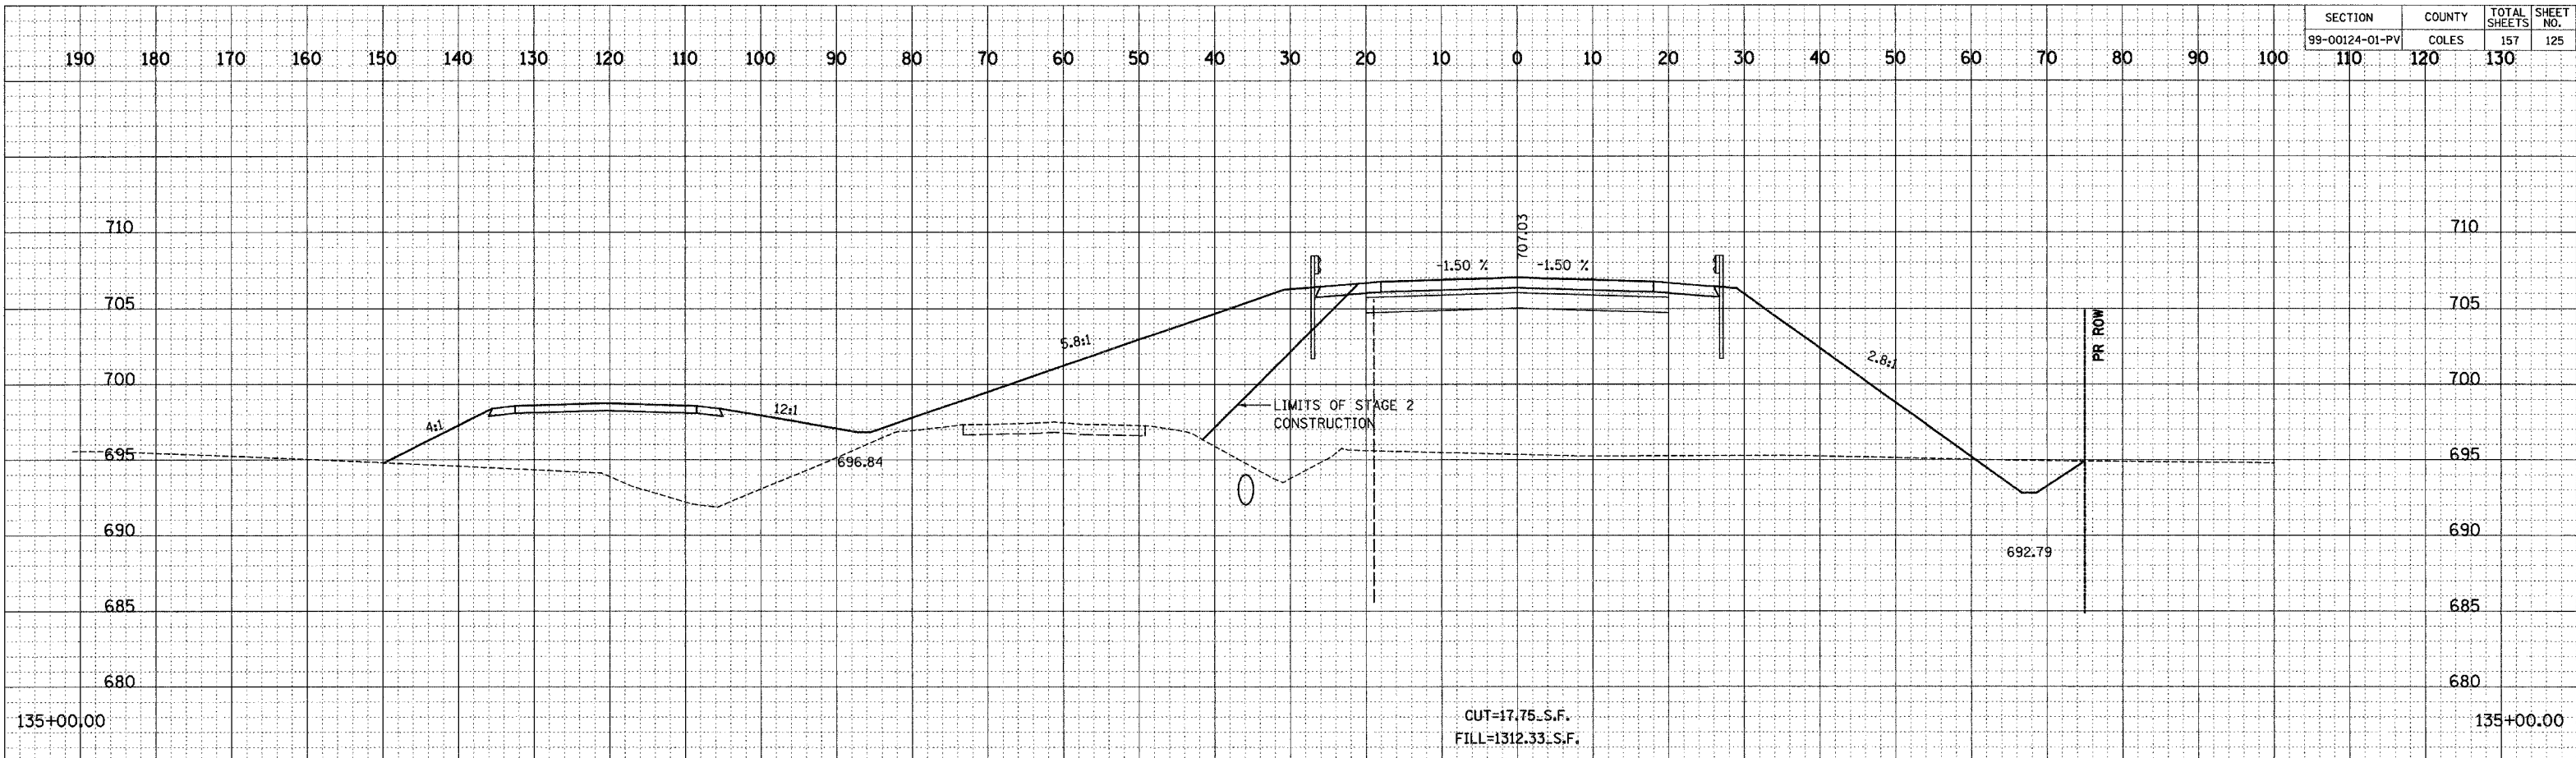

TUG PROJ. #387022-5
DATE: 04/07/2005