
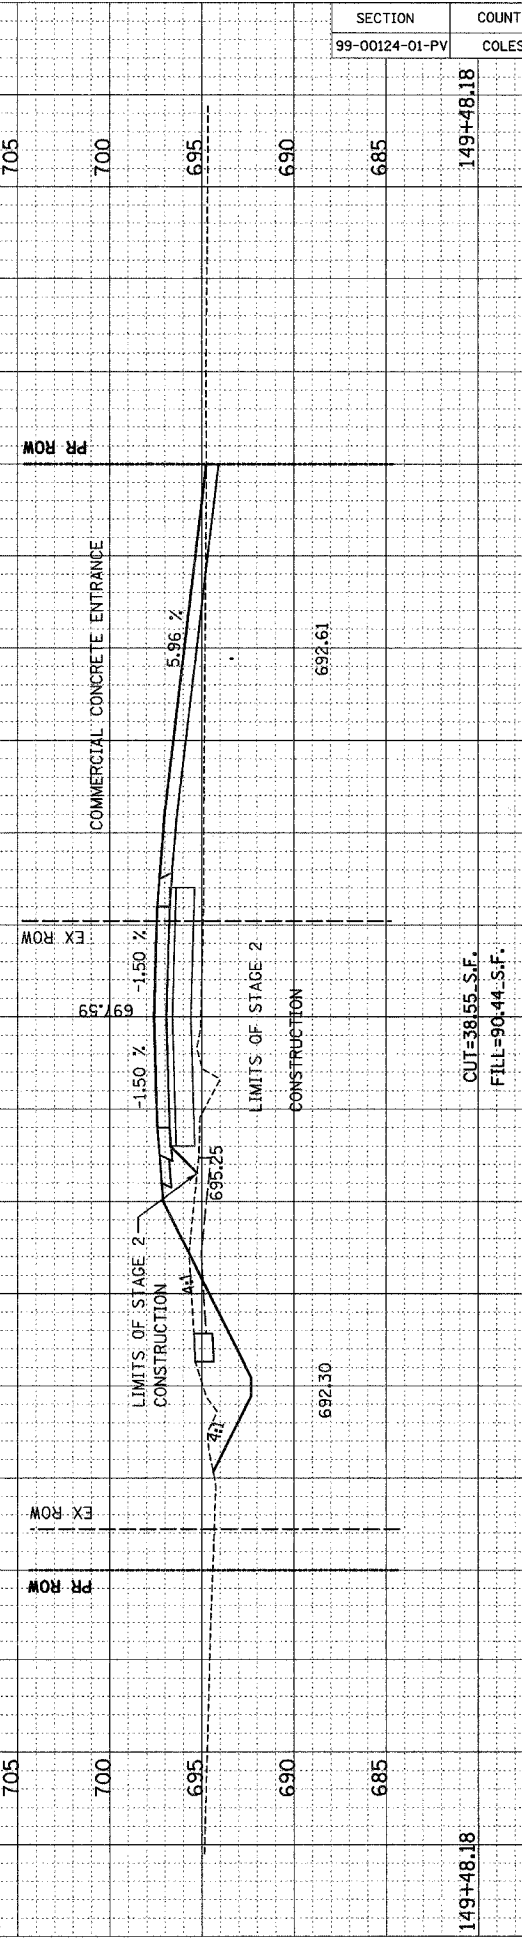
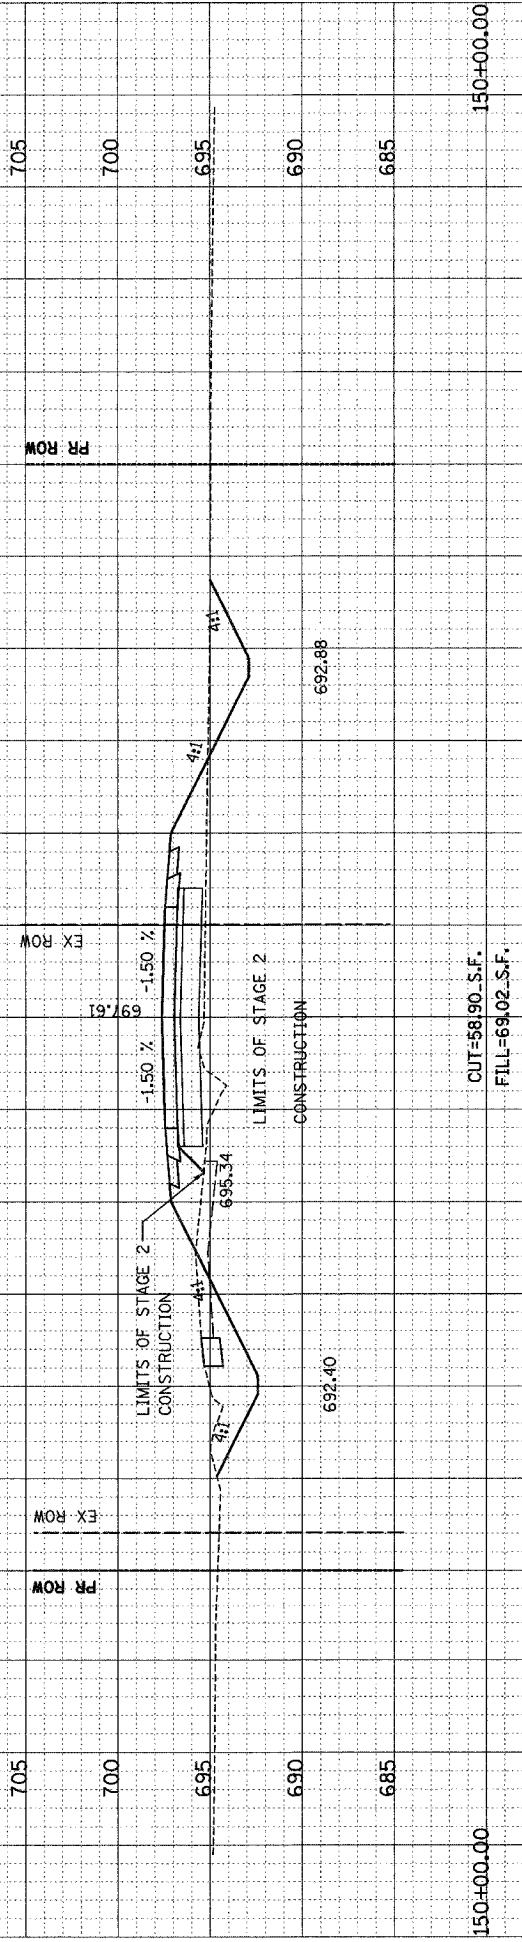
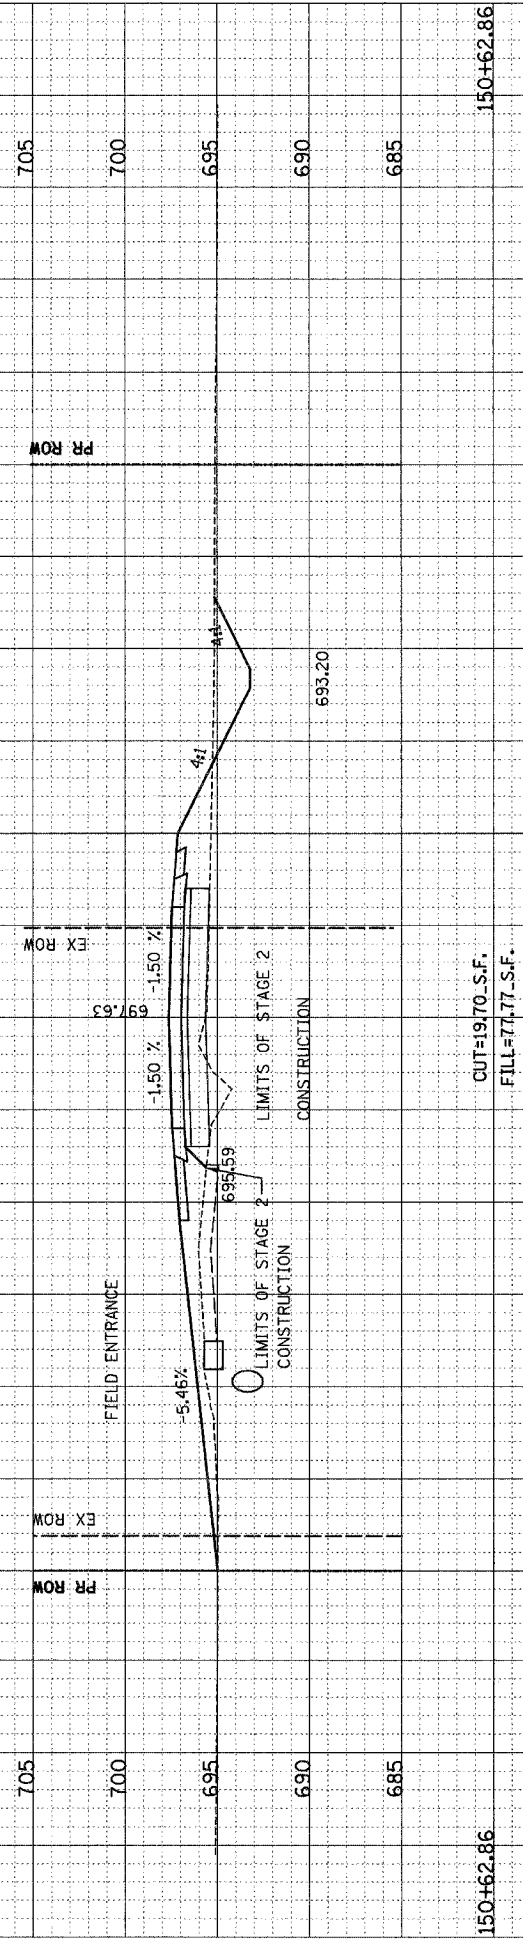


SECTION	COUNTY	TOTAL SHEETS	SHEET NO.
99-00124-01-PV	COLES	157	131

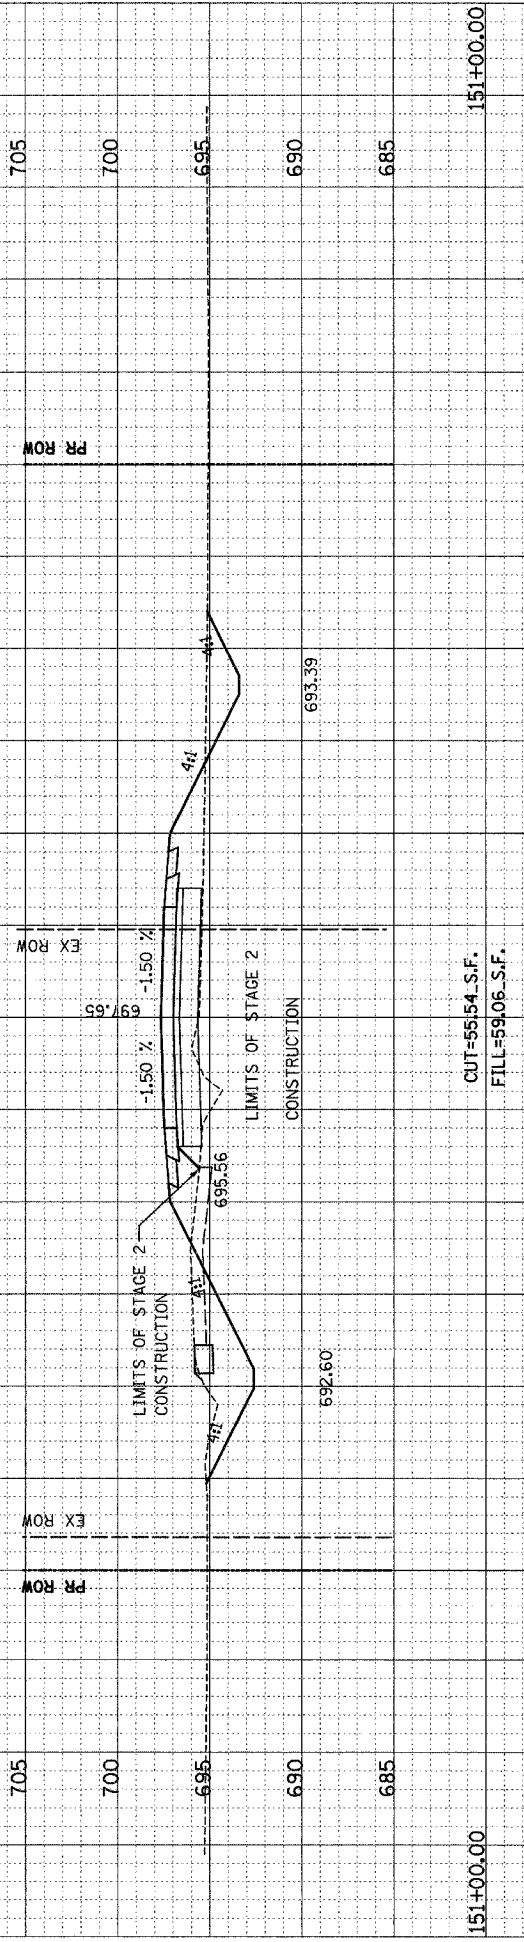

TUG PROJ. #38702-5
 DATE: 04/10/2005