
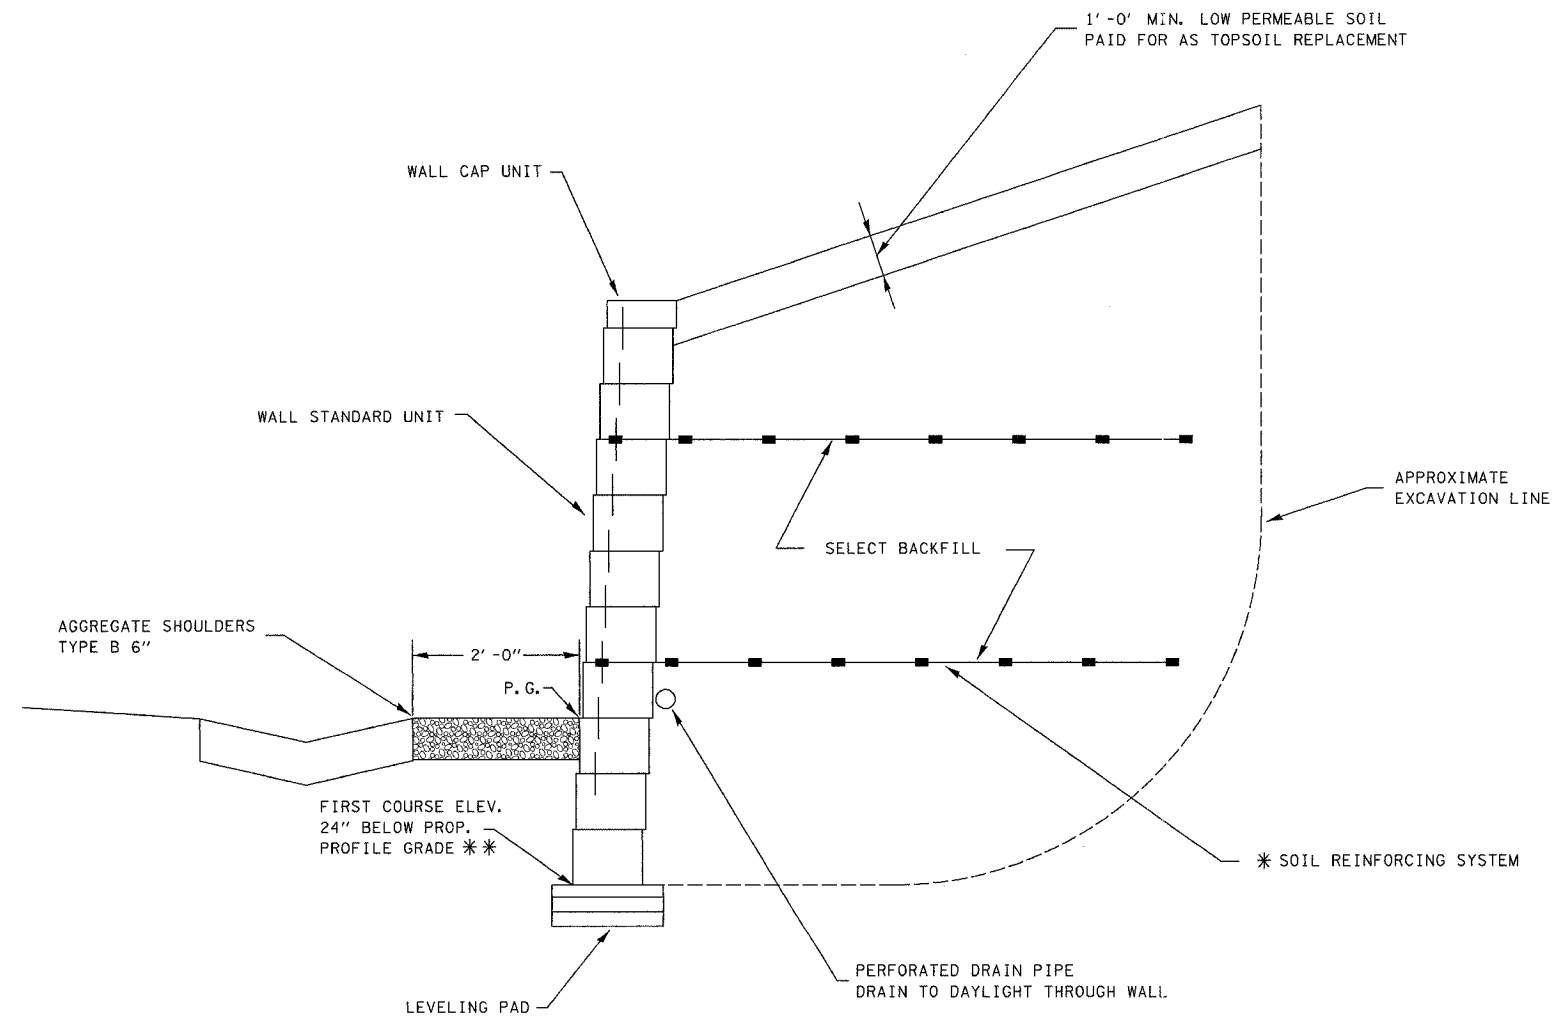


F.A.P. RTE.	SECTION	COUNTY	TOTAL SHEETS	SHEET NO.
750	(112,113) Y, WRS	FAYETTE	178	43
STA.		TO STA.		
FED. ROAD DIST. NO. 7		ILLINOIS FED. AID PROJECT		

CONTRACT NO. 94927

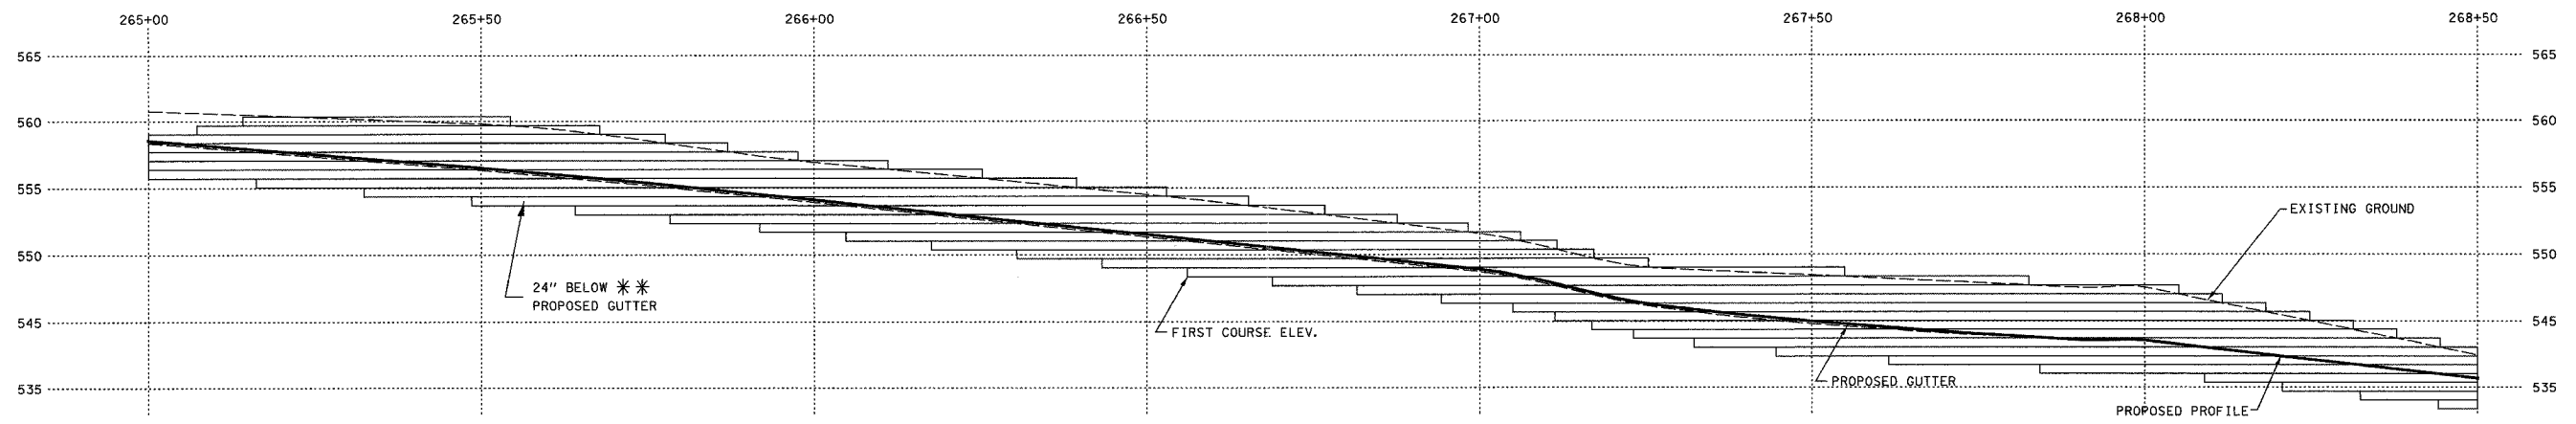

* NOTE: LENGTH AND NUMBER OF LAYERS TO BE DETERMINED BY REQUIREMENTS PER SYSTEM SELECTED AND INSTALLED BY THE CONTRACTOR. SEE SPECIAL PROVISIONS FOR ADDITIONAL REQUIREMENTS AND INFORMATION.

** NOTE: ACTUAL DEPTH OF WALL BELOW PROPOSED PROFILE GRADE SHALL BE BASED ON SYSTEM SELECTED BY THE CONTRACTOR. A NOMINAL 24" IS SHOWN ON THE PLAN TO DETERMINE APPROXIMATE PAY QUANTITY ONLY.

SEGMENTAL CONCRETE BLOCK WALL

REVISIONS	
NAME	DATE

ILLINOIS DEPARTMENT OF TRANSPORTATION
DETAILS OF SEGMENTAL CONCRETE BLOCK WALL
 F.A.P. 750 (IL. RTE. 185)
 SECTION 112,113 - FAYETTE CO.

SCALE: DRAWN BY CRO
 DATE JULY 22, 2005 CHECKED BY RCY

DATE	
BY	
REVISIONS	
PLotted	
NOTE BOOK	
NO.	

DATE	
BY	
REVISIONS	
PLotted	
NOTE BOOK	
NO.	

J:\2003\030045\0002\civil\phase 2\kdg\dgn\p2_750_detail.sheets.dgn