


F.A.P. REF.	SECTION	COUNTY	TOTAL SHEETS	SHEET NO.
T50	(112,113) Y, WRS	FAYETTE	178	46
STA.	TO STA.			
FED. ROAD DIST. NO. 7	ILLINOIS	FED. AID PROJECT		
				CONTRACT NO. 94927

DATE	BY
ORIGINAL SURVEY	FLATTENED
NOTE BOOK	TEMPLATE
NO.	AREAS CHECKED

DATE	BY
ORIGINAL SURVEY	FLATTENED
NOTE BOOK	TEMPLATE
NO.	AREAS CHECKED

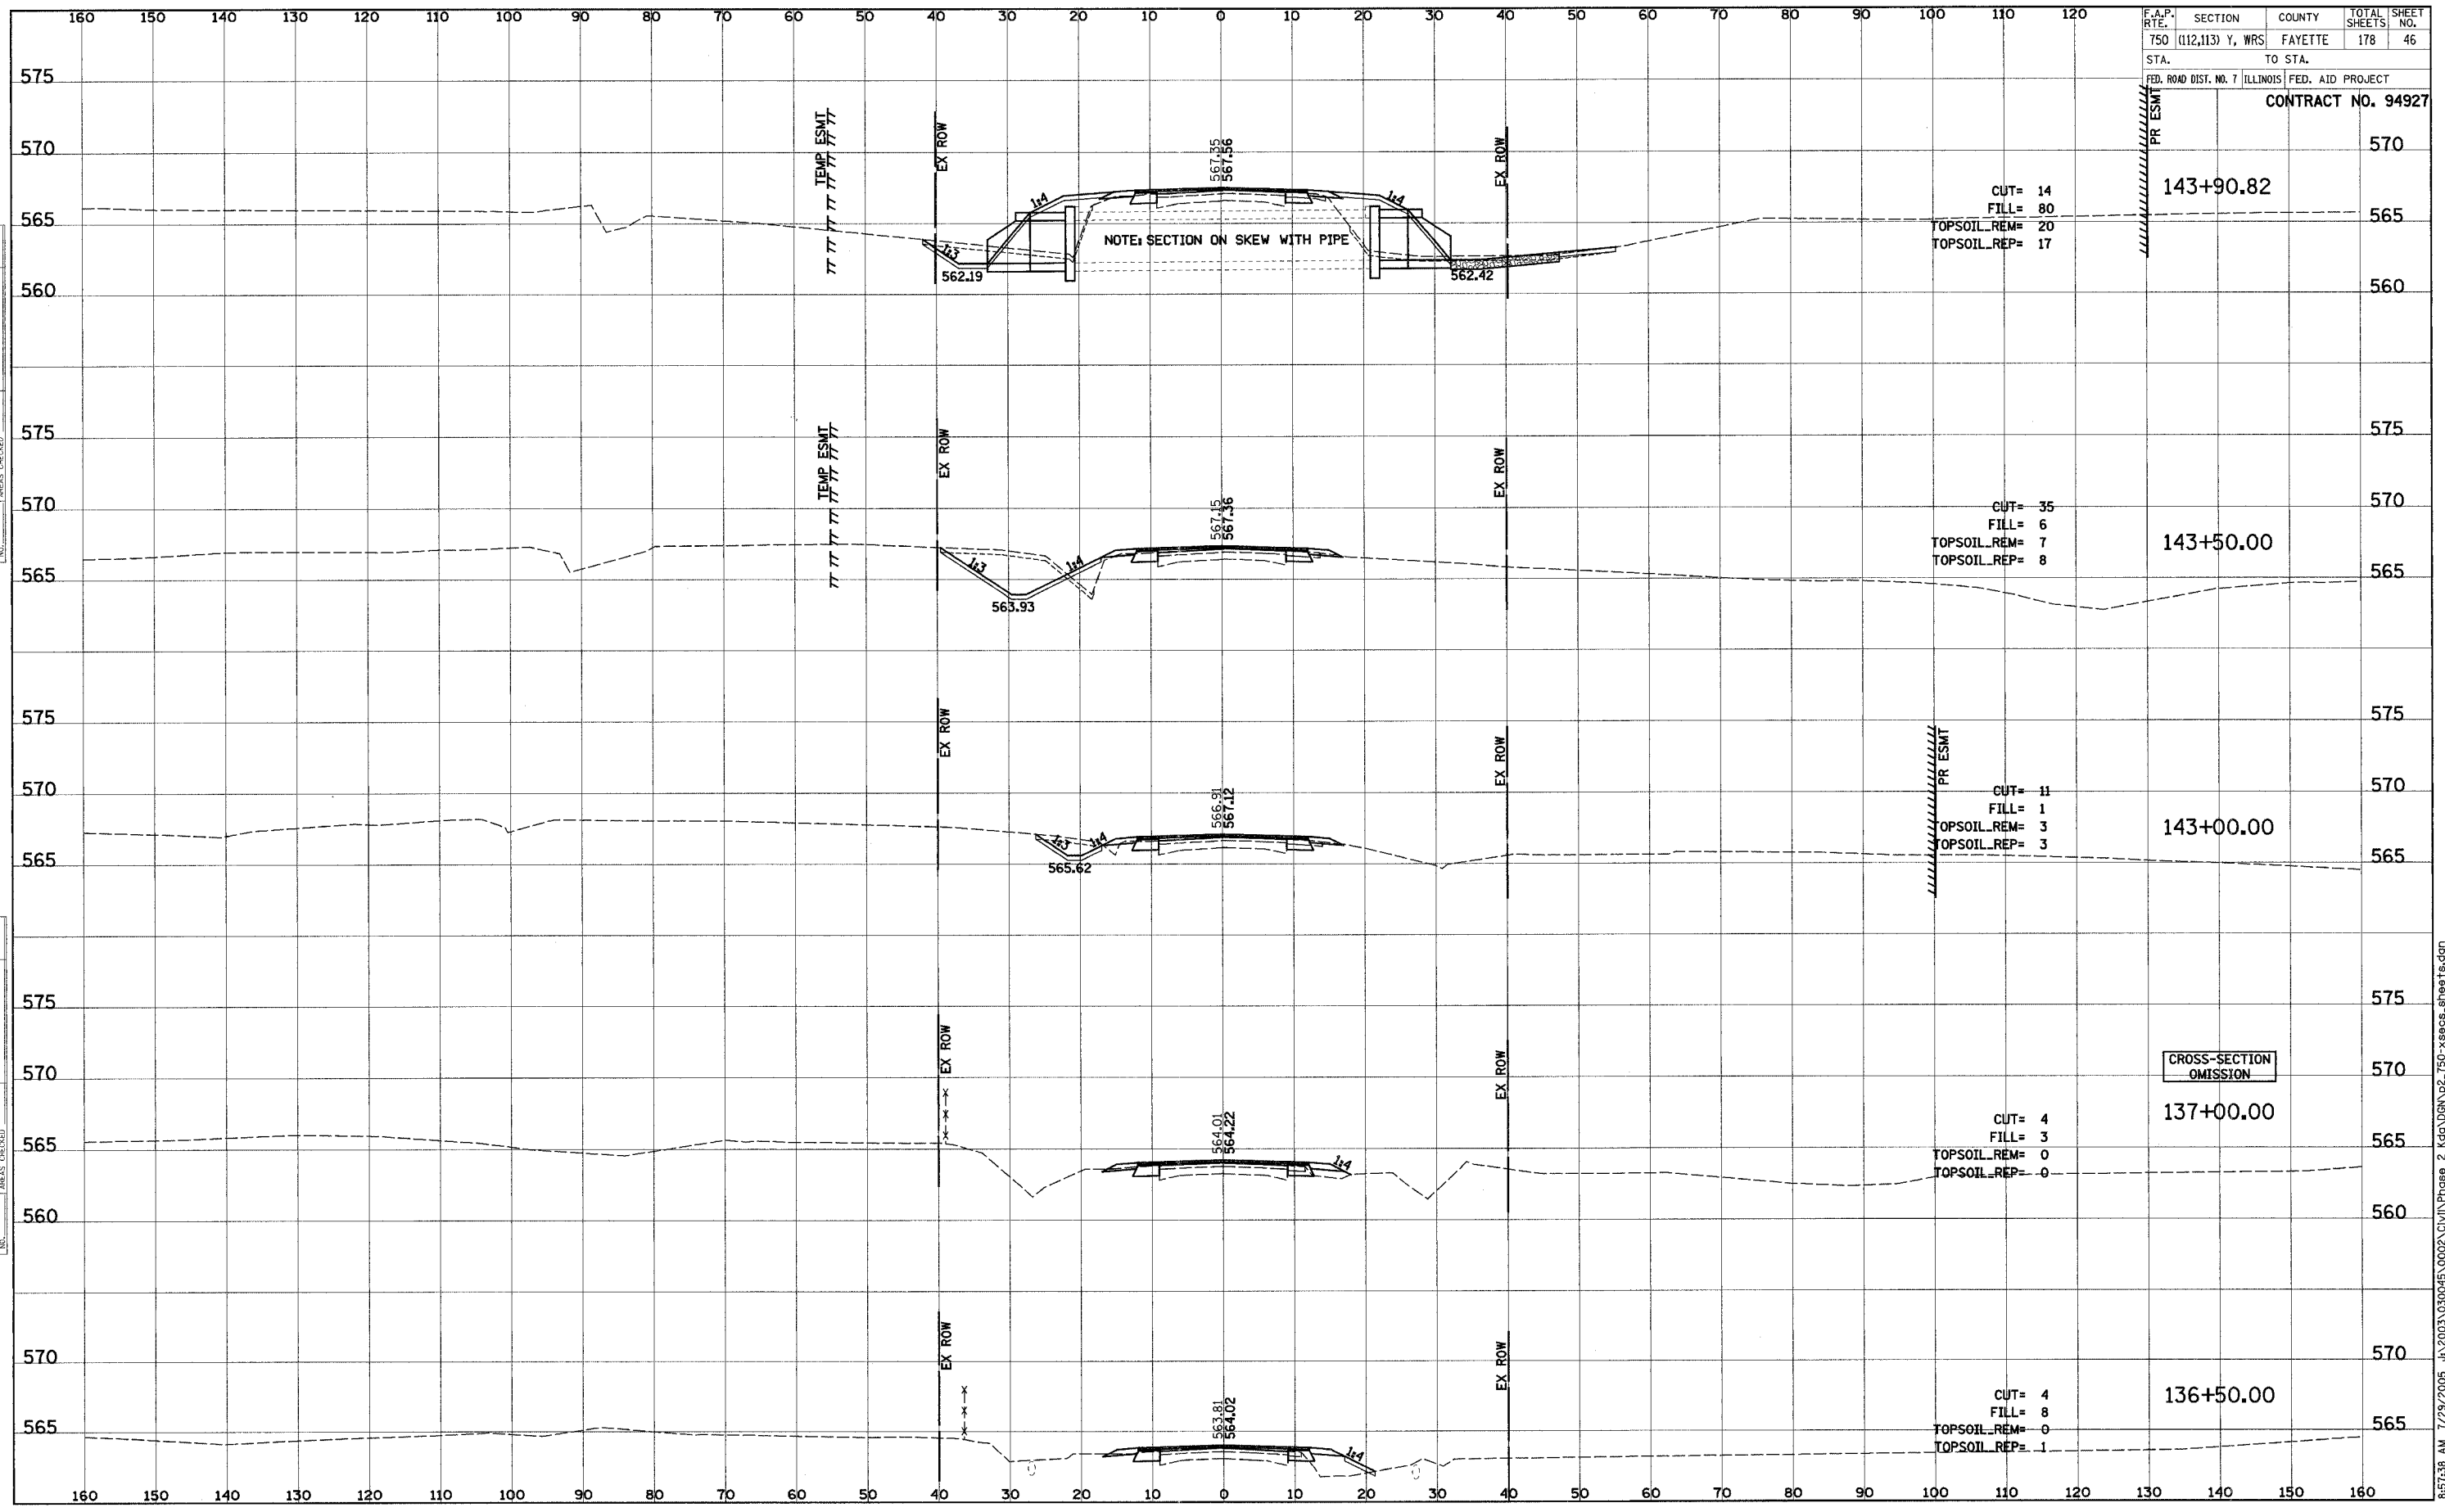

8:57:38 AM 7/29/2005 J:\2003\030045\0002\CIVIL\Phase 2\Kag\DRN\p2\_T50-xsecs\_sheets.dgn