


|                       |                  |                  |              |           |
|-----------------------|------------------|------------------|--------------|-----------|
| F.A.P. RTE.           | SECTION          | COUNTY           | TOTAL SHEETS | SHEET NO. |
| 750                   | (112,113) Y, WRS | FAYETTE          | 178          | 54        |
| STA.                  | TO STA.          |                  |              |           |
| FED. ROAD DIST. NO. 7 | ILLINOIS         | FED. AID PROJECT |              |           |

CONTRACT NO. 94927

|      |    |
|------|----|
| DATE | BY |
|      |    |
| DATE | BY |
|      |    |
| DATE | BY |
|      |    |

|      |    |
|------|----|
| DATE | BY |
|      |    |
| DATE | BY |
|      |    |
| DATE | BY |
|      |    |

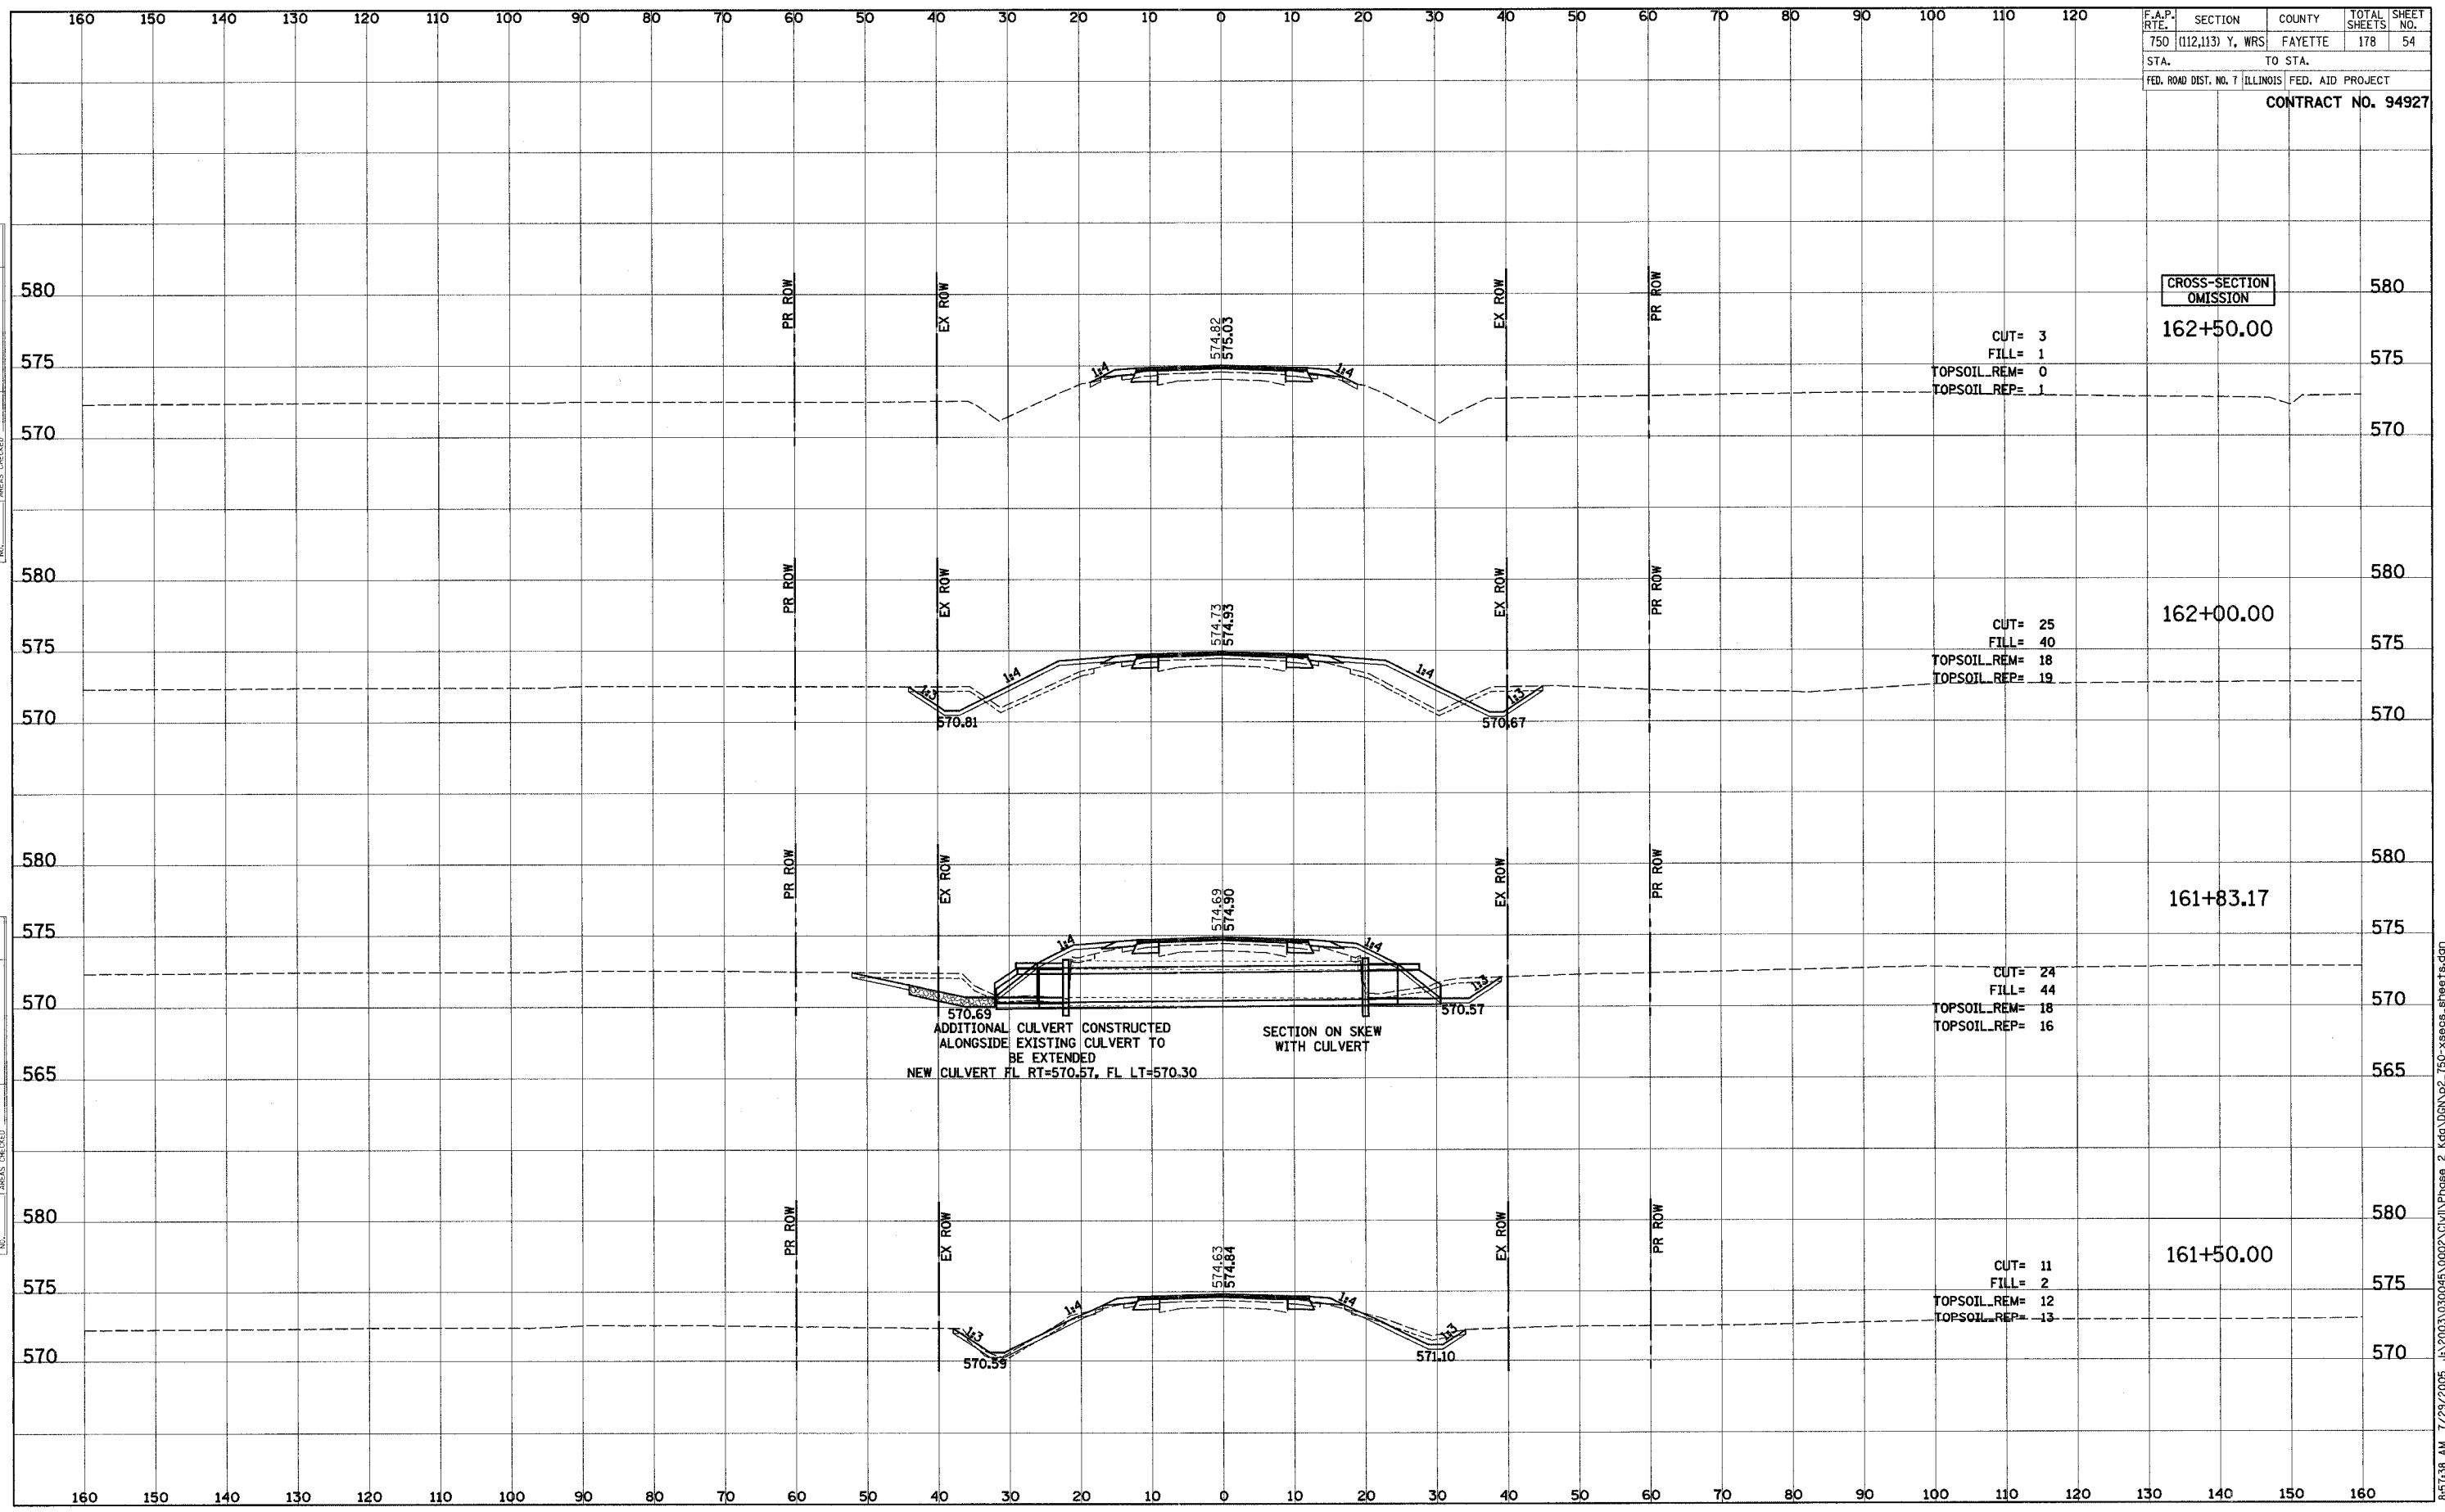

8:51:58 AM 7/29/2005 J:\2003\030045\0002\Civil\Phase 2 Kgd\ODN\p2\_750-xseas.sheets.dgn