


F.A.P. RTE.	SECTION	COUNTY	TOTAL SHEETS	SHEET NO.
750	(112,113) Y, WRS	FAYETTE	178	131
STA.		TO STA.		
FED. ROAD DIST. NO. 7 ILLINOIS		FED. AID PROJECT		
CONTRACT NO. 94927				

DATE	BY
ORIGINAL SURVEY	SURVEYED
NOTE BOOK	FLIPPED
NO.	TEMPLATE
	AREAS CHECKED

DATE	BY
ORIGINAL SURVEY	SURVEYED
NOTE BOOK	FLIPPED
NO.	TEMPLATE
	AREAS CHECKED

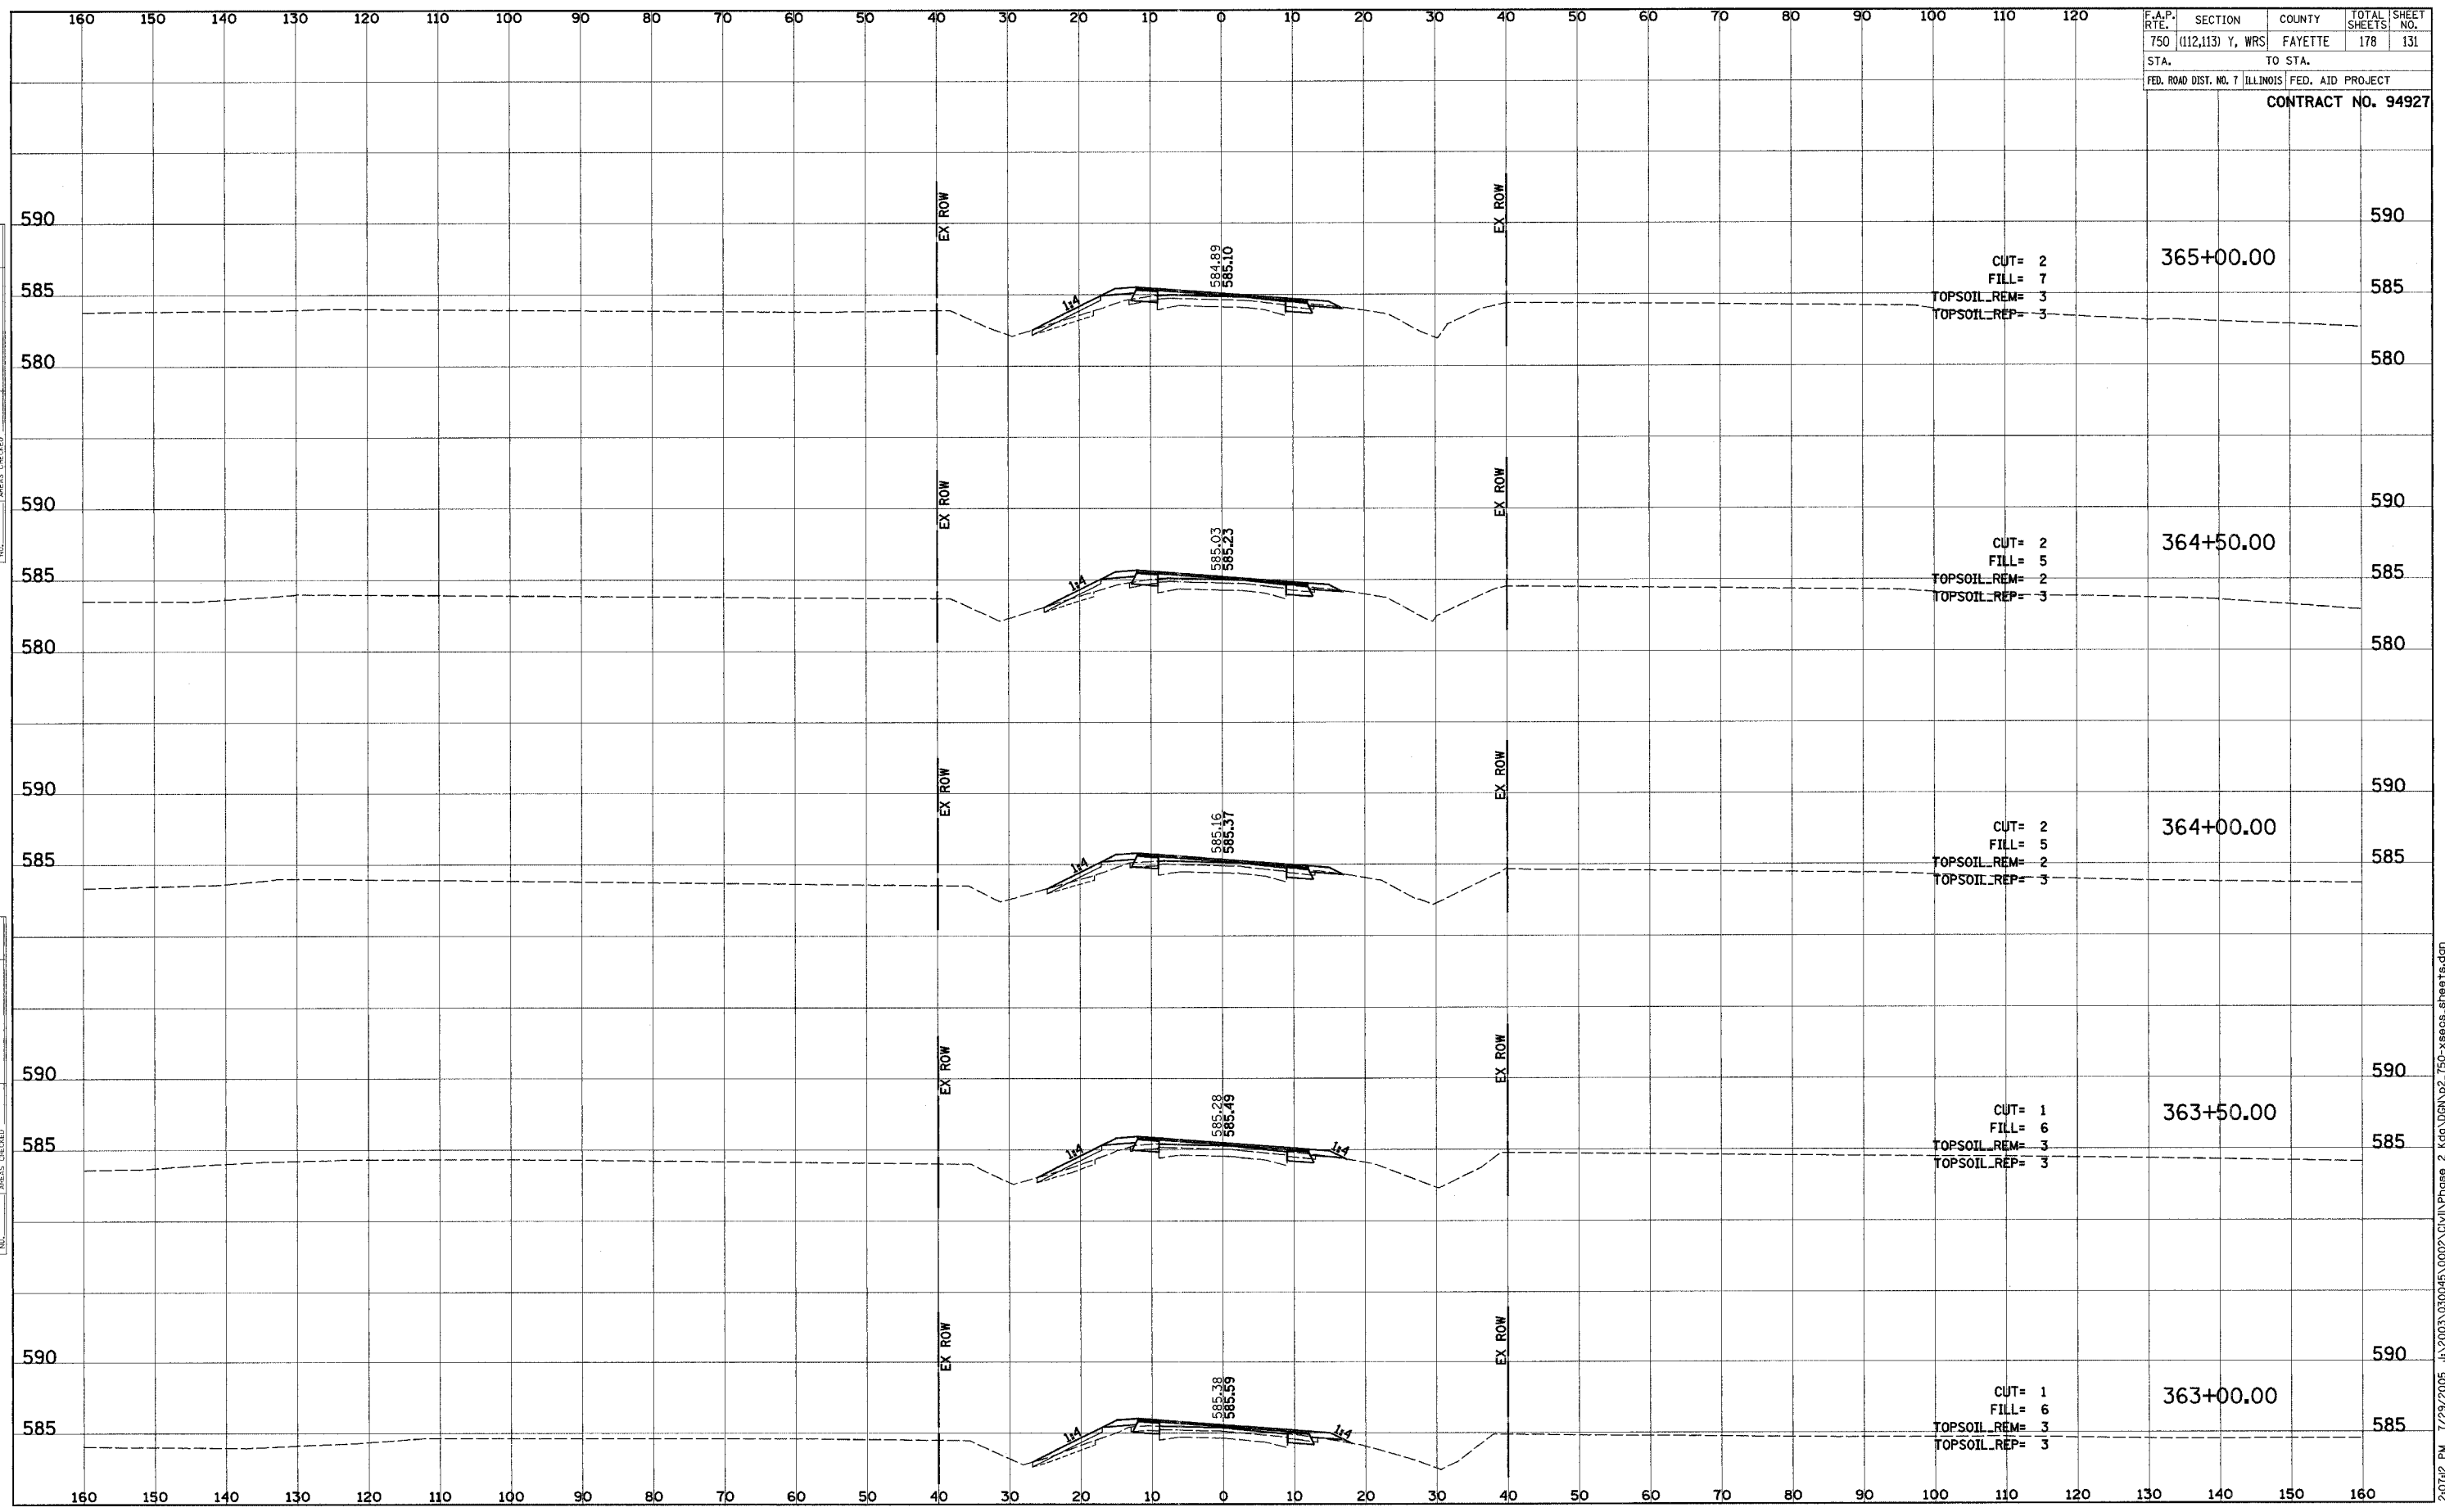

2/27/2005 7:29:20 PM J:\2003\030045\0002\Civil\Phase 2\kg\UGN\p2_750-xseos.sheets.dgn