


F.A.P. RTE.	SECTION	COUNTY	TOTAL SHEETS	SHEET NO.
750	(112,113) Y, WRS	FAYETTE	178	133
STA.		TO STA.		
FED. ROAD DIST. NO. 7		ILLINOIS		FED. AID PROJECT
CONTRACT NO. 94927				

FINAL SURVEY	DATE
SURVEYED	
PLOTTED	
TEMPERATURE	
NOTE BOOK NO.	
AREAS CHECKED	

ORIGINAL SURVEY	DATE
SURVEYED	
PLOTTED	
TEMPERATURE	
NOTE BOOK NO.	
AREAS CHECKED	

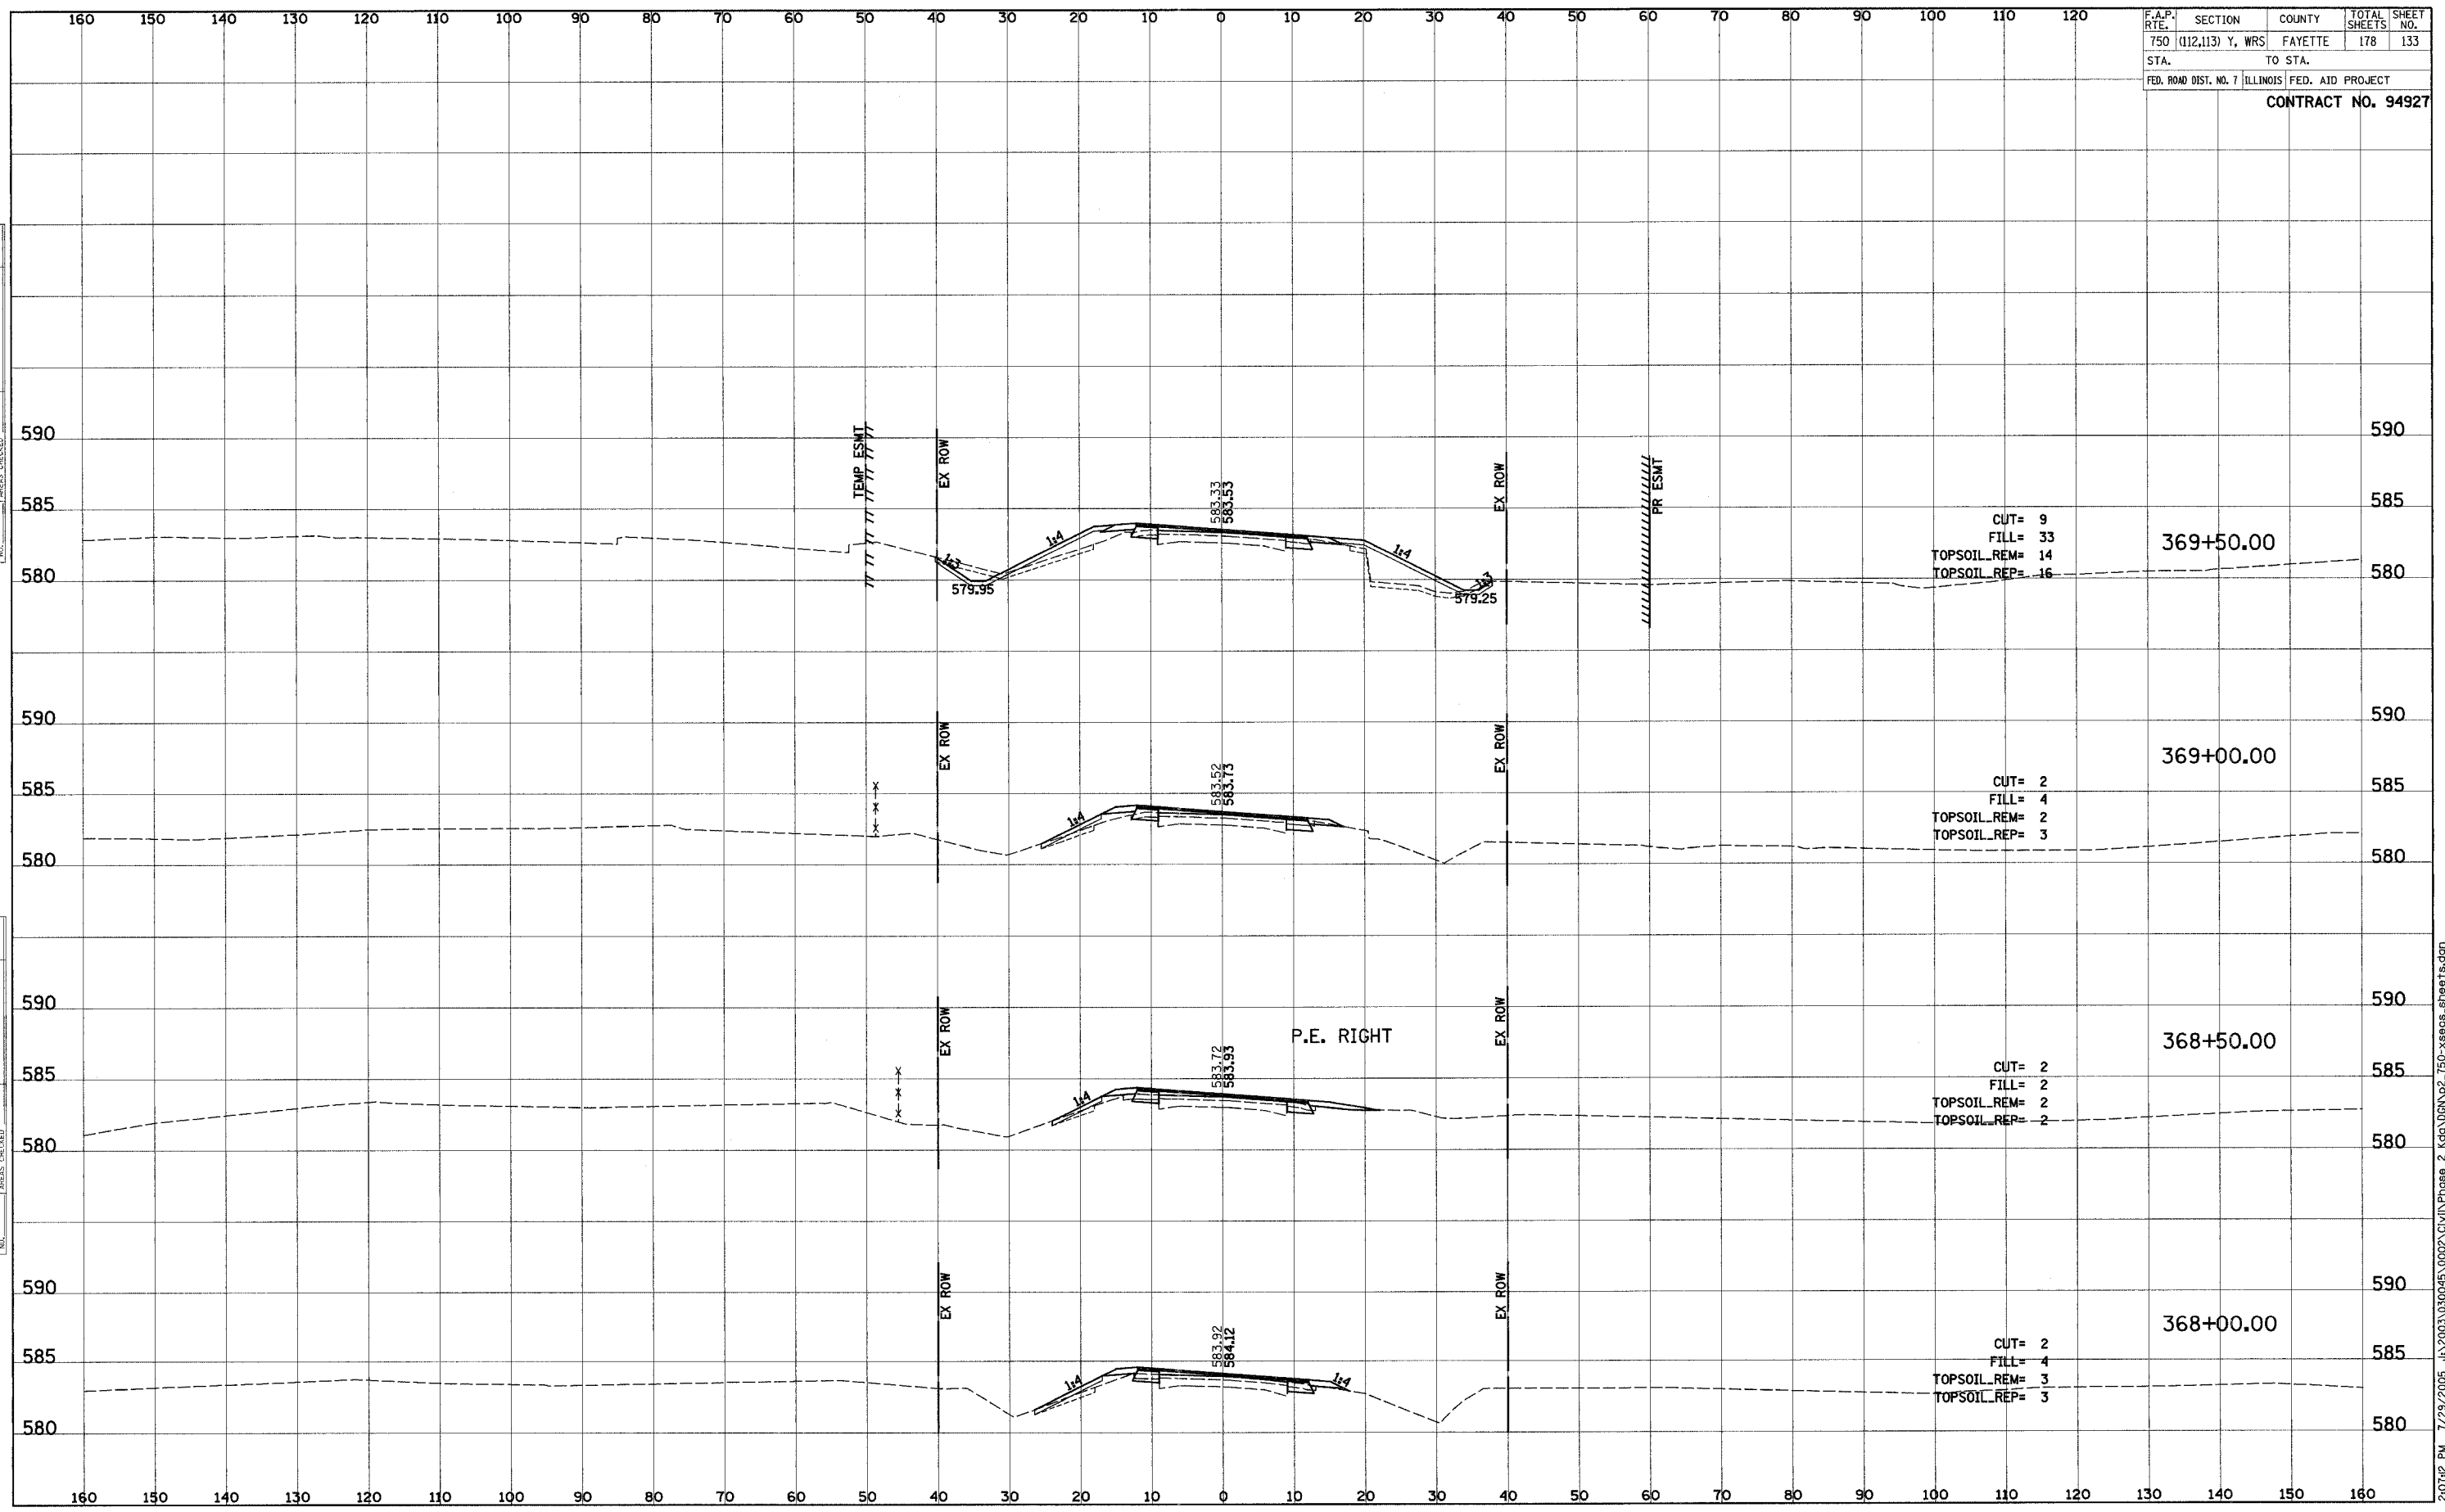

2:07:12 PM 7/29/2005 J:\2003\030045\0002\CIVIL\Phase 2\kdg\00N\p2_750-xseos_sheets.dgn