


| | | | | |
|---------------------------|------------------|---------------------------|--------------|-----------|
| F.A.P. R.F.E. | SECTION | COUNTY | TOTAL SHEETS | SHEET NO. |
| 750 | (112,113) Y, WRS | FAYETTE | 178 | 139 |
| STA. | | TO STA. | | |
| FED. ROAD DIST. NO. 7 | | ILLINOIS FED. AID PROJECT | | |
| CONTRACT NO. 94927 | | | | |

| | | | |
|--------------|---------------|----|------|
| FINAL SURVEY | SURVEYED | BY | DATE |
| NOTE BOOK | PLOTTED | | |
| | TEMPLATE | | |
| | AREAS CHECKED | | |

| | | | |
|-----------------|---------------|----|------|
| ORIGINAL SURVEY | SURVEYED | BY | DATE |
| NOTE BOOK | PLOTTED | | |
| | TEMPLATE | | |
| | AREAS CHECKED | | |

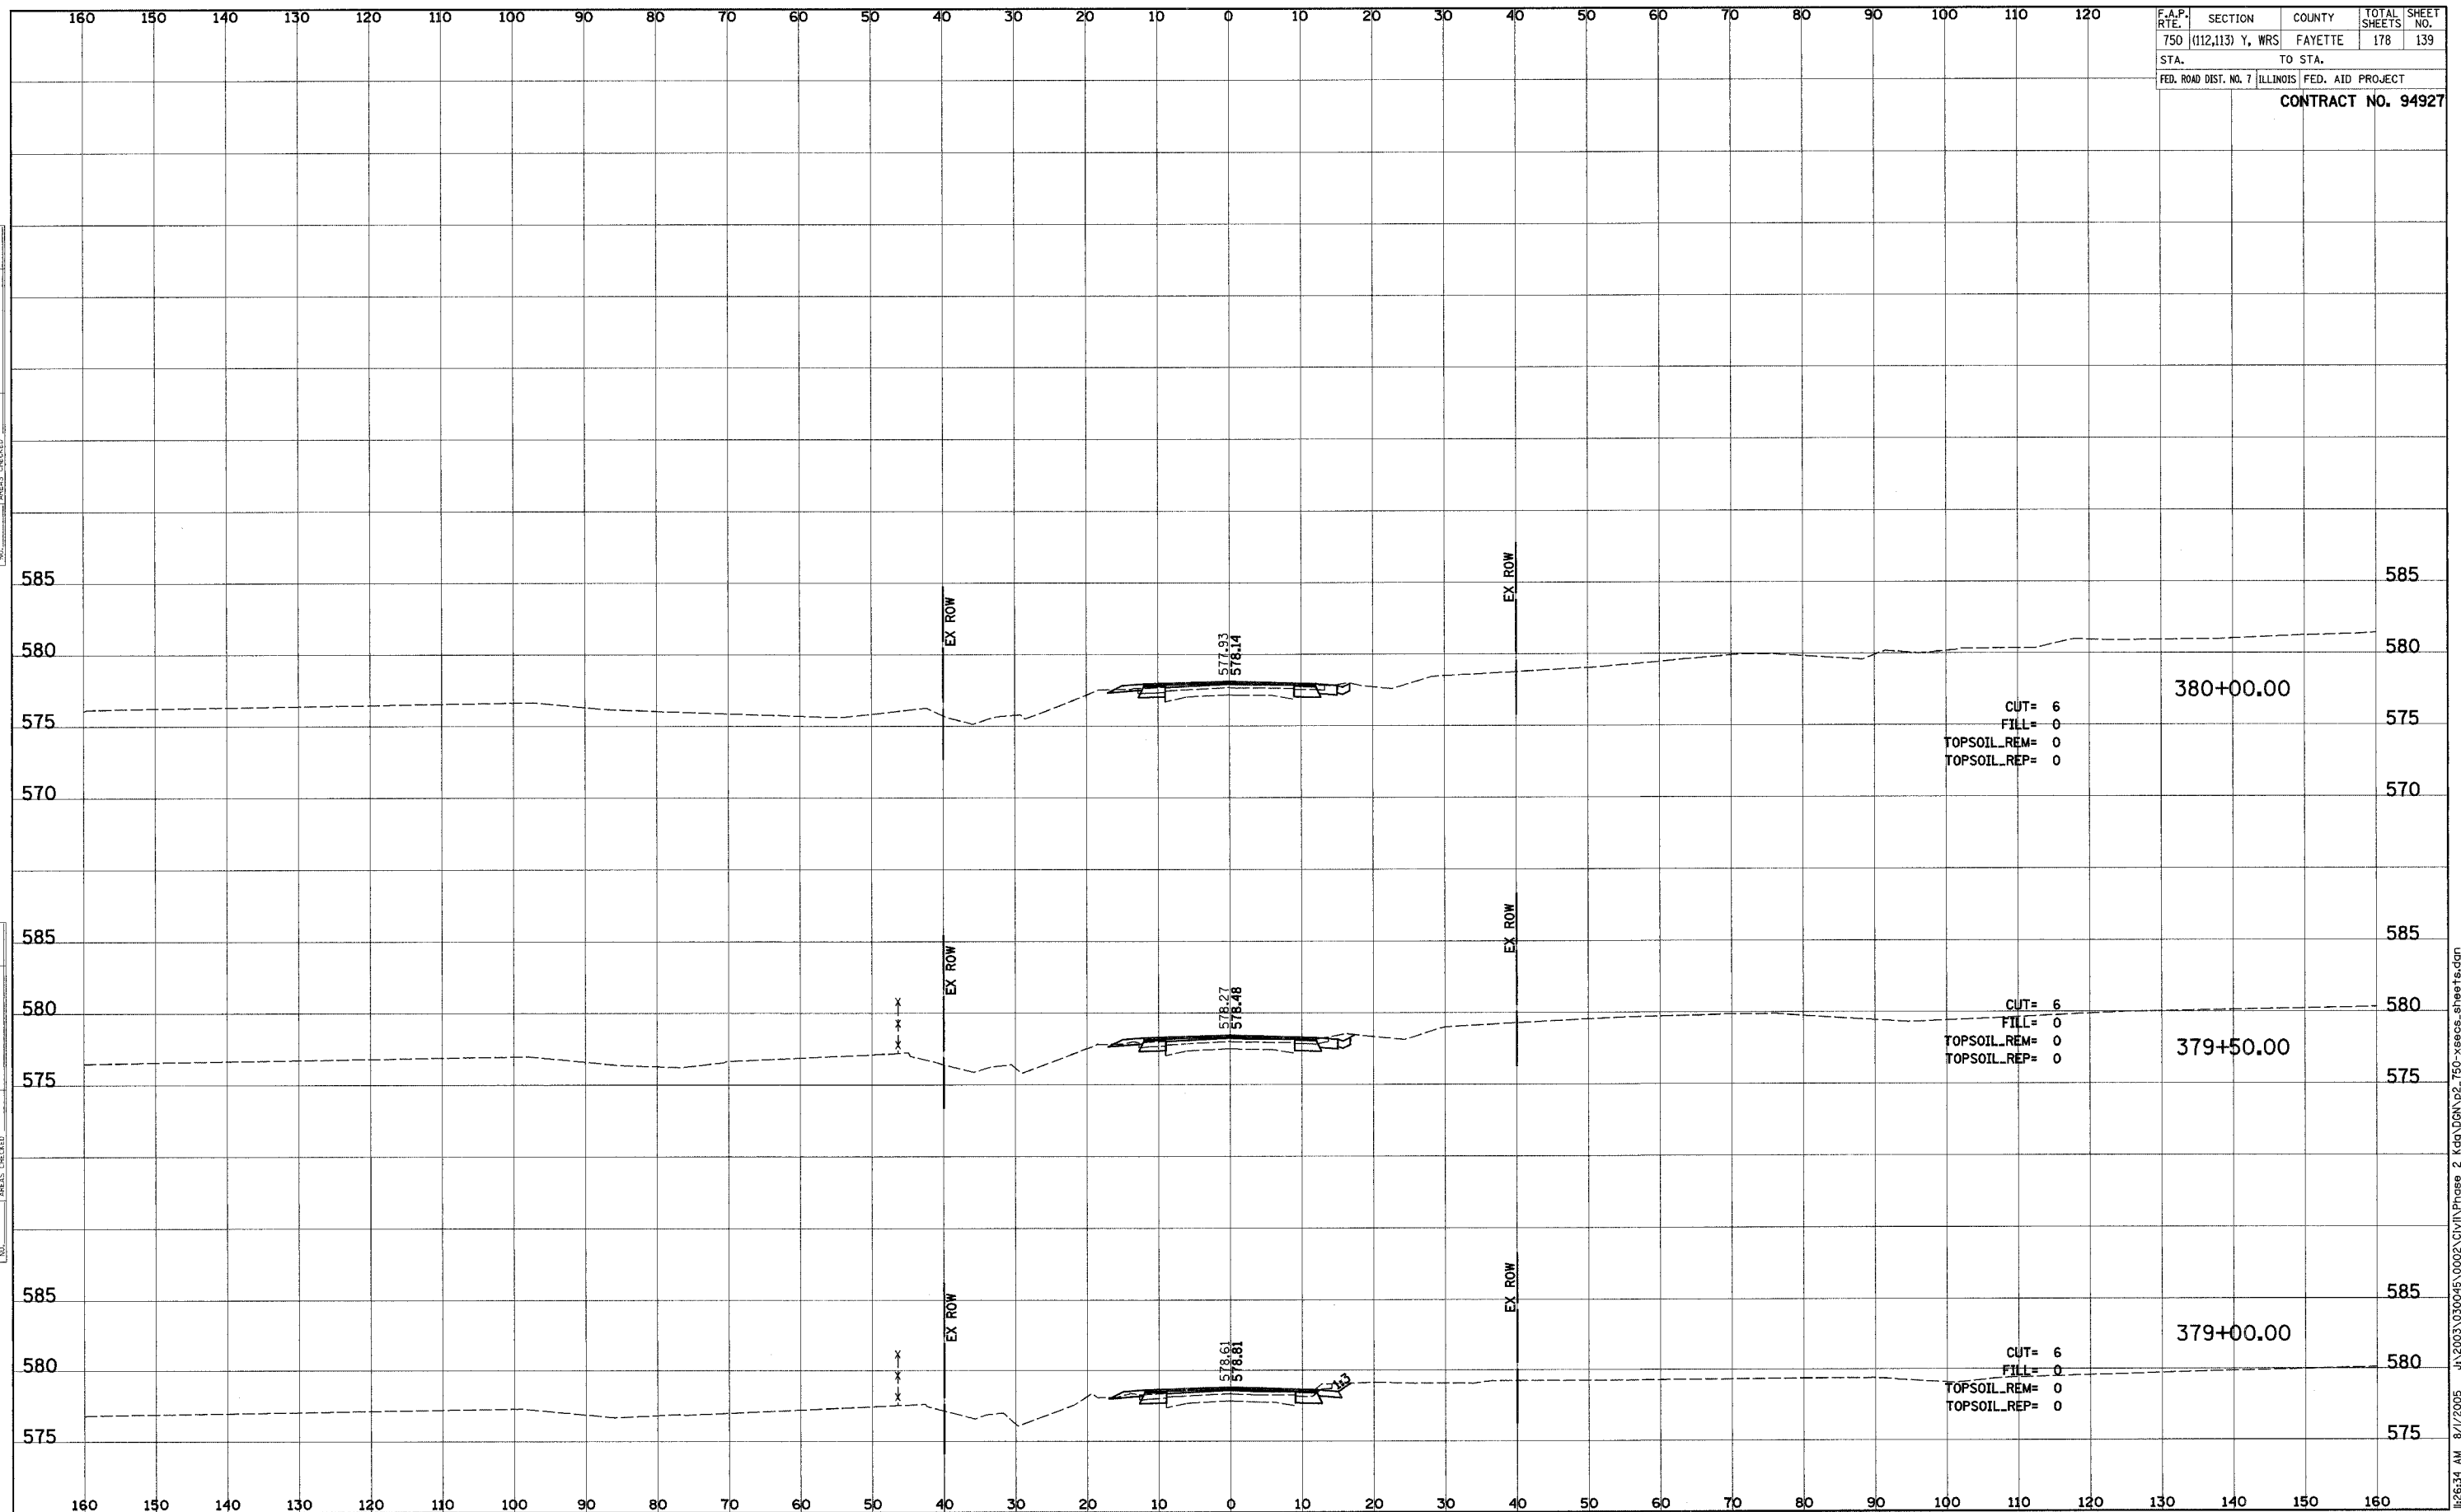

J:\2003\030045\0002\CIVIL\Phase 2 Ksp\0045\p2_750-xsecs.sheets.dgn 8/1/2005 12:26:34 AM