


|                           |                  |                           |              |           |
|---------------------------|------------------|---------------------------|--------------|-----------|
| F.A.P. RITE               | SECTION          | COUNTY                    | TOTAL SHEETS | SHEET NO. |
| 750                       | (112,113) Y, WRS | FAYETTE                   | 178          | 146       |
| STA.                      |                  | TO STA.                   |              |           |
| FED. ROAD DIST. NO. 7     |                  | ILLINOIS FED. AID PROJECT |              |           |
| <b>CONTRACT NO. 94927</b> |                  |                           |              |           |

|               |    |      |
|---------------|----|------|
| FINAL SURVEY  | BY | DATE |
| SURVEYED      |    |      |
| PLOTTED       |    |      |
| TEMP. AT      |    |      |
| NOTE BOOK     |    |      |
| AREAS CHECKED |    |      |

|                 |    |      |
|-----------------|----|------|
| ORIGINAL SURVEY | BY | DATE |
| SURVEYED        |    |      |
| PLOTTED         |    |      |
| TEMP. AT        |    |      |
| NOTE BOOK       |    |      |
| AREAS CHECKED   |    |      |

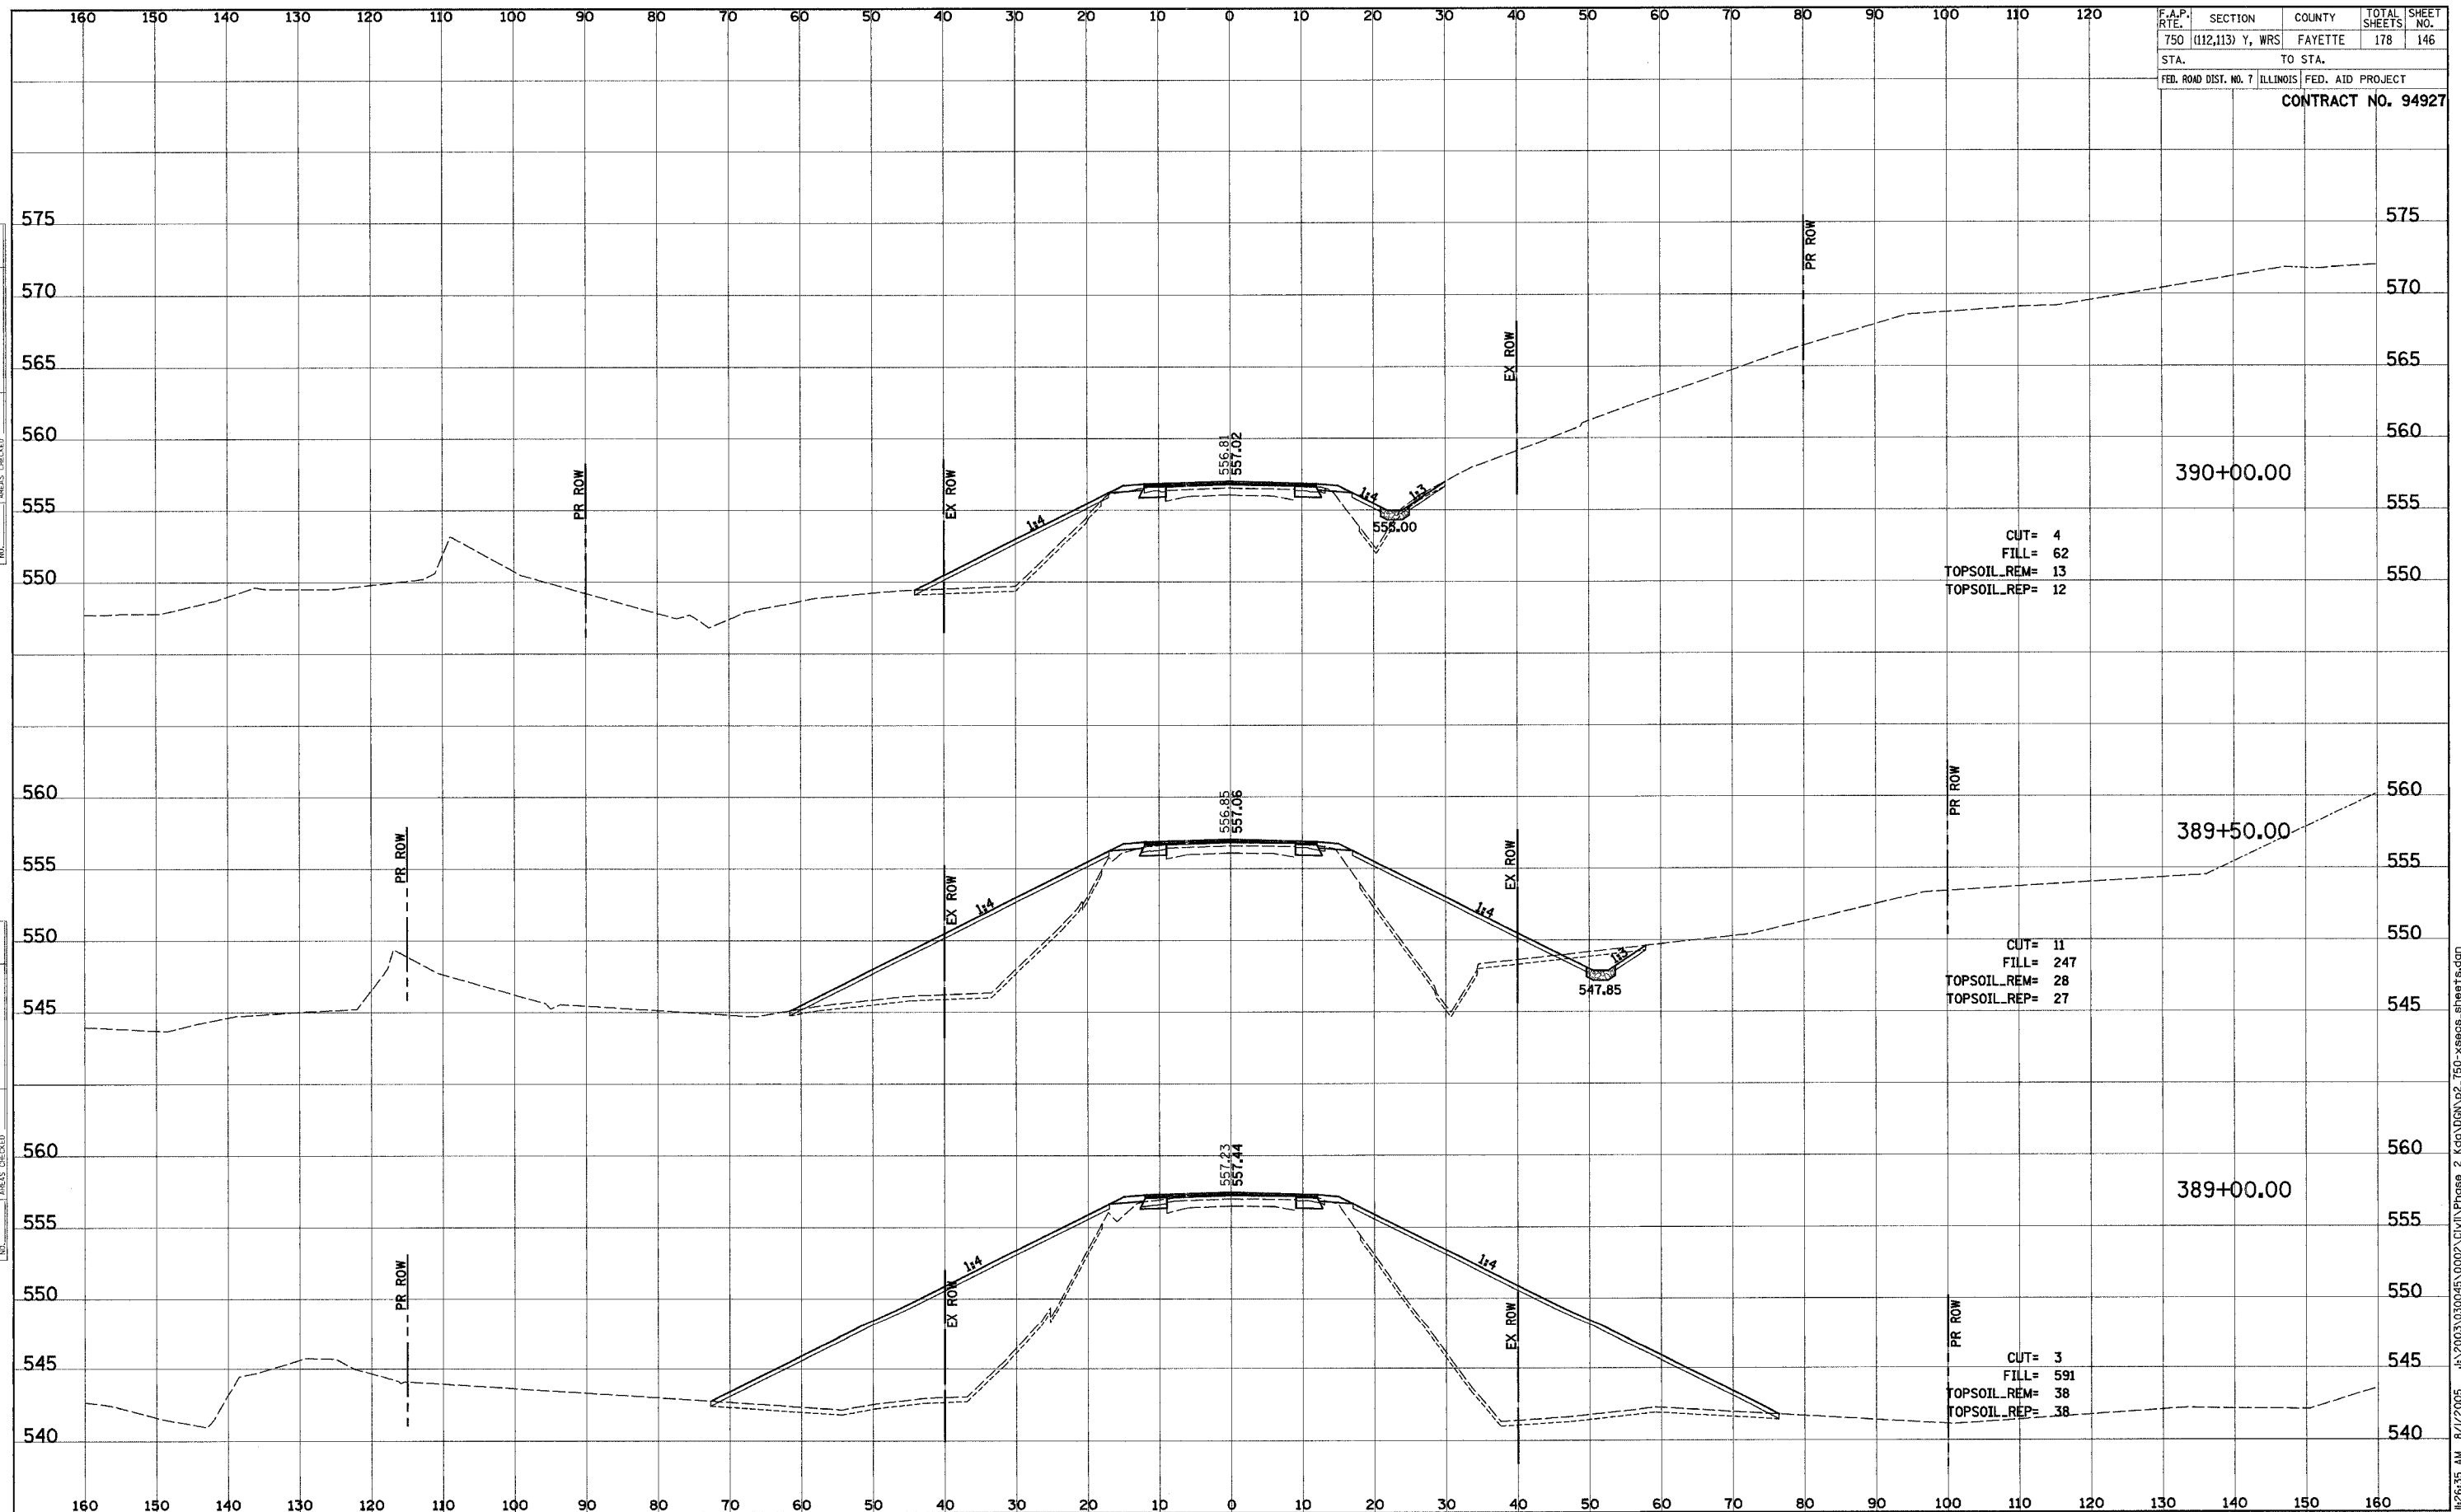

J:\2003\030045\0002\Civil\Phase 2\Kag\DRW\p2\_750-xsecs\_sheets.dgn 8/1/2005 8:11:35 AM