


FINISH SURVEYED
 SURVEY PLOTTED
 NOTE BOOK TEMPLATE
 NO. _____
 BY _____
 DATE _____
 AREAS CHECKED _____

ORIGINAL SURVEYED
 SURVEY PLOTTED
 NOTE BOOK TEMPLATE
 NO. _____
 BY _____
 DATE _____
 AREAS CHECKED _____

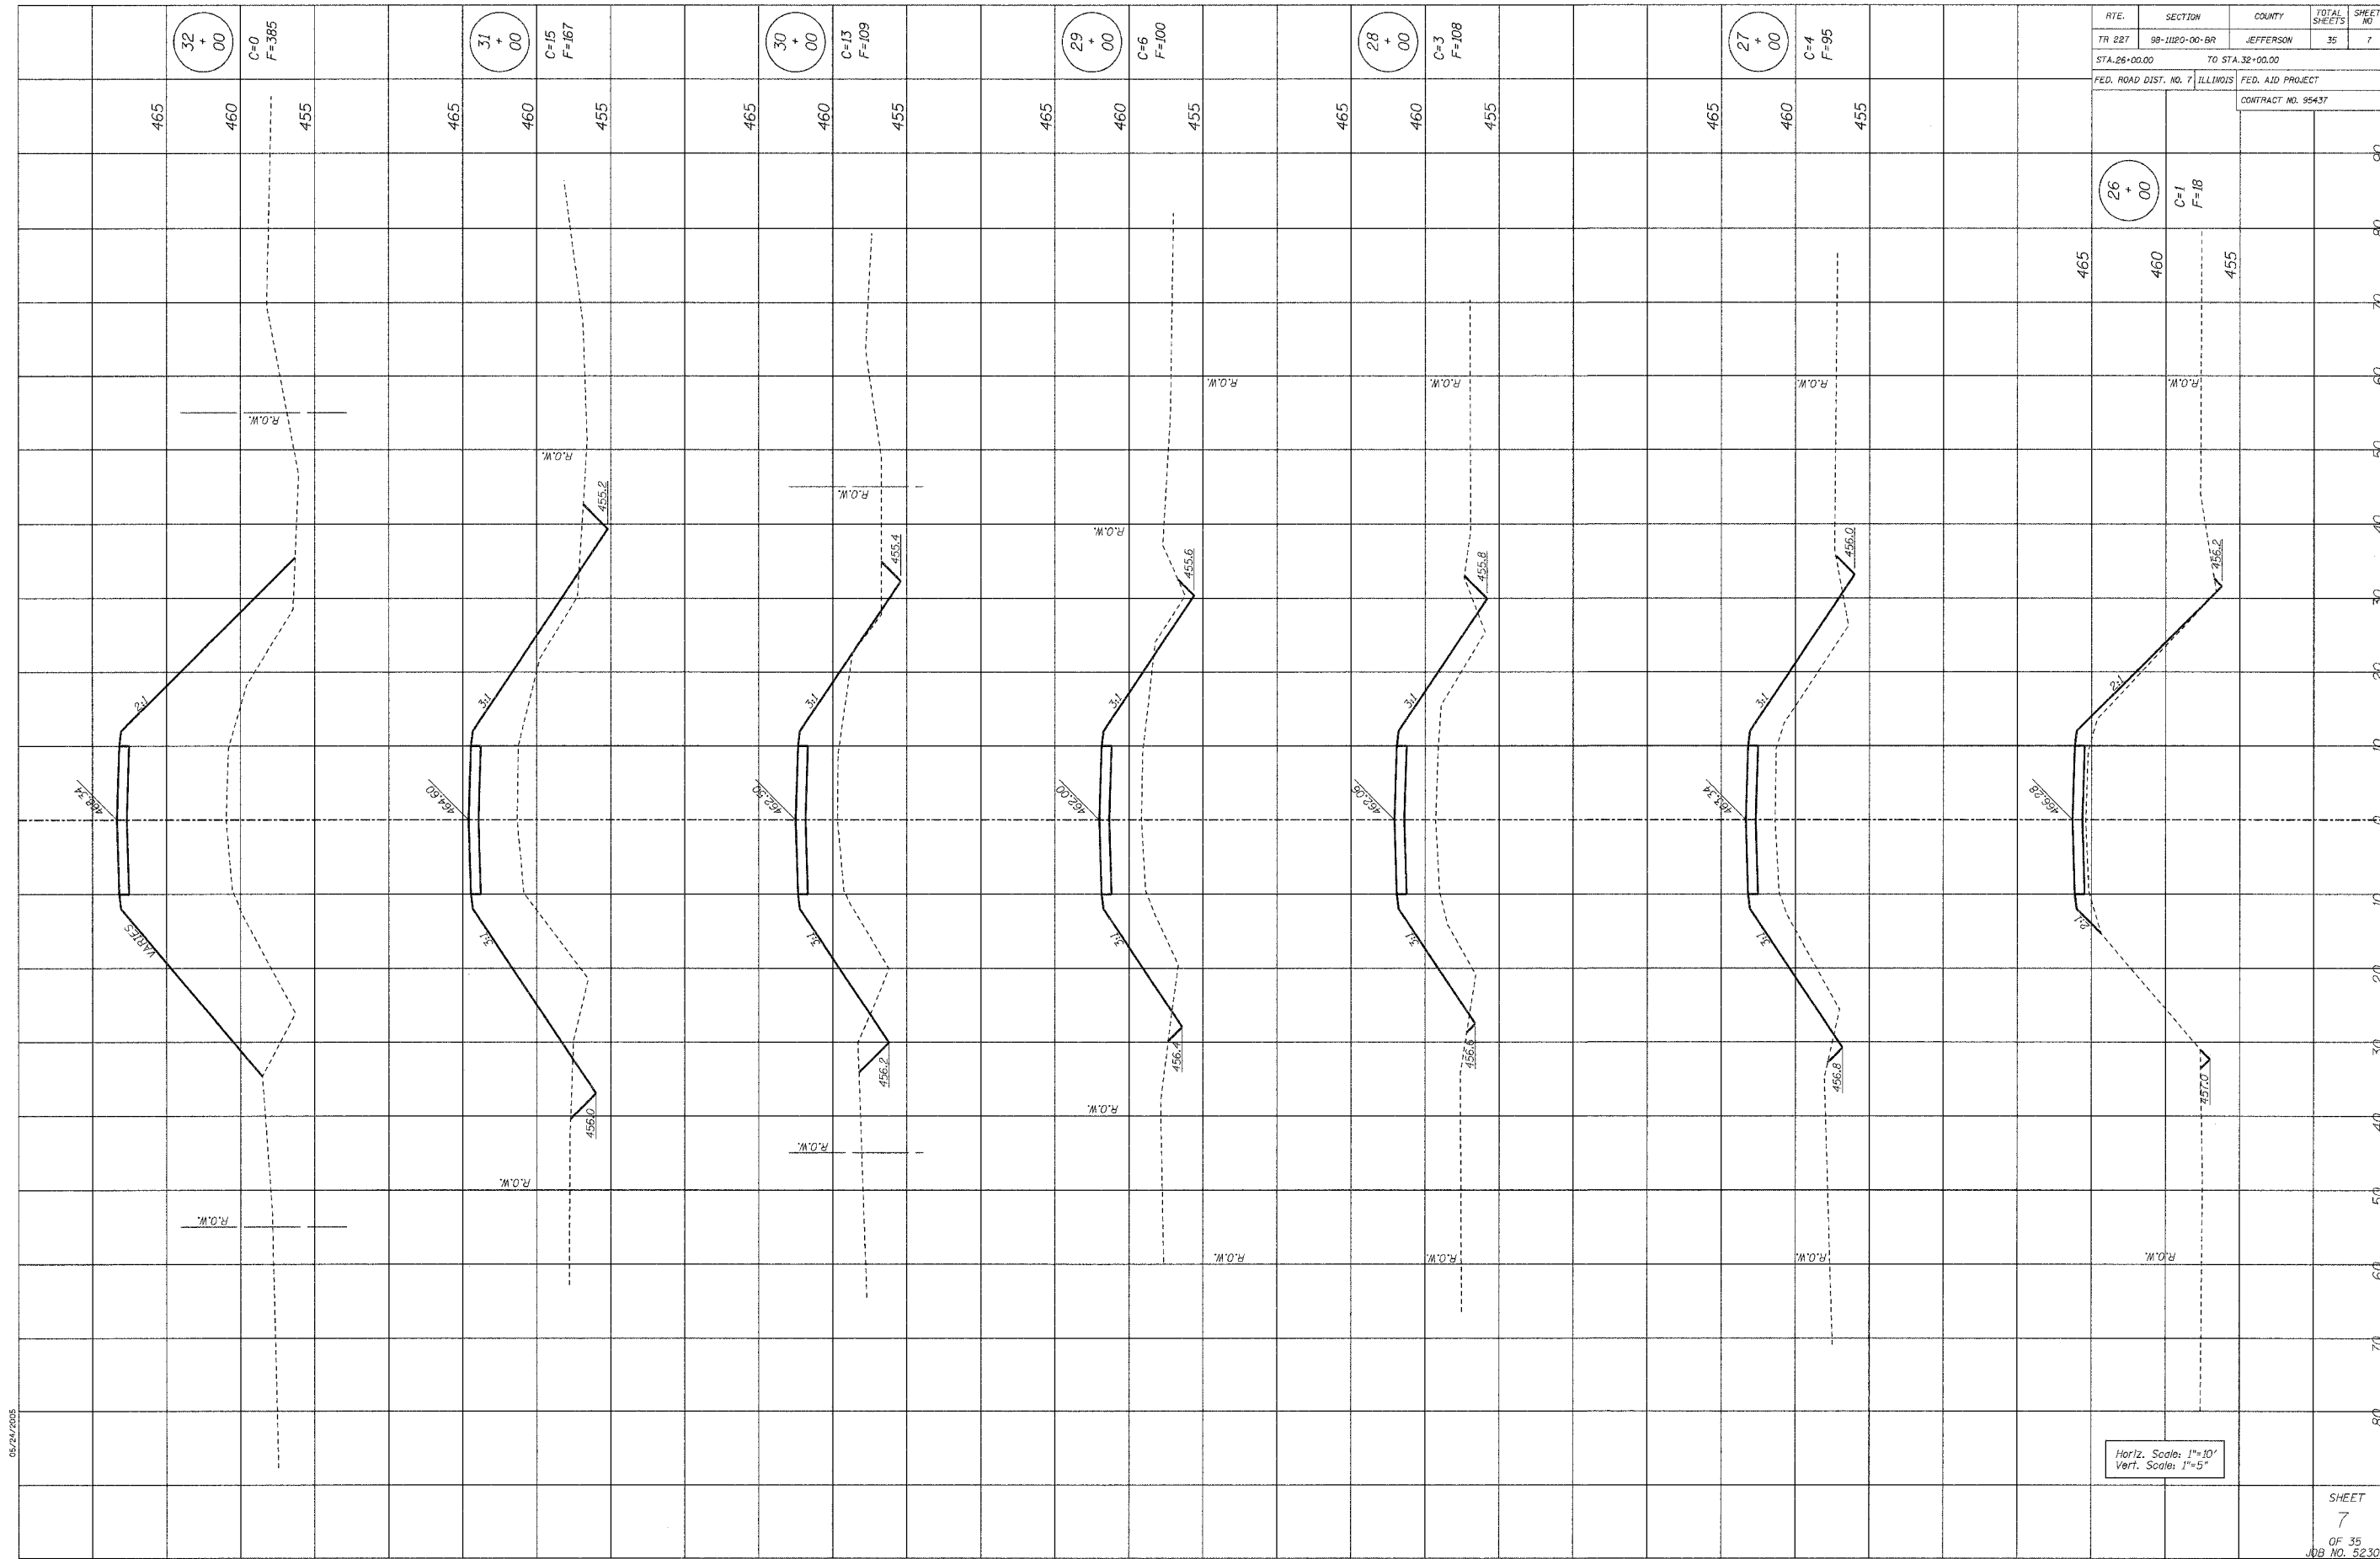

05/24/2005

Horiz. Scale: 1"=10'
 Vert. Scale: 1"=5'

RTE.	SECTION	COUNTY	TOTAL SHEETS	SHEET NO.
TR 227	98-11120-00-BR	JEFFERSON	35	7
STA. 26+00.00 TO STA. 32+00.00				
FED. ROAD DIST. NO. 7 ILLINOIS FED. AID PROJECT				
CONTRACT NO. 95437				

SHEET
 7
 OF 35
 JOB NO. 52303