


FINAL SURVEY PLOTTED  
 SURVEYED PLOTTED  
 NOTE BOOK TEMPLATE  
 AREAS CHECKED

ORIGINAL SURVEY PLOTTED  
 SURVEYED PLOTTED  
 NOTE BOOK TEMPLATE  
 AREAS CHECKED

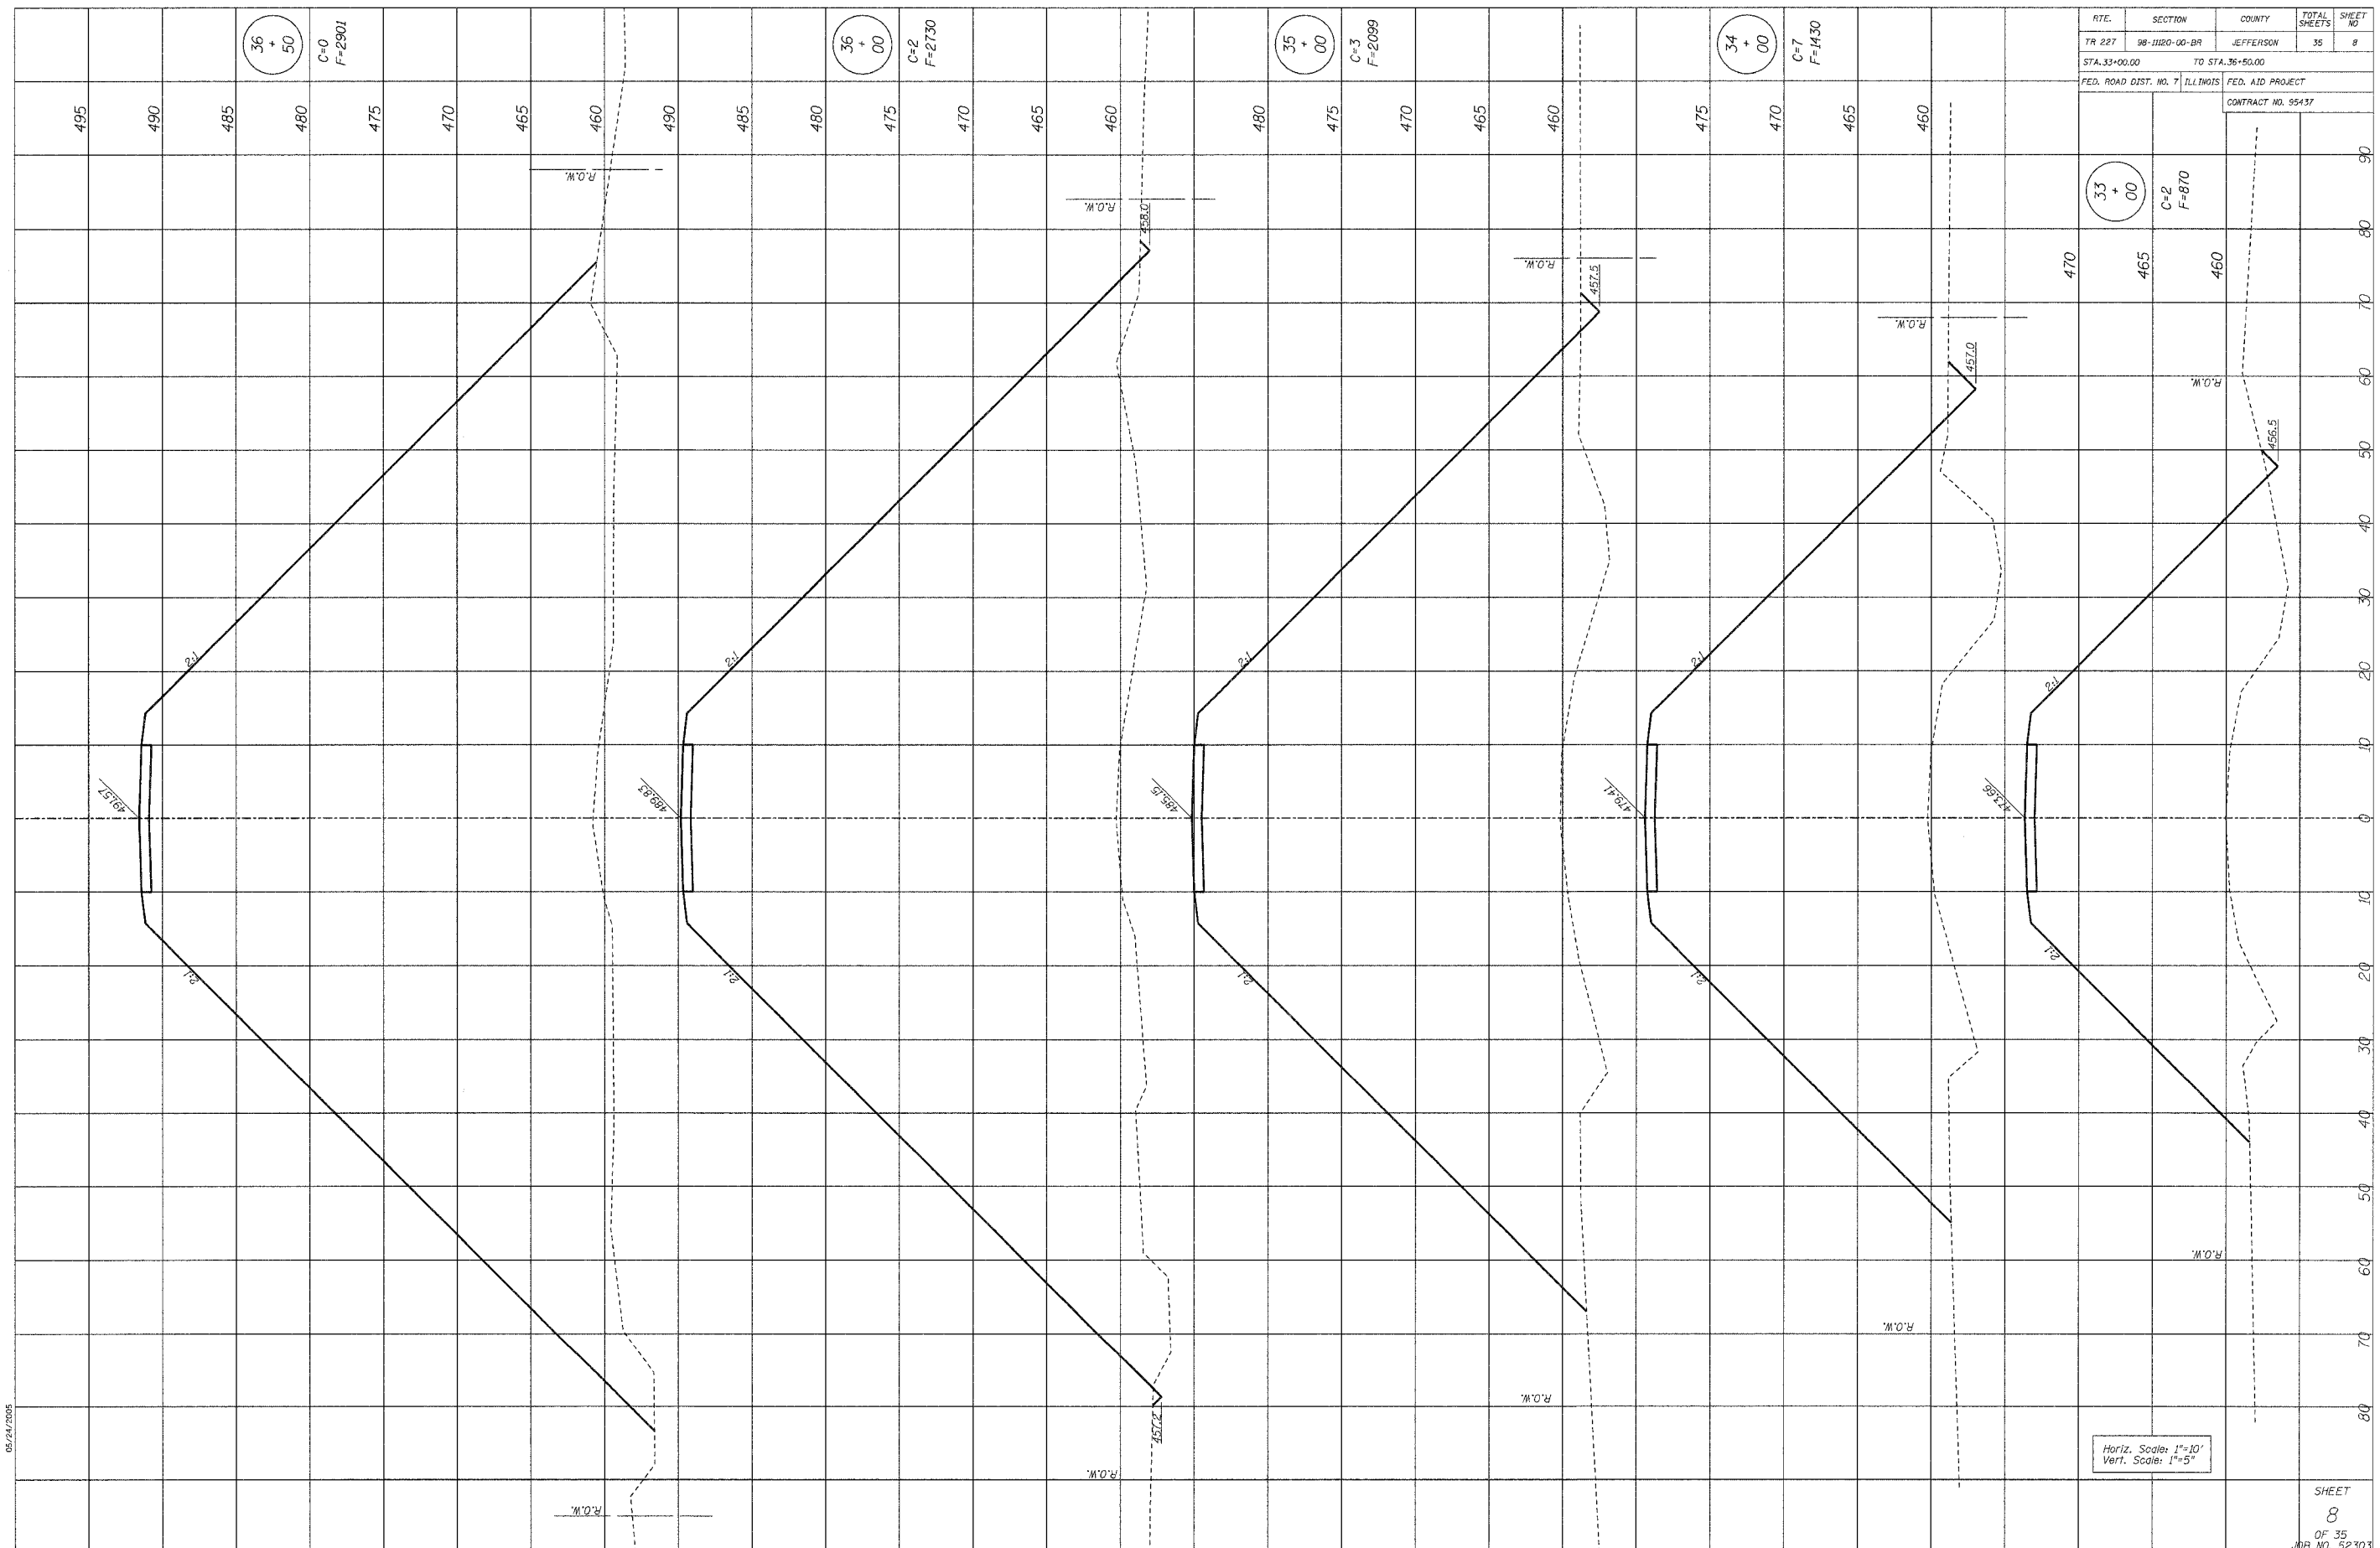

RTE.	SECTION	COUNTY	TOTAL SHEETS	SHEET NO.
TR 227	98-11120-00-BR	JEFFERSON	35	8
STA. 33+00.00 TO STA. 36+50.00		FED. AID PROJECT		
FED. ROAD DIST. NO. 7 ILLINOIS		CONTRACT NO. 55437		

33 + 00  
 C=2  
 F=870

05/24/2005