
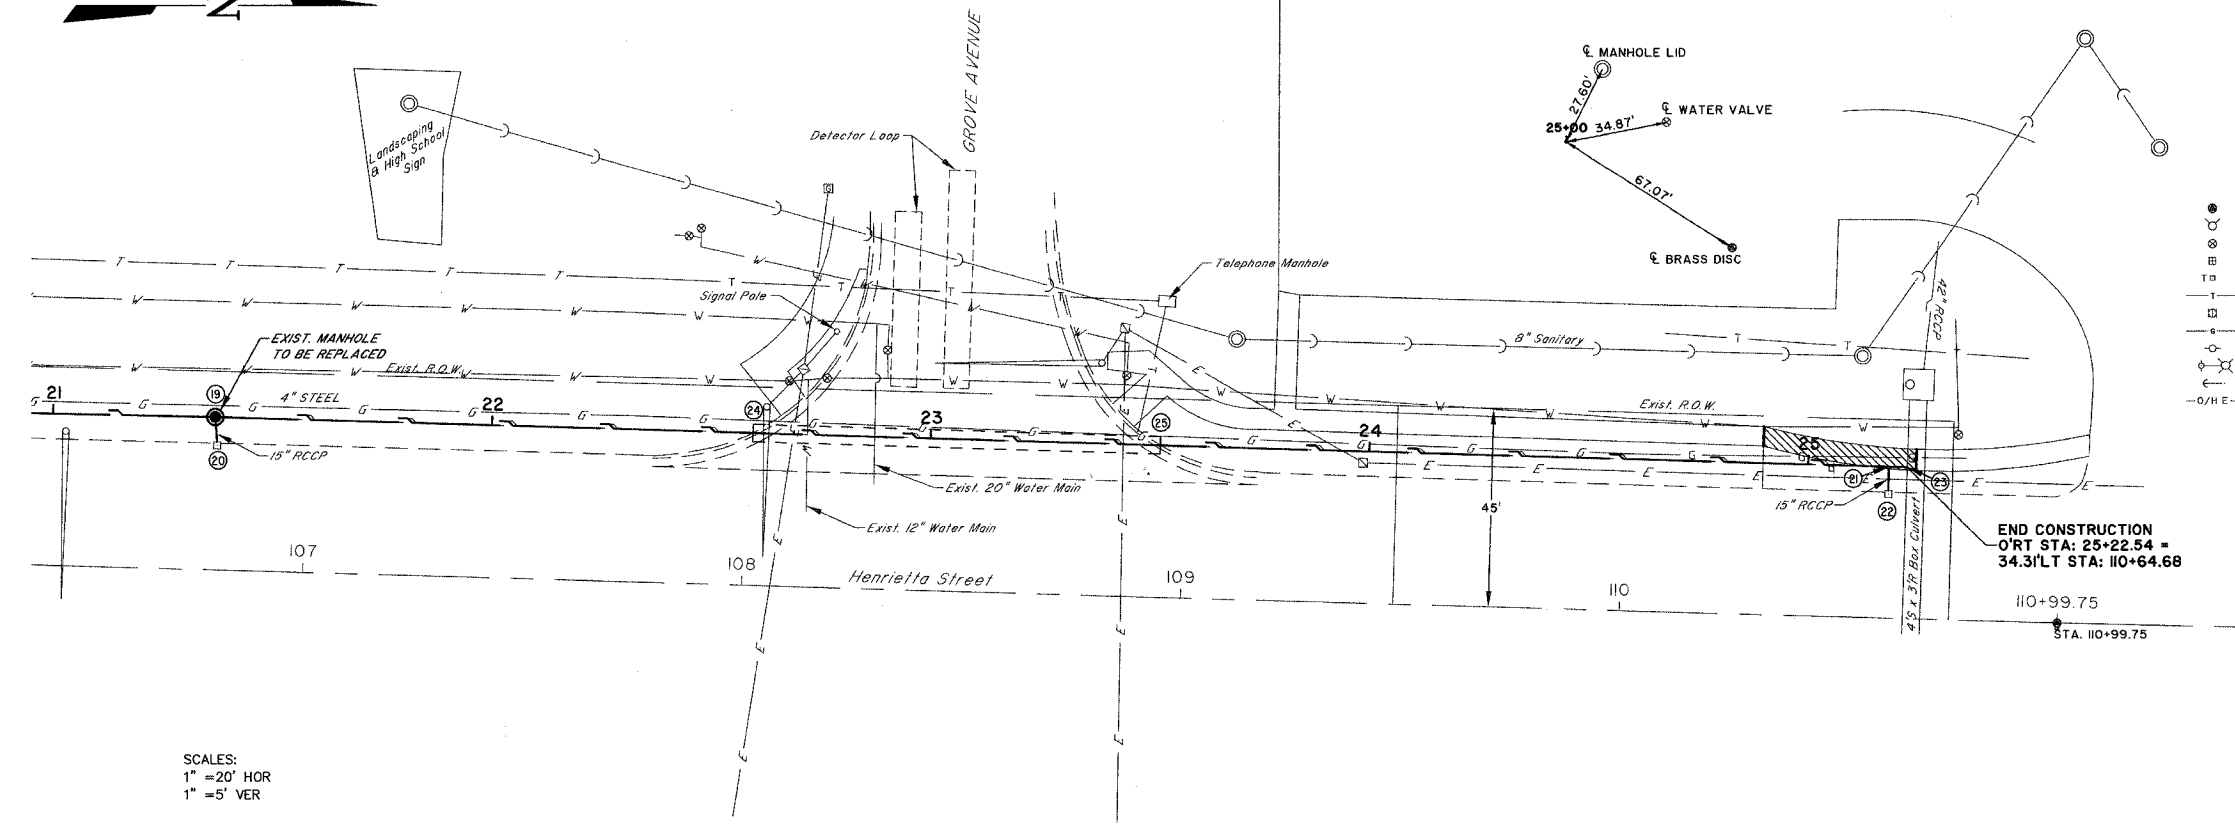


ROUTE NO.	SECTION	COUNTY	TOTAL SHEETS	SHEET NO.
S.B.L. P.A.	04-0002-00-RS	EFFINGHAM	5	5
FED. ROAD DIST. NO. 7	ILLMOB	FED. AID PROJECT: M-50509		
CONTRACT NO. 8544				

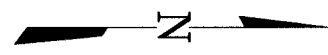

- LEGEND**
- BRASS DISK FOUND
  - FIRE HYDRANT
  - ⊕ WATER VALVE
  - ⊗ WATER METER
  - ⊞ TELEPHONE PEDESTAL
  - ⊠ UNDERGROUND TELEPHONE
  - ⊞ GAS VALVE
  - ⊞ GAS MAIN (EXIST.)
  - ⊞ UTILITY POLE (EXIST.)
  - ⊞ UTILITY POLE w/LIGHT
  - ⊞ GUY ANCHOR
  - O/H E- OVERHEAD ELECTRIC
  - ⊞ RAILROAD CROSSING GATE
  - ⊞ STREET SIGN
  - ⊞ SIGN
  - ⊞ MAST ARM ASSEMBLY (EXIST.)
  - ⊞ HANDHOLE
  - ⊞ GULFBOX
  - L/S LANDSCAPING
  - ⊞ FENCE
  - ▨ PAVEMENT REMOVAL
  - ▨ SIDEWALK REMOVAL & REPLACEMENT (SPECIAL)
  - ▨ PAVEMENT REMOVAL & REPLACEMENT

SCALES:  
1" = 20' HOR  
1" = 5' VER

END CONSTRUCTION  
O'RT STA: 25+22.54 =  
34.31/LT STA: 110+64.68

REVISED: August 29, 2005

**BM #3**  
CAP BOLT AT POINT OF "OPEN" ARROW  
ON FIRE HYDRANT, 31.67'Lt, Sta. 19+02.47  
ELEV.=591.09

**MILANO & GRUNLOH ENGINEERS, LLC**  
 84 WEST WASHINGTON  
 P.O. BOX 897  
 EFFINGHAM, ILLINOIS 62401  
 PHONE: (217) 947-7262  
 (800) 577-2774  
 FAX #: (217) 342-3433  
 E-mail: mgeengineers@engineers.com

File name: S:\DWG\03\03007\dwg\03007.dwg  
 Plot date: 08/29/05 at 10:00 F.B. 827,559

