


ORIGINAL SURVEY
 SURVEY
 NOTE BOOK
 NO. _____
 DATE _____
 BY _____
 SUPERSED
 PLOTTER
 TEMPLATE
 AREAS CHECKED

FINAL SURVEY
 SURVEY
 NOTE BOOK
 NO. _____
 DATE _____
 BY _____
 SUPERSED
 PLOTTER
 TEMPLATE
 AREAS CHECKED

08/12/2005

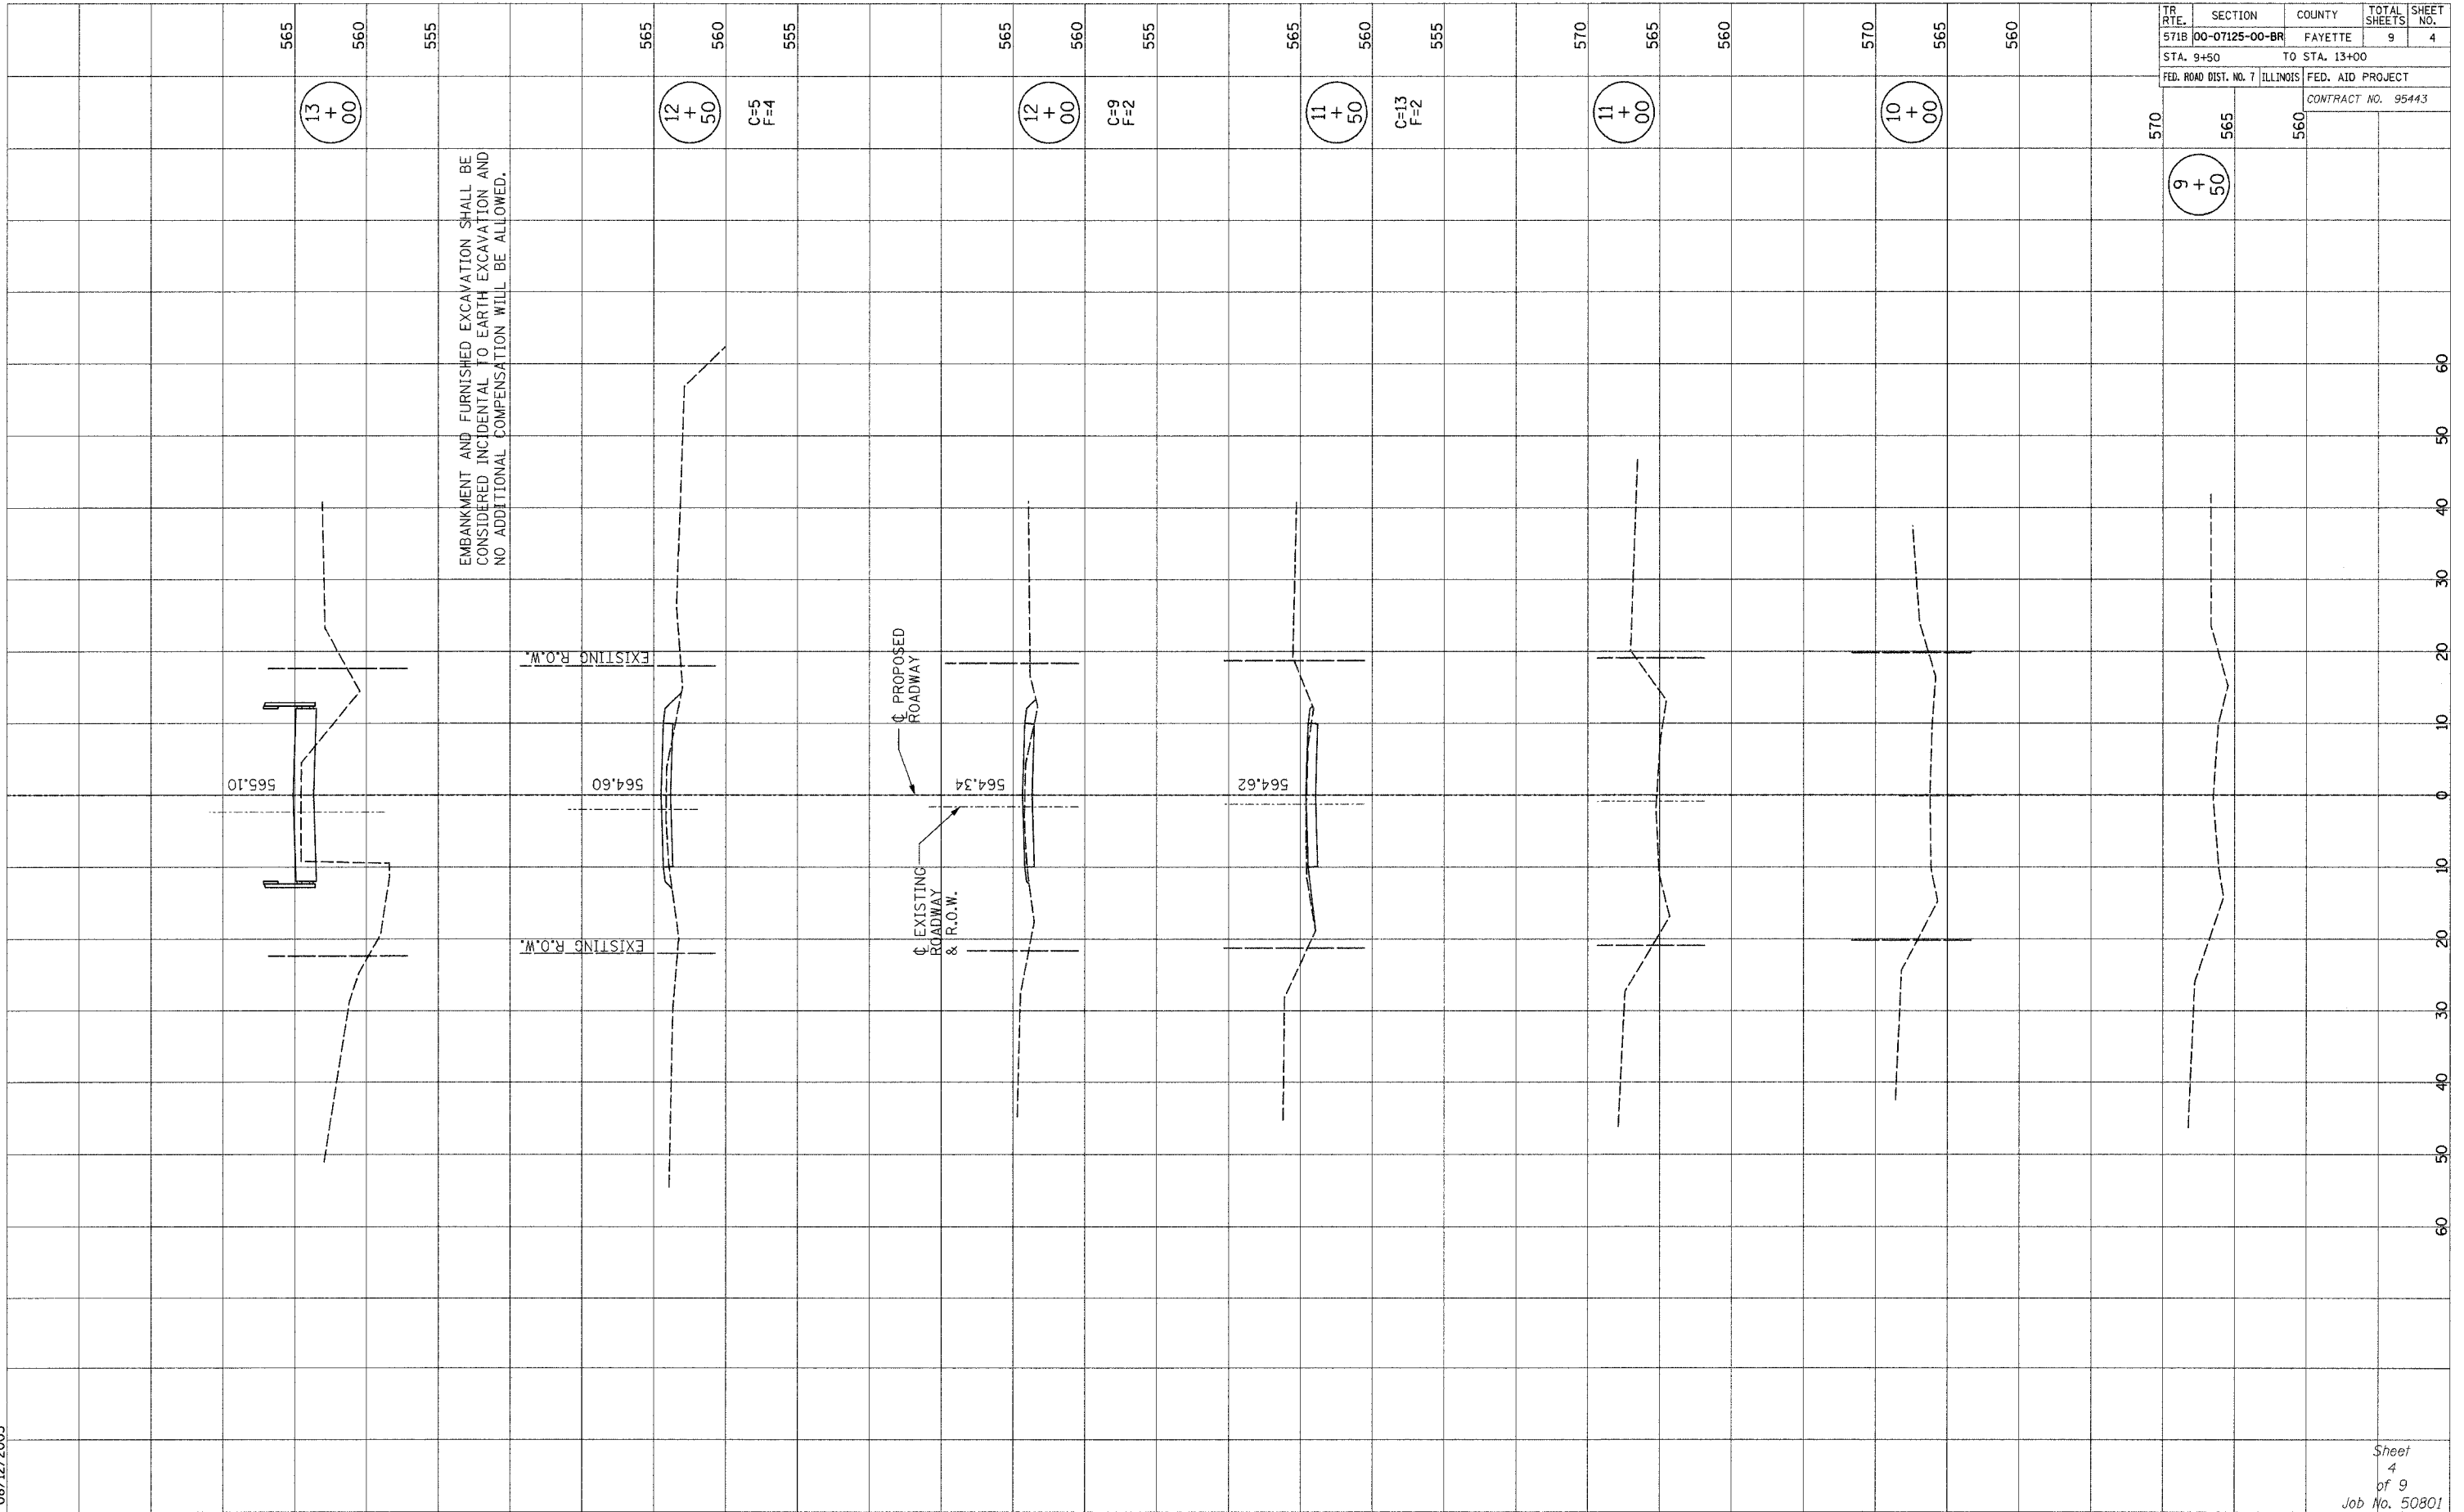

TR. RT.	SECTION	COUNTY	TOTAL SHEETS	SHEET NO.
571B	00-07125-00-BR	FAYETTE	9	4
STA. 9+50		TO STA. 13+00		
FED. ROAD DIST. NO. 7		ILLINOIS		
		FED. AID PROJECT		
		CONTRACT NO. 95443		