


FINAL SURVEY  
 SURVEYED PLOTTED  
 NOTE BOOK TEMPLATE  
 NO. AREAS CHECKED

ORIGINAL SURVEY  
 SURVEYED PLOTTED  
 NOTE BOOK TEMPLATE  
 NO. AREAS CHECKED

08/12/2005

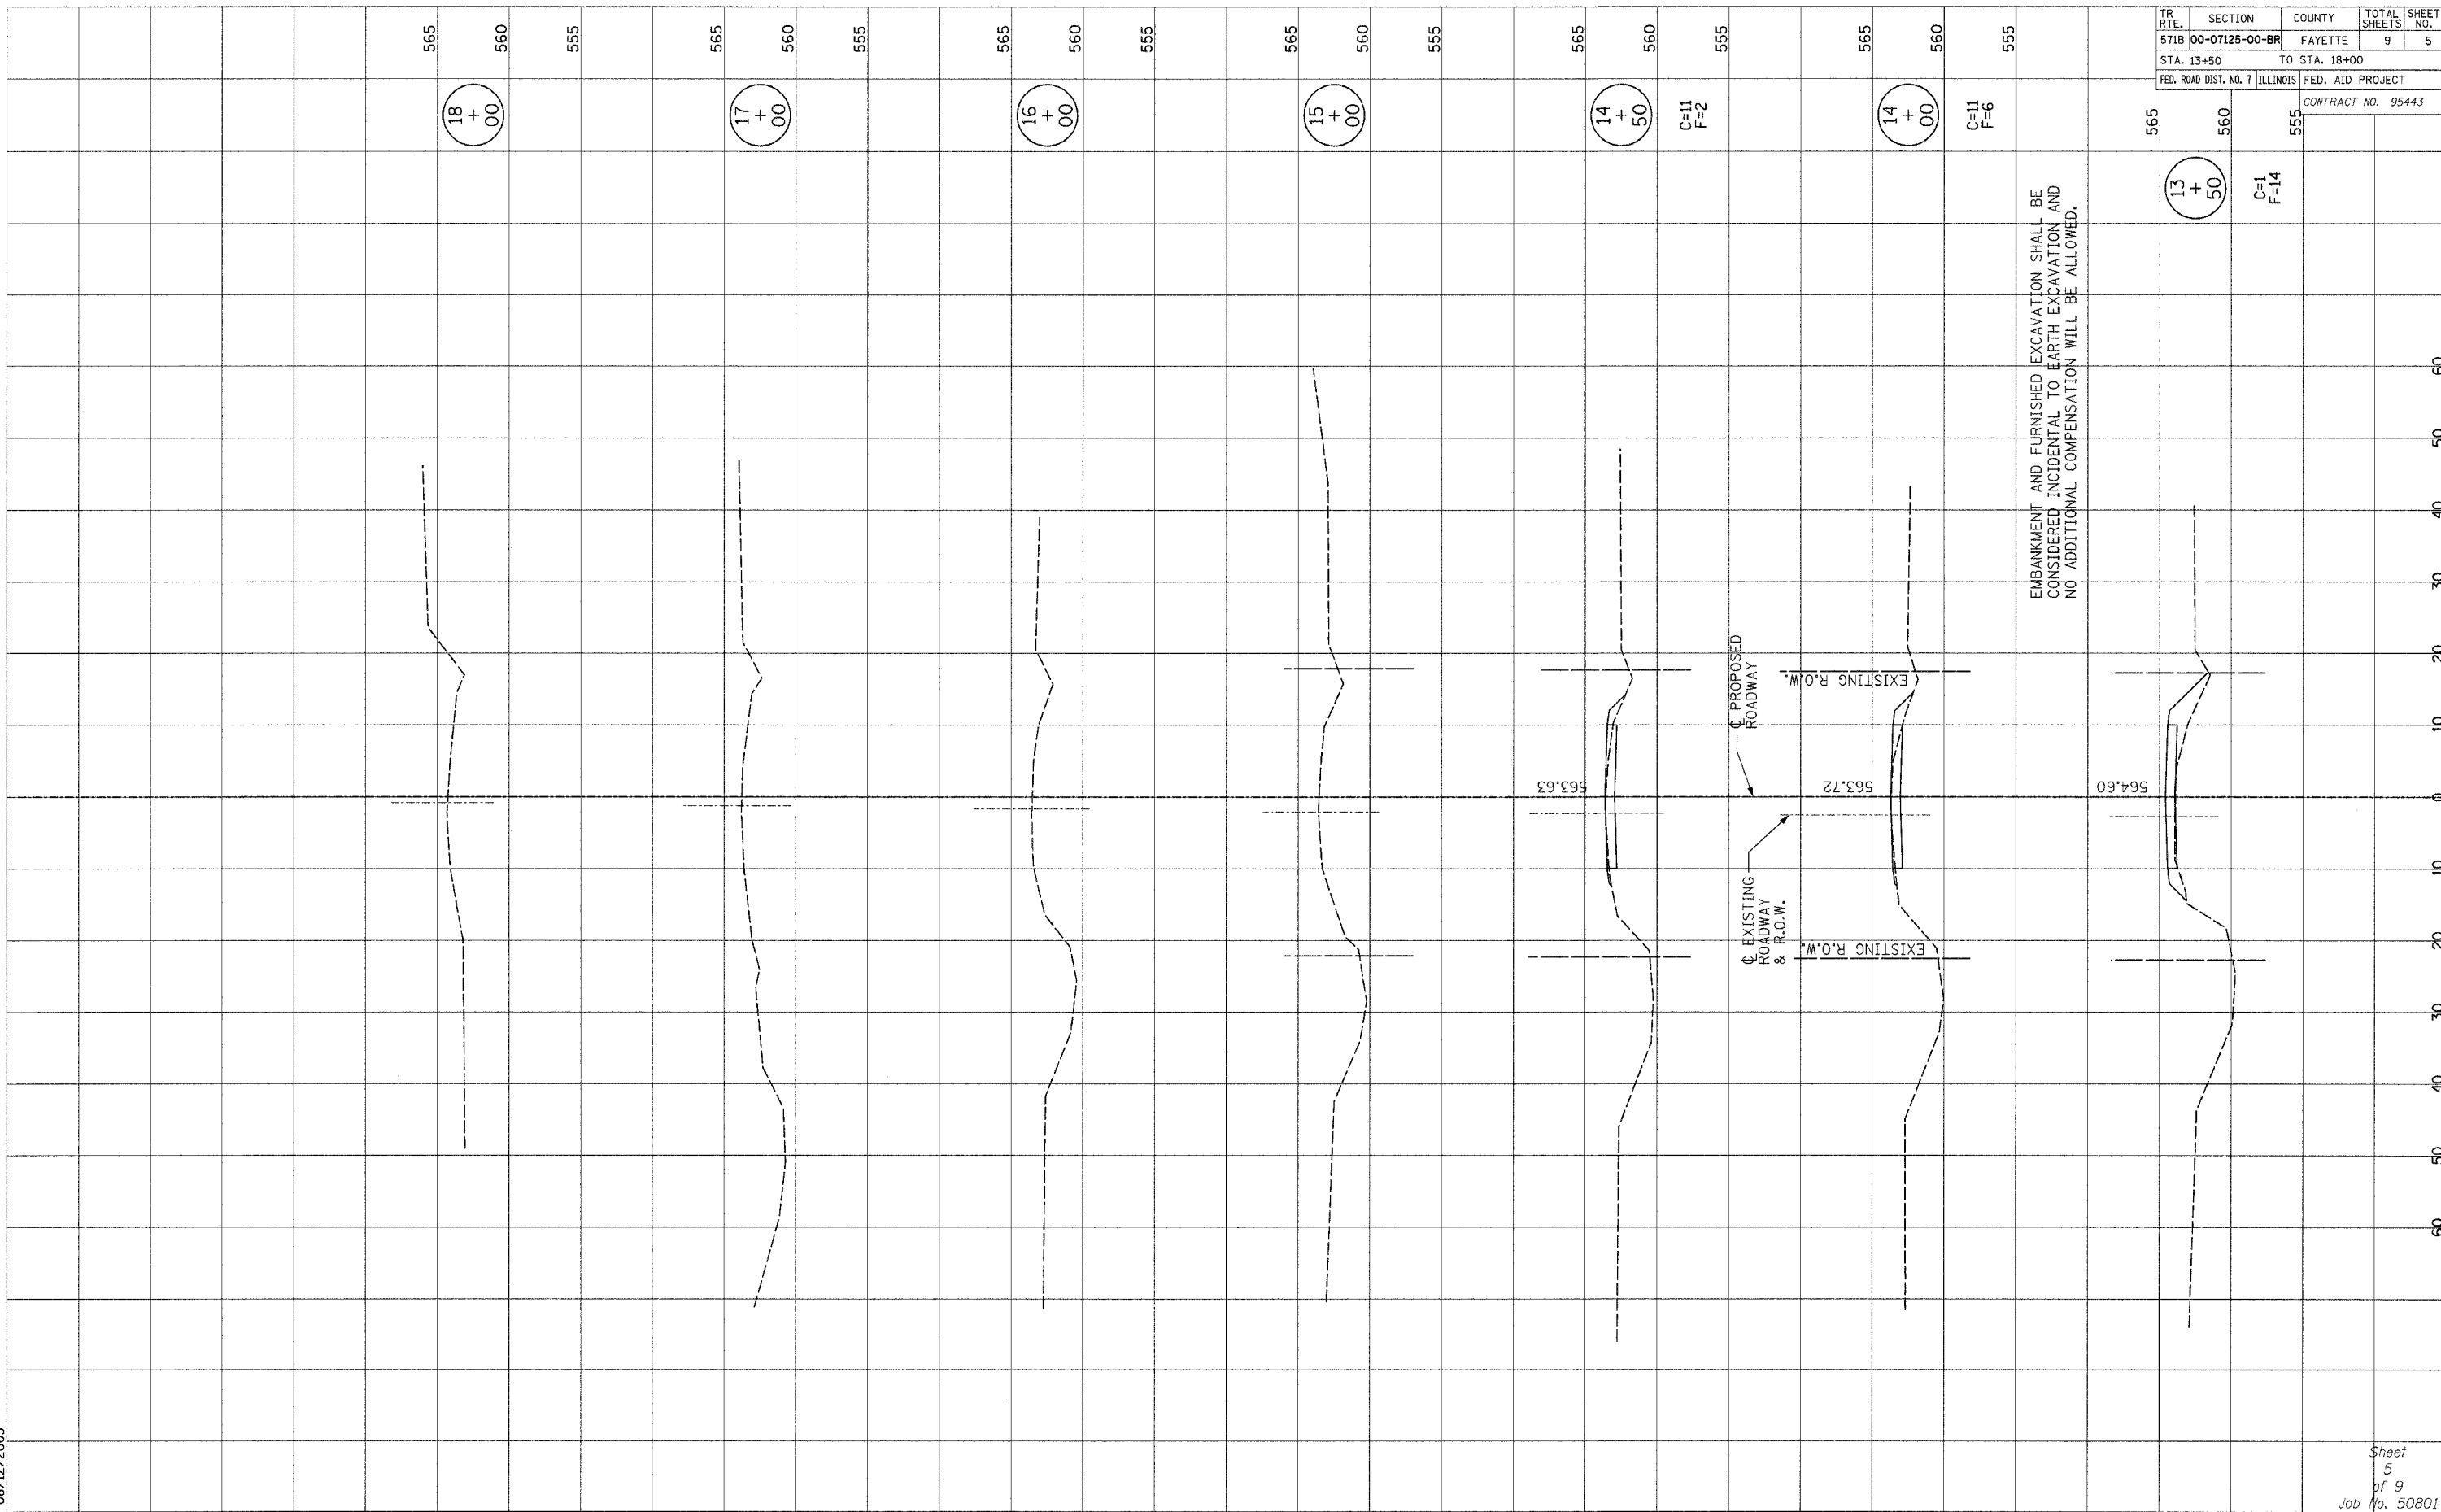

TR. RTE.	SECTION	COUNTY	TOTAL SHEETS	SHEET NO.
571B	00-07125-00-BR	FAYETTE	9	5
STA. 13+50		TO STA. 18+00		
FED. ROAD DIST. NO. 7		ILLINOIS FED. AID PROJECT		
		CONTRACT NO. 95443		