

RTE.	SECTION	COUNTY	TOTAL SHEETS	SHEET NO.
VARIOUS	-	VARIOUS	14	1

*D-9 CONT. MAINT. FY 06-5



STATE OF ILLINOIS
DEPARTMENT OF TRANSPORTATION
DIVISION OF HIGHWAYS

**PROPOSED
HIGHWAY PLANS**

VARIOUS ROUTES
D9 CONT. MAINT. FY 06-5
VARIOUS COUNTIES
C-99-025-05

FOR SIGNATURES/INDEX/STANDARDS/GENERAL NOTES, SEE SHEET NO. 2

FOR SUMMARY OF QUANTITIES, SEE SHEET NO. 3

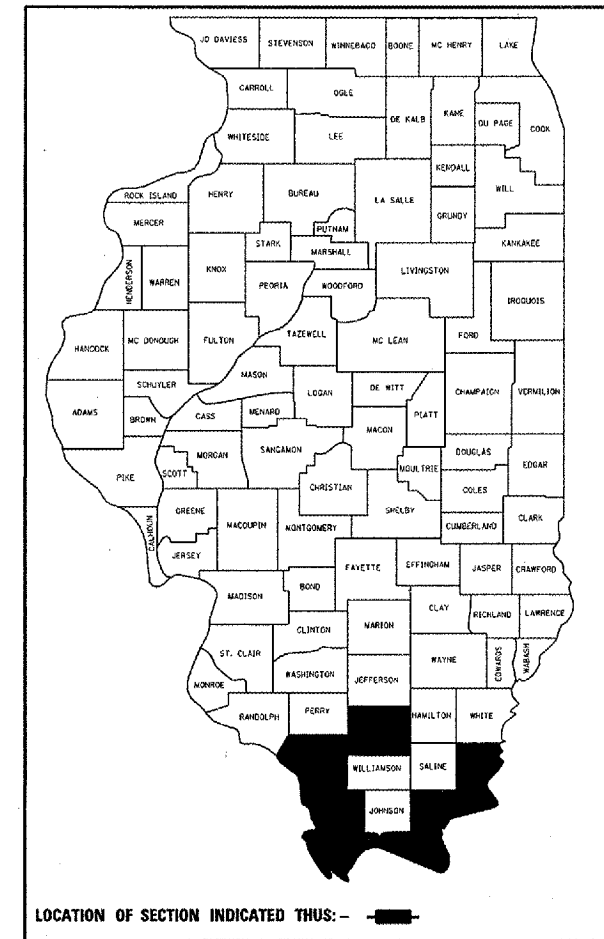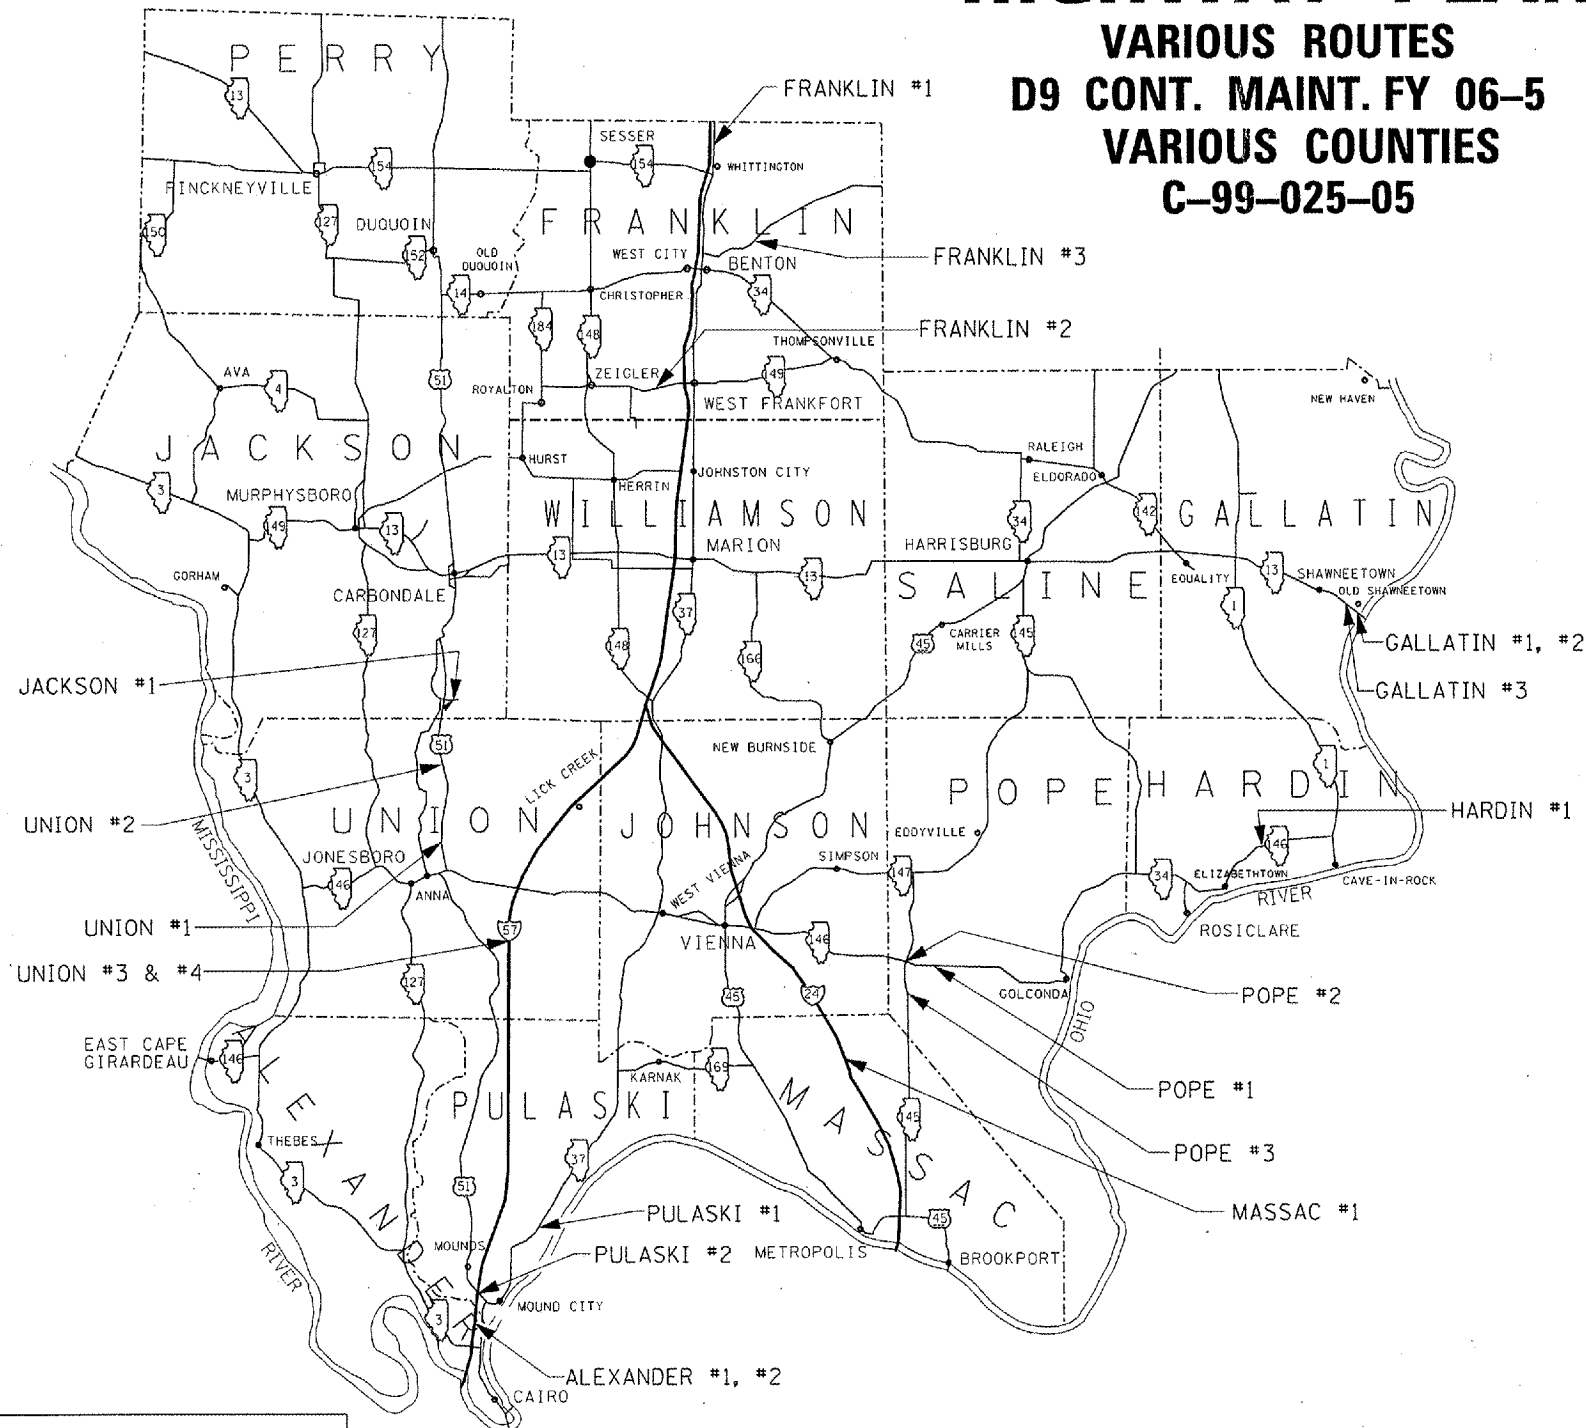

STATE OF ILLINOIS
DEPARTMENT OF TRANSPORTATION
DIVISION OF HIGHWAYS

SUBMITTED July 17, 2005
Mary C. Lami
DEPUTY DIRECTOR OF HIGHWAYS, REGION 5 ENGINEER

August 19, 2005
Mike Hene
ENGINEER OF DESIGN AND ENVIRONMENT

August 19, 2005
Victor Moders
DIRECTOR OF HIGHWAYS, CHIEF ENGINEER

PRINTED BY THE AUTHORITY OF THE STATE OF ILLINOIS

J.U.L.I.E.
JOINT UTILITY LOCATION INFORMATION FOR EXCAVATION
1-800-892-0123

6181 549-2171
CENTREX 782-4554

PROJECT ENGINEER: LARRY L. PICHE