



DATE	
BY	
FINAL SURVEY	
SURVEY PLOTTED	
NOTE BOOK	
AREAS CHECKED	
NO.	

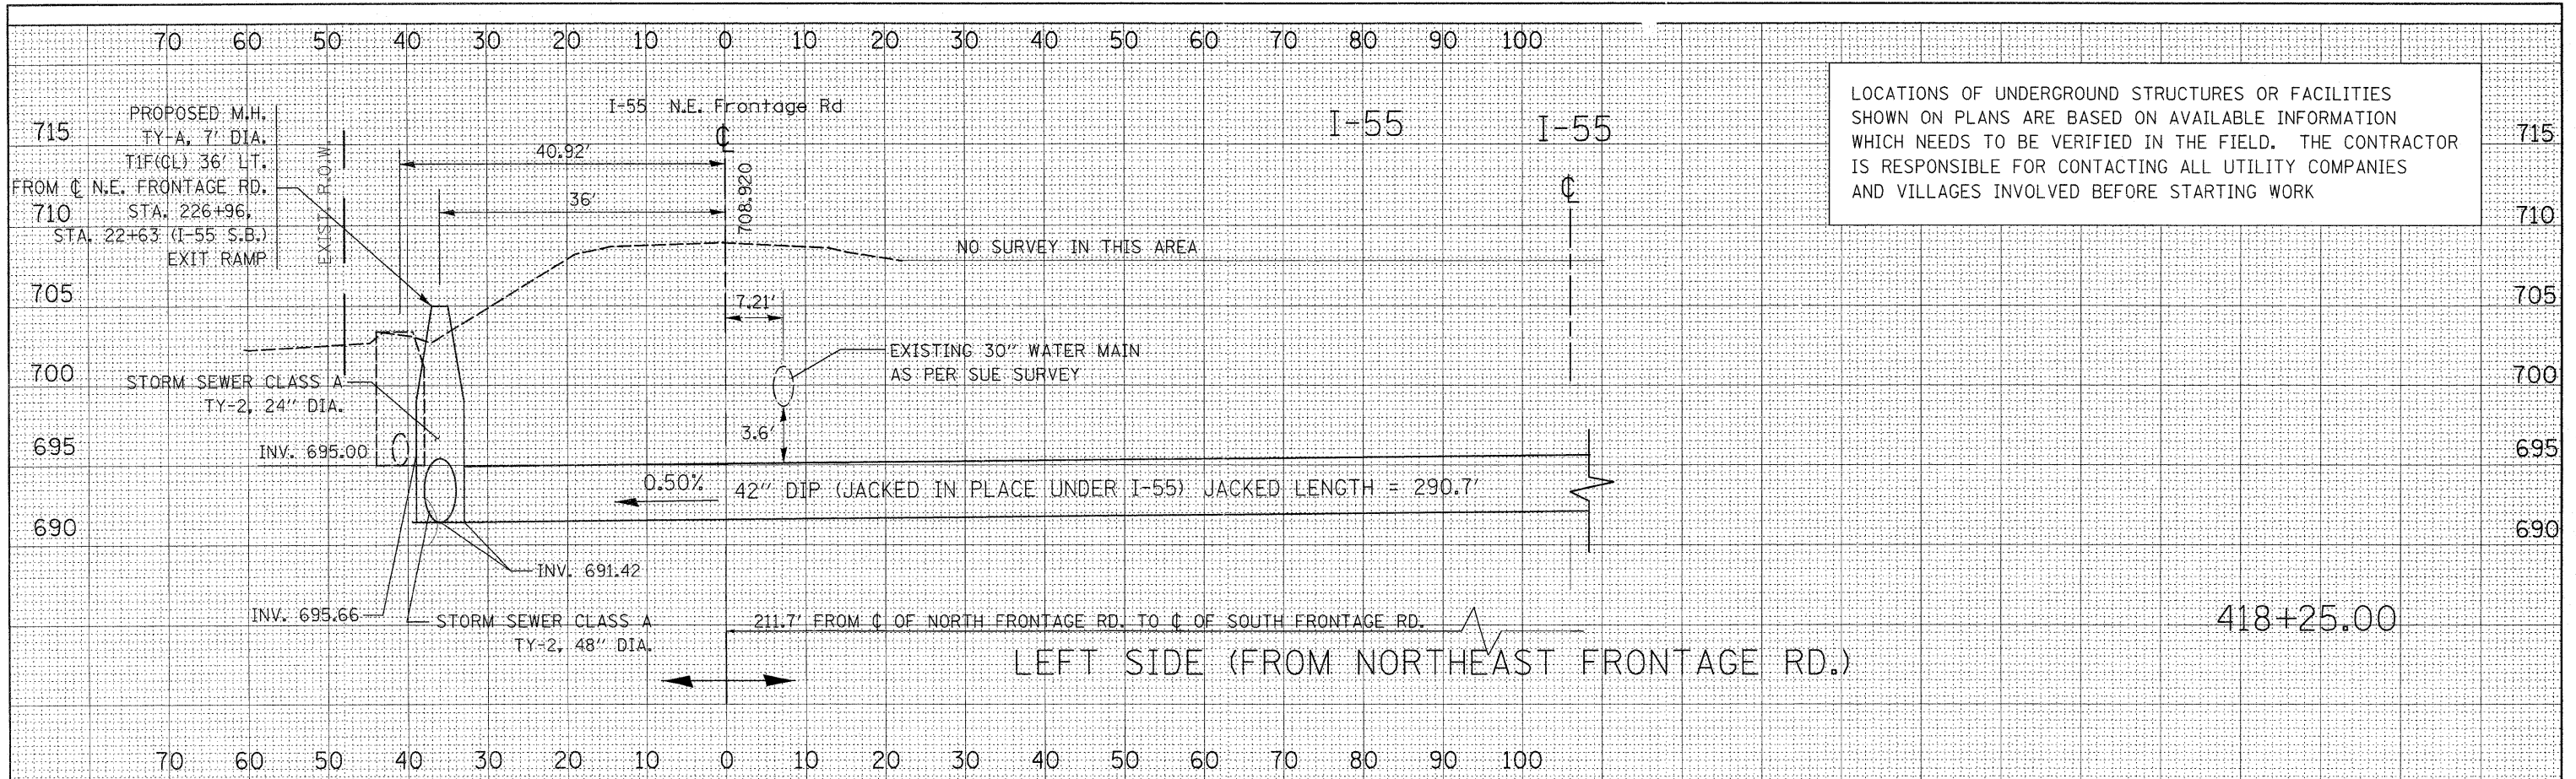

LOCATIONS OF UNDERGROUND STRUCTURES OR FACILITIES SHOWN ON PLANS ARE BASED ON AVAILABLE INFORMATION WHICH NEEDS TO BE VERIFIED IN THE FIELD. THE CONTRACTOR IS RESPONSIBLE FOR CONTACTING ALL UTILITY COMPANIES AND VILLAGES INVOLVED BEFORE STARTING WORK

DATE	
BY	
ORIGINAL SURVEY	
SURVEY PLOTTED	
NOTE BOOK	
AREAS CHECKED	
NO.	

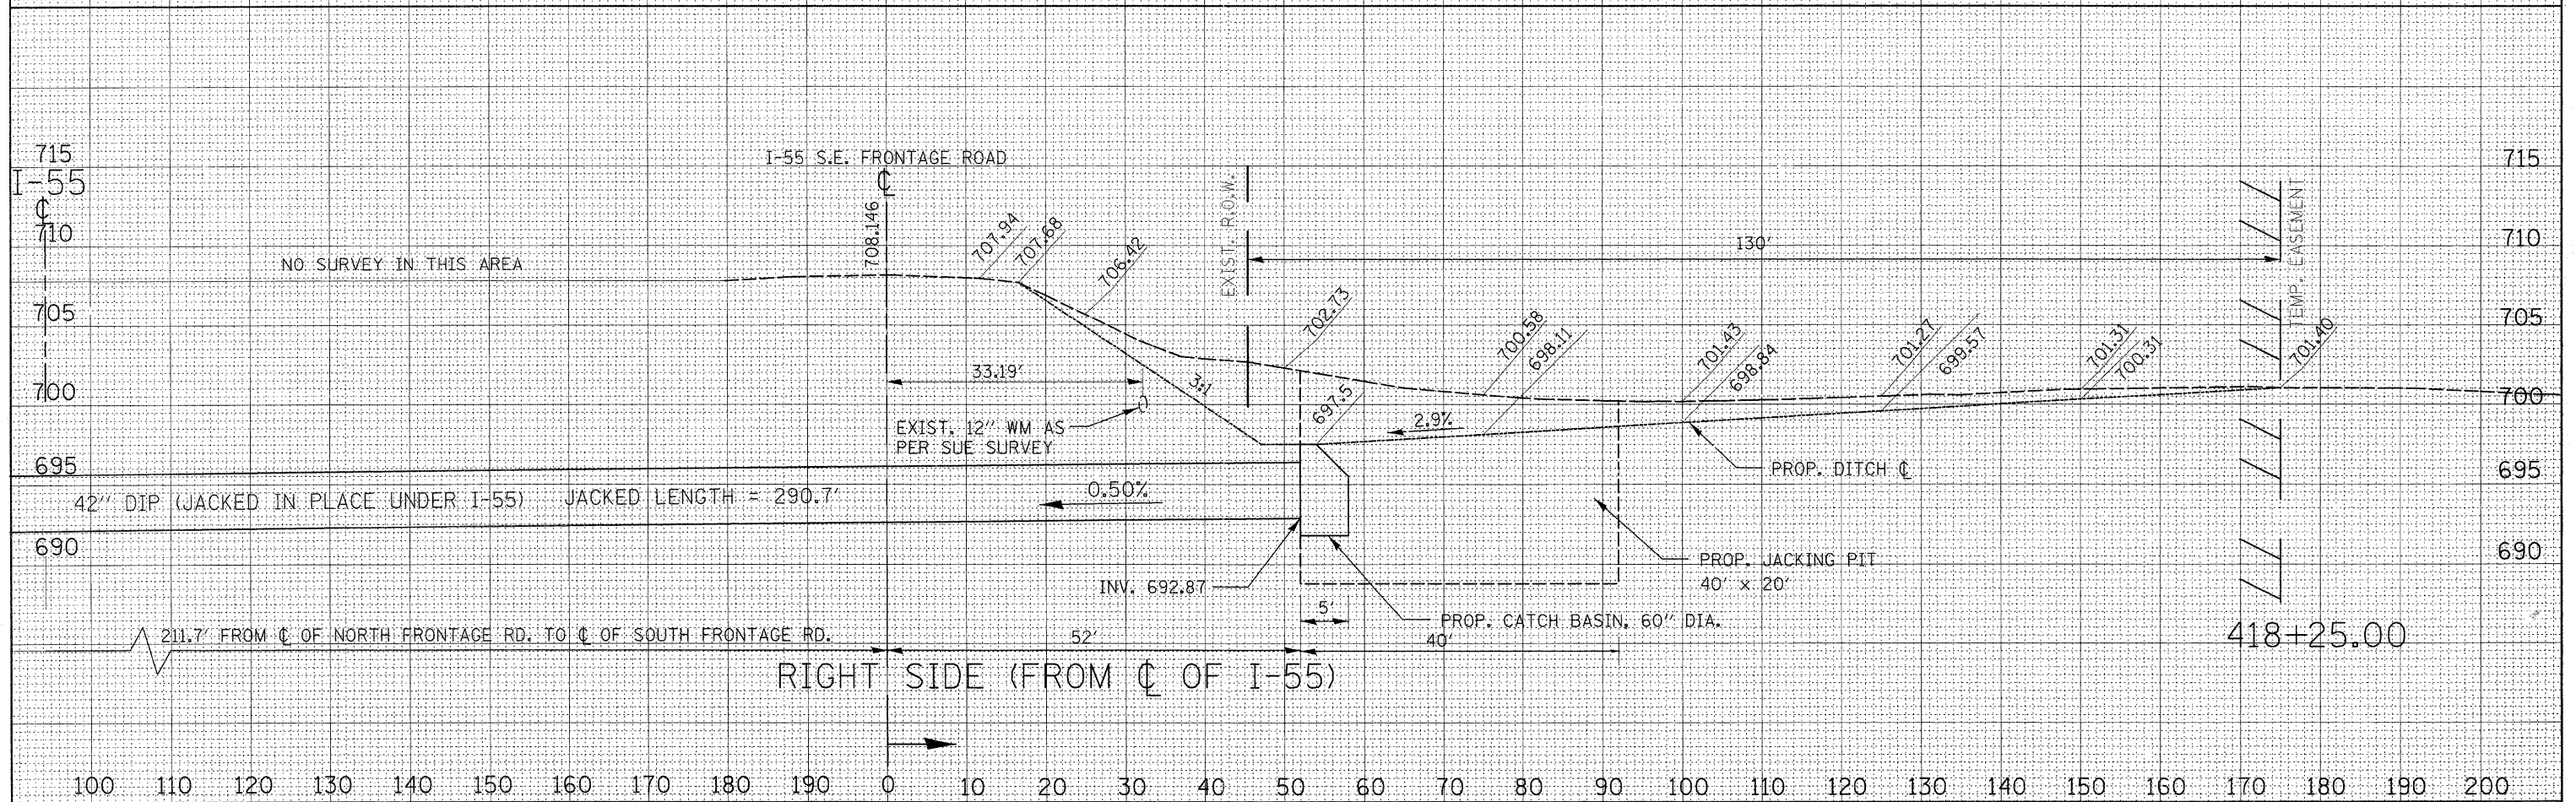

FILE NAME =	USER NAME = ulrichkd	DESIGNED -	REVISED -	STATE OF ILLINOIS DEPARTMENT OF TRANSPORTATION	PROPOSED DETAILED CROSS SECTION OF STORM SEWER CROSSING I-55 AND N.E. AND S.E. FRONTAGE ROADS	F.A.I. RTE.	SECTION	COUNTY	TOTAL SHEETS	SHEET NO.	
ci:\pwwork\pwwork\ulrichkd\dms89282\0107406-sh	xlshst-155sfrnt.dgn	DRAWN -	REVISED -			55	29T-1	WILL	19	10	
	PLOT SCALE = 10.0000' / 1in.	CHECKED -	REVISED -			CONTRACT NO. 60A56					
	PLOT DATE = 8/25/2011	DATE -	REVISED -			ILLINOIS FED. AID PROJECT					