


|               |    |      |
|---------------|----|------|
| FINAL SURVEY  | BY | DATE |
| NOTE BOOK     |    |      |
| AREAS CHECKED |    |      |
| NO.           |    |      |

|                 |    |      |
|-----------------|----|------|
| ORIGINAL SURVEY | BY | DATE |
| NOTE BOOK       |    |      |
| AREAS CHECKED   |    |      |
| NO.             |    |      |

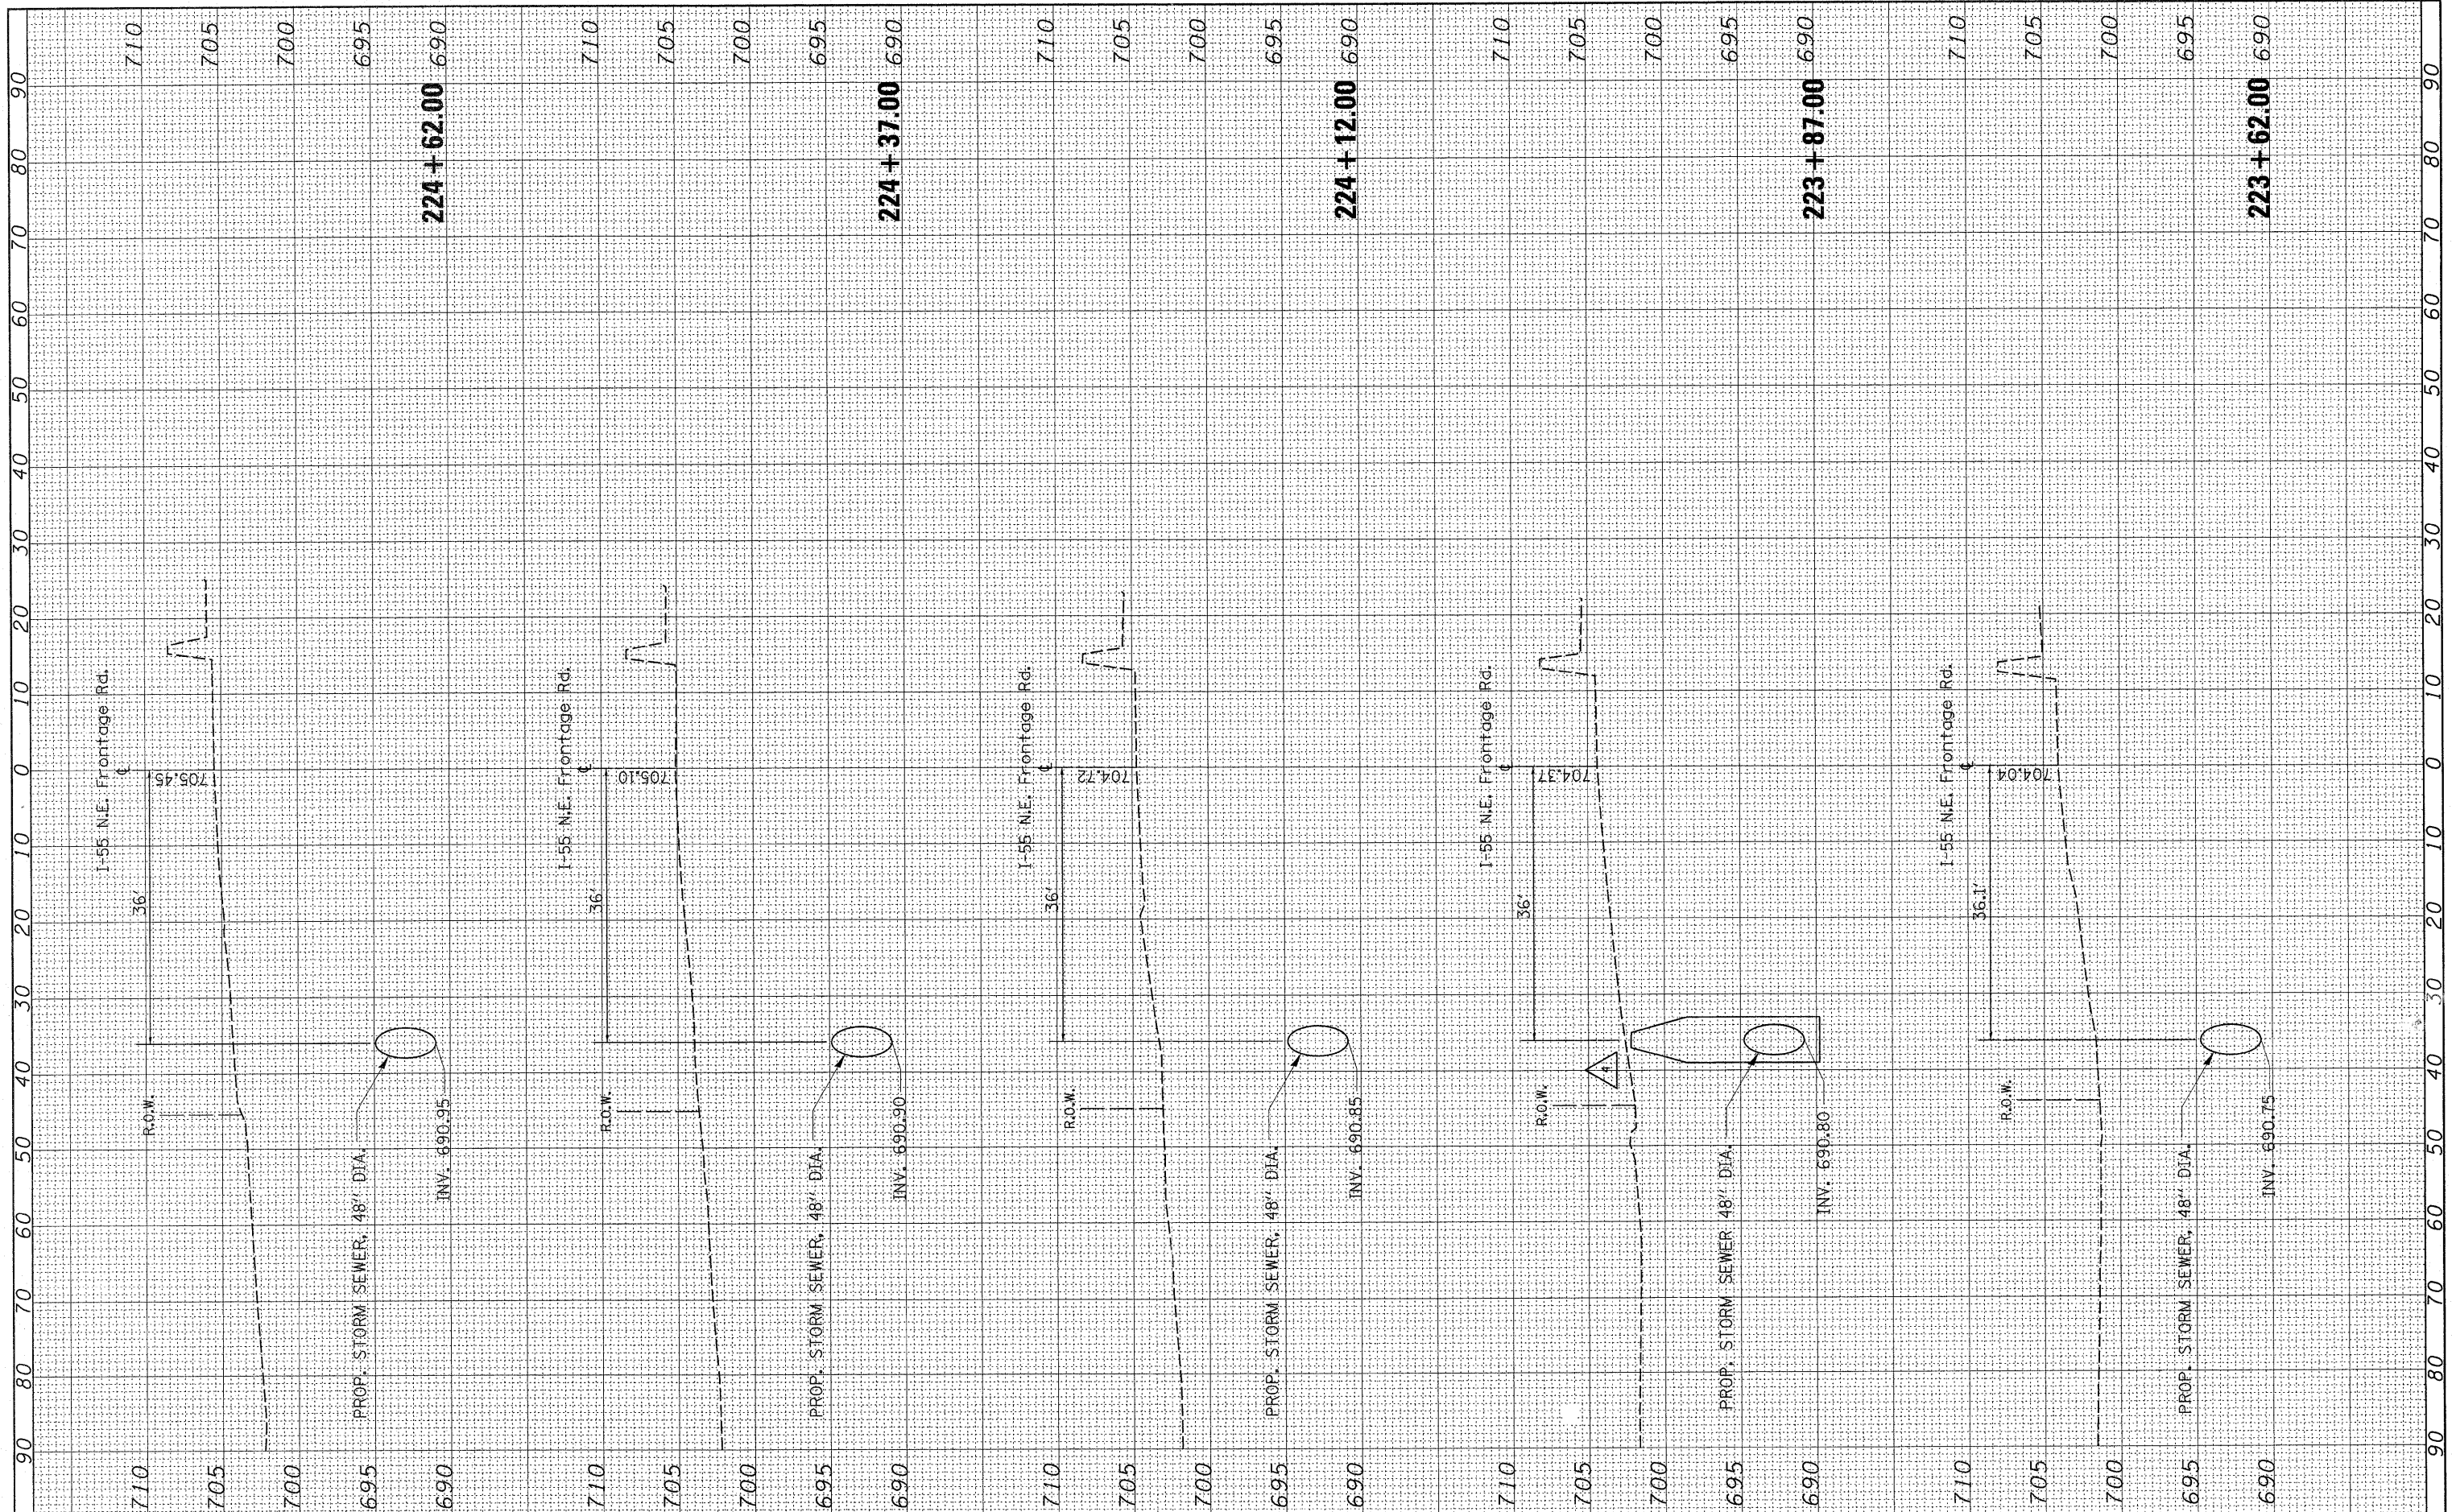

FILE NAME =  
 c:\pwwork\pwwork\bauearl\dms89282\107406-sht\ssht-155nfrnt.dgn

USER NAME = bauearl  
 DESIGNED -  
 DRAWN -  
 CHECKED -  
 DATE -

REVISIONS  
 REVISED -  
 REVISED -  
 REVISED -  
 REVISED -

**STATE OF ILLINOIS  
 DEPARTMENT OF TRANSPORTATION**

**CROSS SECTIONS  
 I-55 NORTH FRONTAGE RD.**  
 SCALE: SHEET NO. OF SHEETS STA. 223+62.00 TO STA. 224+62.00

| F.A.I. RTE.               | SECTION | COUNTY | TOTAL SHEETS | SHEET NO.          |
|---------------------------|---------|--------|--------------|--------------------|
| 55                        | 29 T-1  | WILL   | 19           | 15                 |
| ILLINOIS FED. AID PROJECT |         |        |              | CONTRACT NO. 60A56 |