


FINAL SURVEY	SURVEYED	BY	DATE
NOTE BOOK	PLOTTED		
NO.	TEMPLATE		
	AREAS CHECKED		

ORIGINAL SURVEY	SURVEYED	BY	DATE
NOTE BOOK	PLOTTED		
NO.	TEMPLATE		
	AREAS CHECKED		

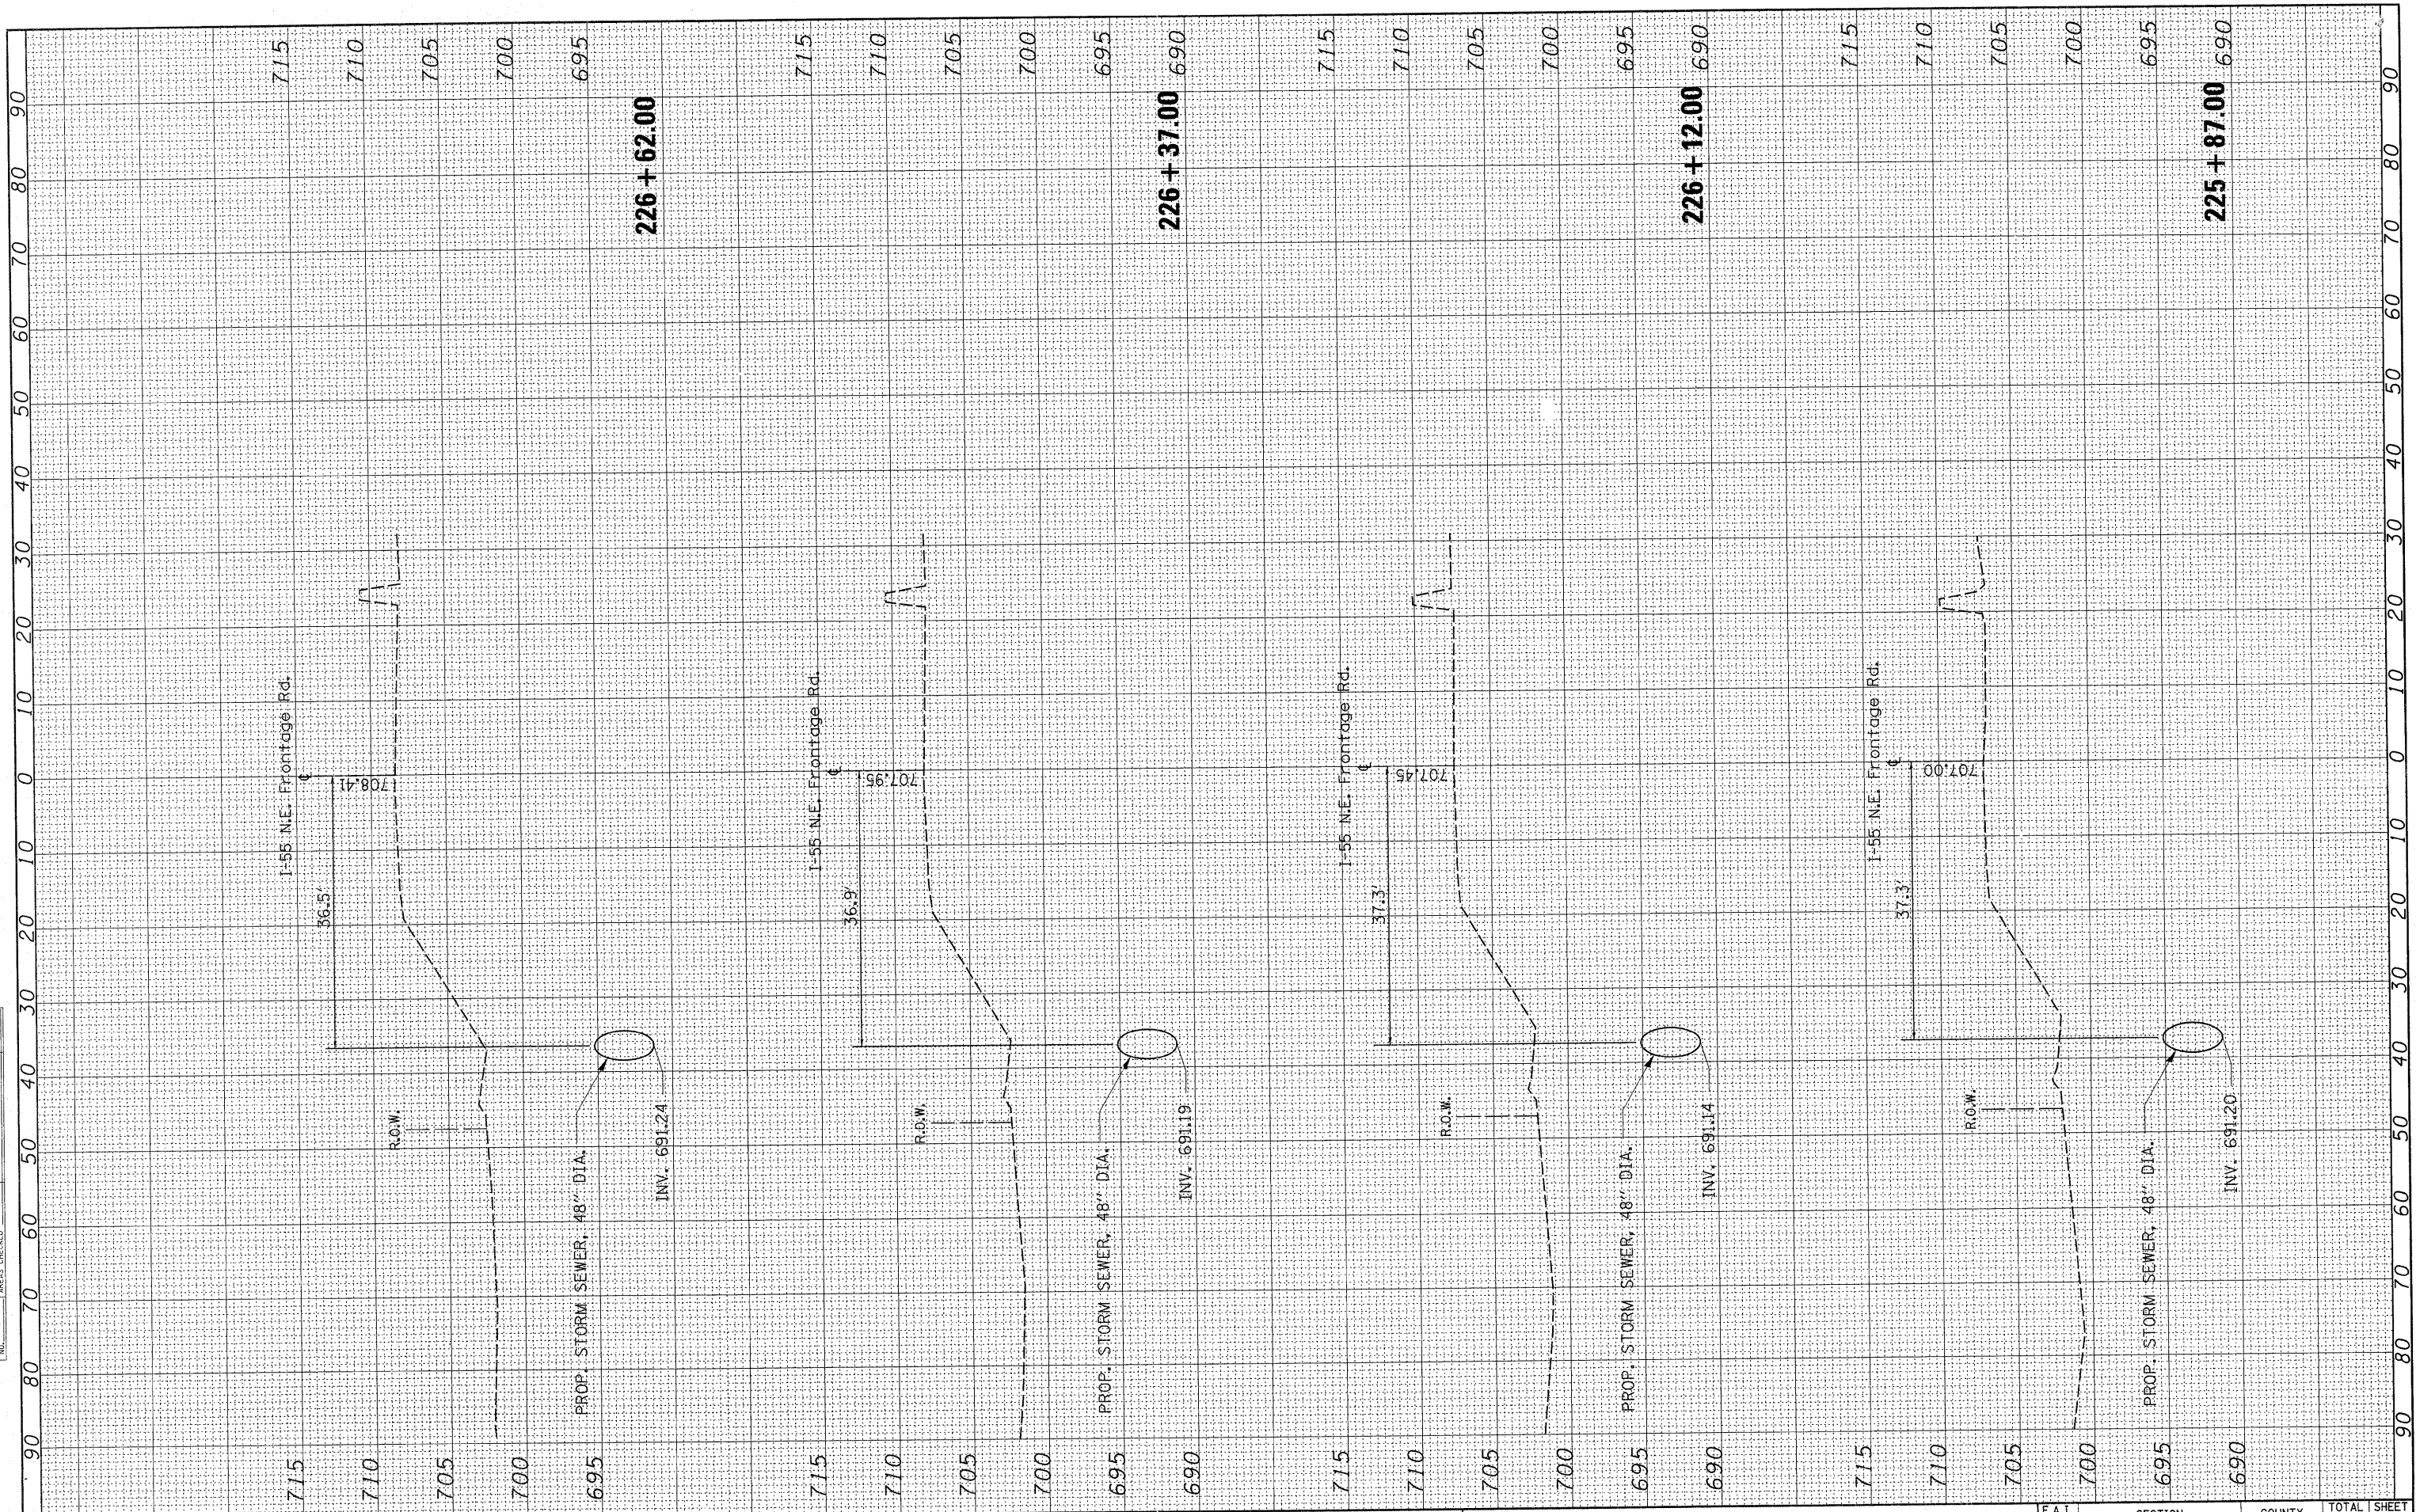

FILE NAME = es:\p\work\p\dot\b\auerdl\dms89282\0107406-sht

USER NAME = bauerdl
 DESIGNED -
 DRAWN -
 CHECKED -
 DATE - 8/18/2011

xsst-155nfrnt.dgn
 PLOT SCALE = 10.0000' / 1"
 PLOT DATE = 8/18/2011

REVISED -
 REVISED -
 REVISED -
 REVISED -

**STATE OF ILLINOIS
 DEPARTMENT OF TRANSPORTATION**

**CROSS SECTIONS
 I-55 NORTH FRONTAGE RD.**

SCALE: SHEET NO. OF SHEETS STA. 225+87.00 TO STA. 226+62.00

F.A.I. RTE. 55	SECTION 29 T-1	COUNTY WILL	TOTAL SHEETS 19	SHEET NO. 17
ILLINOIS FED. AID PROJECT			CONTRACT NO. 60A56	