


FINAL SURVEY	SURVEYED	BY	DATE
NOTE BOOK	PLOTTED		
NO.	TEMPLATE		
	AREAS CHECKED		

ORIGINAL SURVEY	SURVEYED	BY	DATE
NOTE BOOK	PLOTTED		
NO.	TEMPLATE		
	AREAS CHECKED		

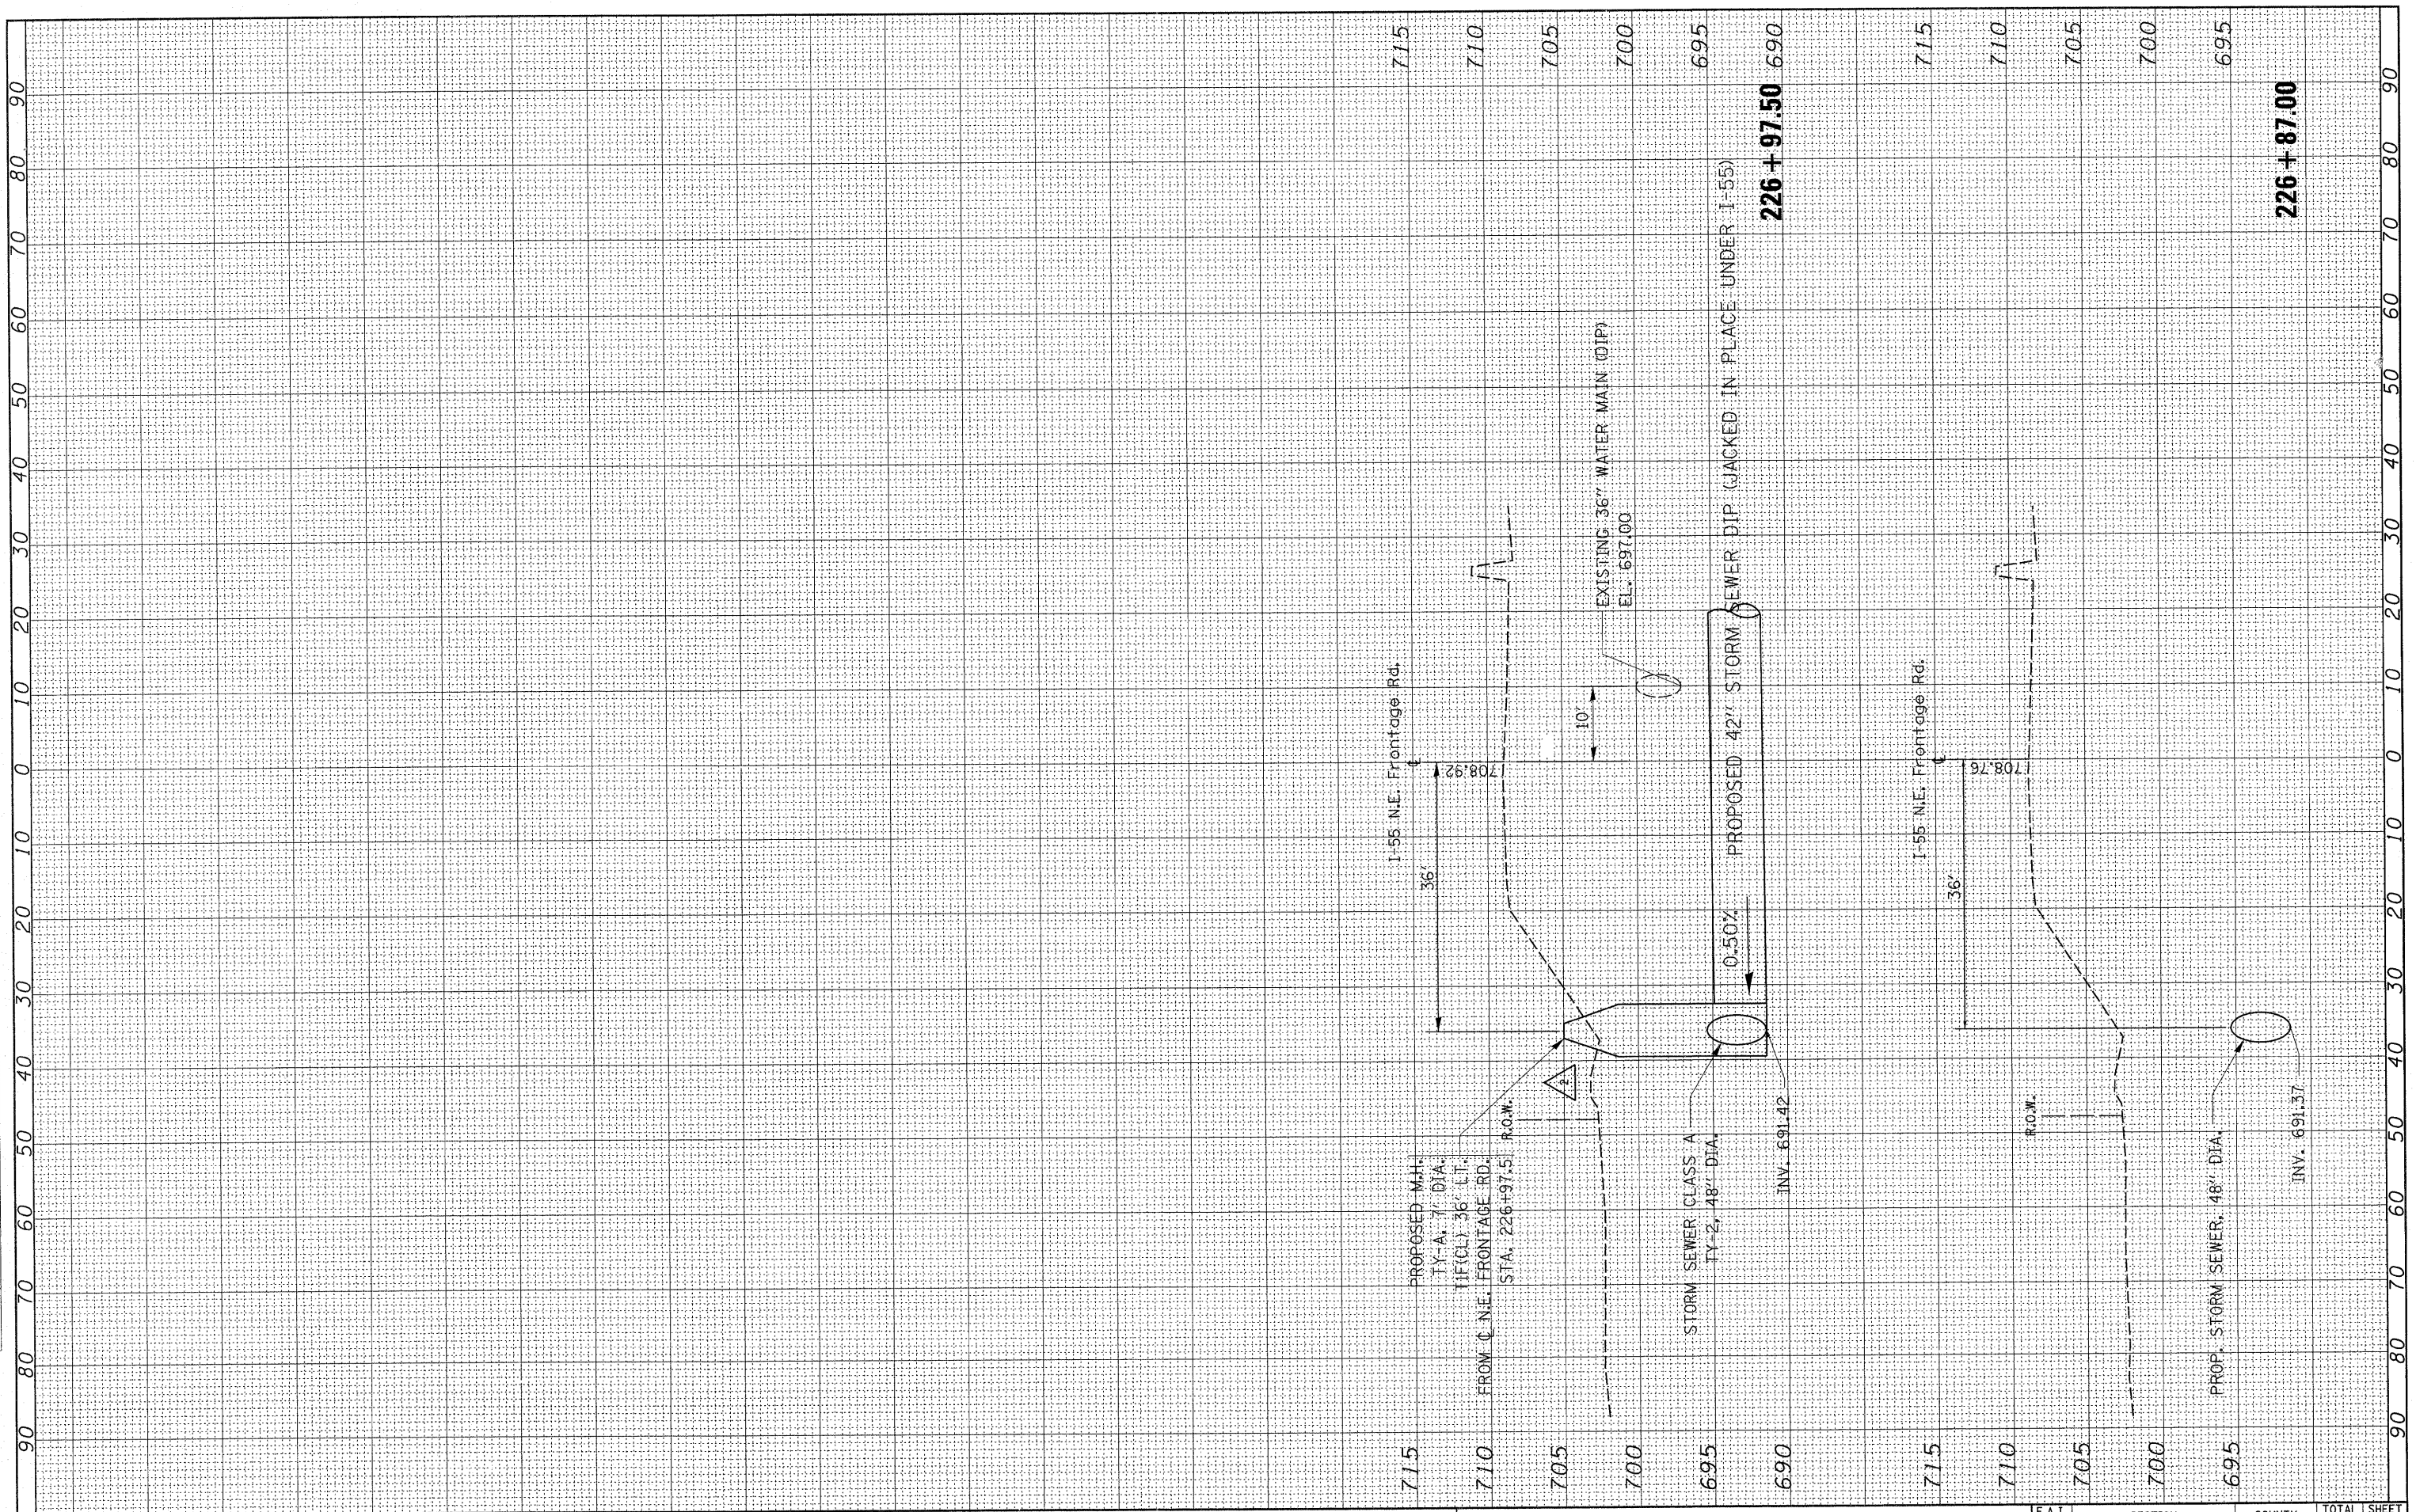

FILE NAME = c:\pw_work\pwidot\baueord\dms89282\0107406-ah
 USER NAME = baueord
 PLOT SCALE = 10.0000 // in.
 PLOT DATE = 8/10/2011

DESIGNED -
 DRAWN -
 CHECKED -
 DATE -

REVISD -
 REVISD -
 REVISD -
 REVISD -

**STATE OF ILLINOIS
 DEPARTMENT OF TRANSPORTATION**

**CROSS SECTIONS
 I-55 NORTH FRONTAGE RD.**
 SCALE: SHEET NO. OF SHEETS STA. 226+87.00 TO STA. 226+97.50

F.A.I. RTE.	SECTION	COUNTY	TOTAL SHEETS	SHEET NO.
55	29 T-1	WILL	19	18
ILLINOIS FED. AID PROJECT			CONTRACT NO. 60A56	