


FILE NAME = g:\projects\2102195\_011\roads\svs1\shs\016d\Fig-09\part-ATB01.dgn

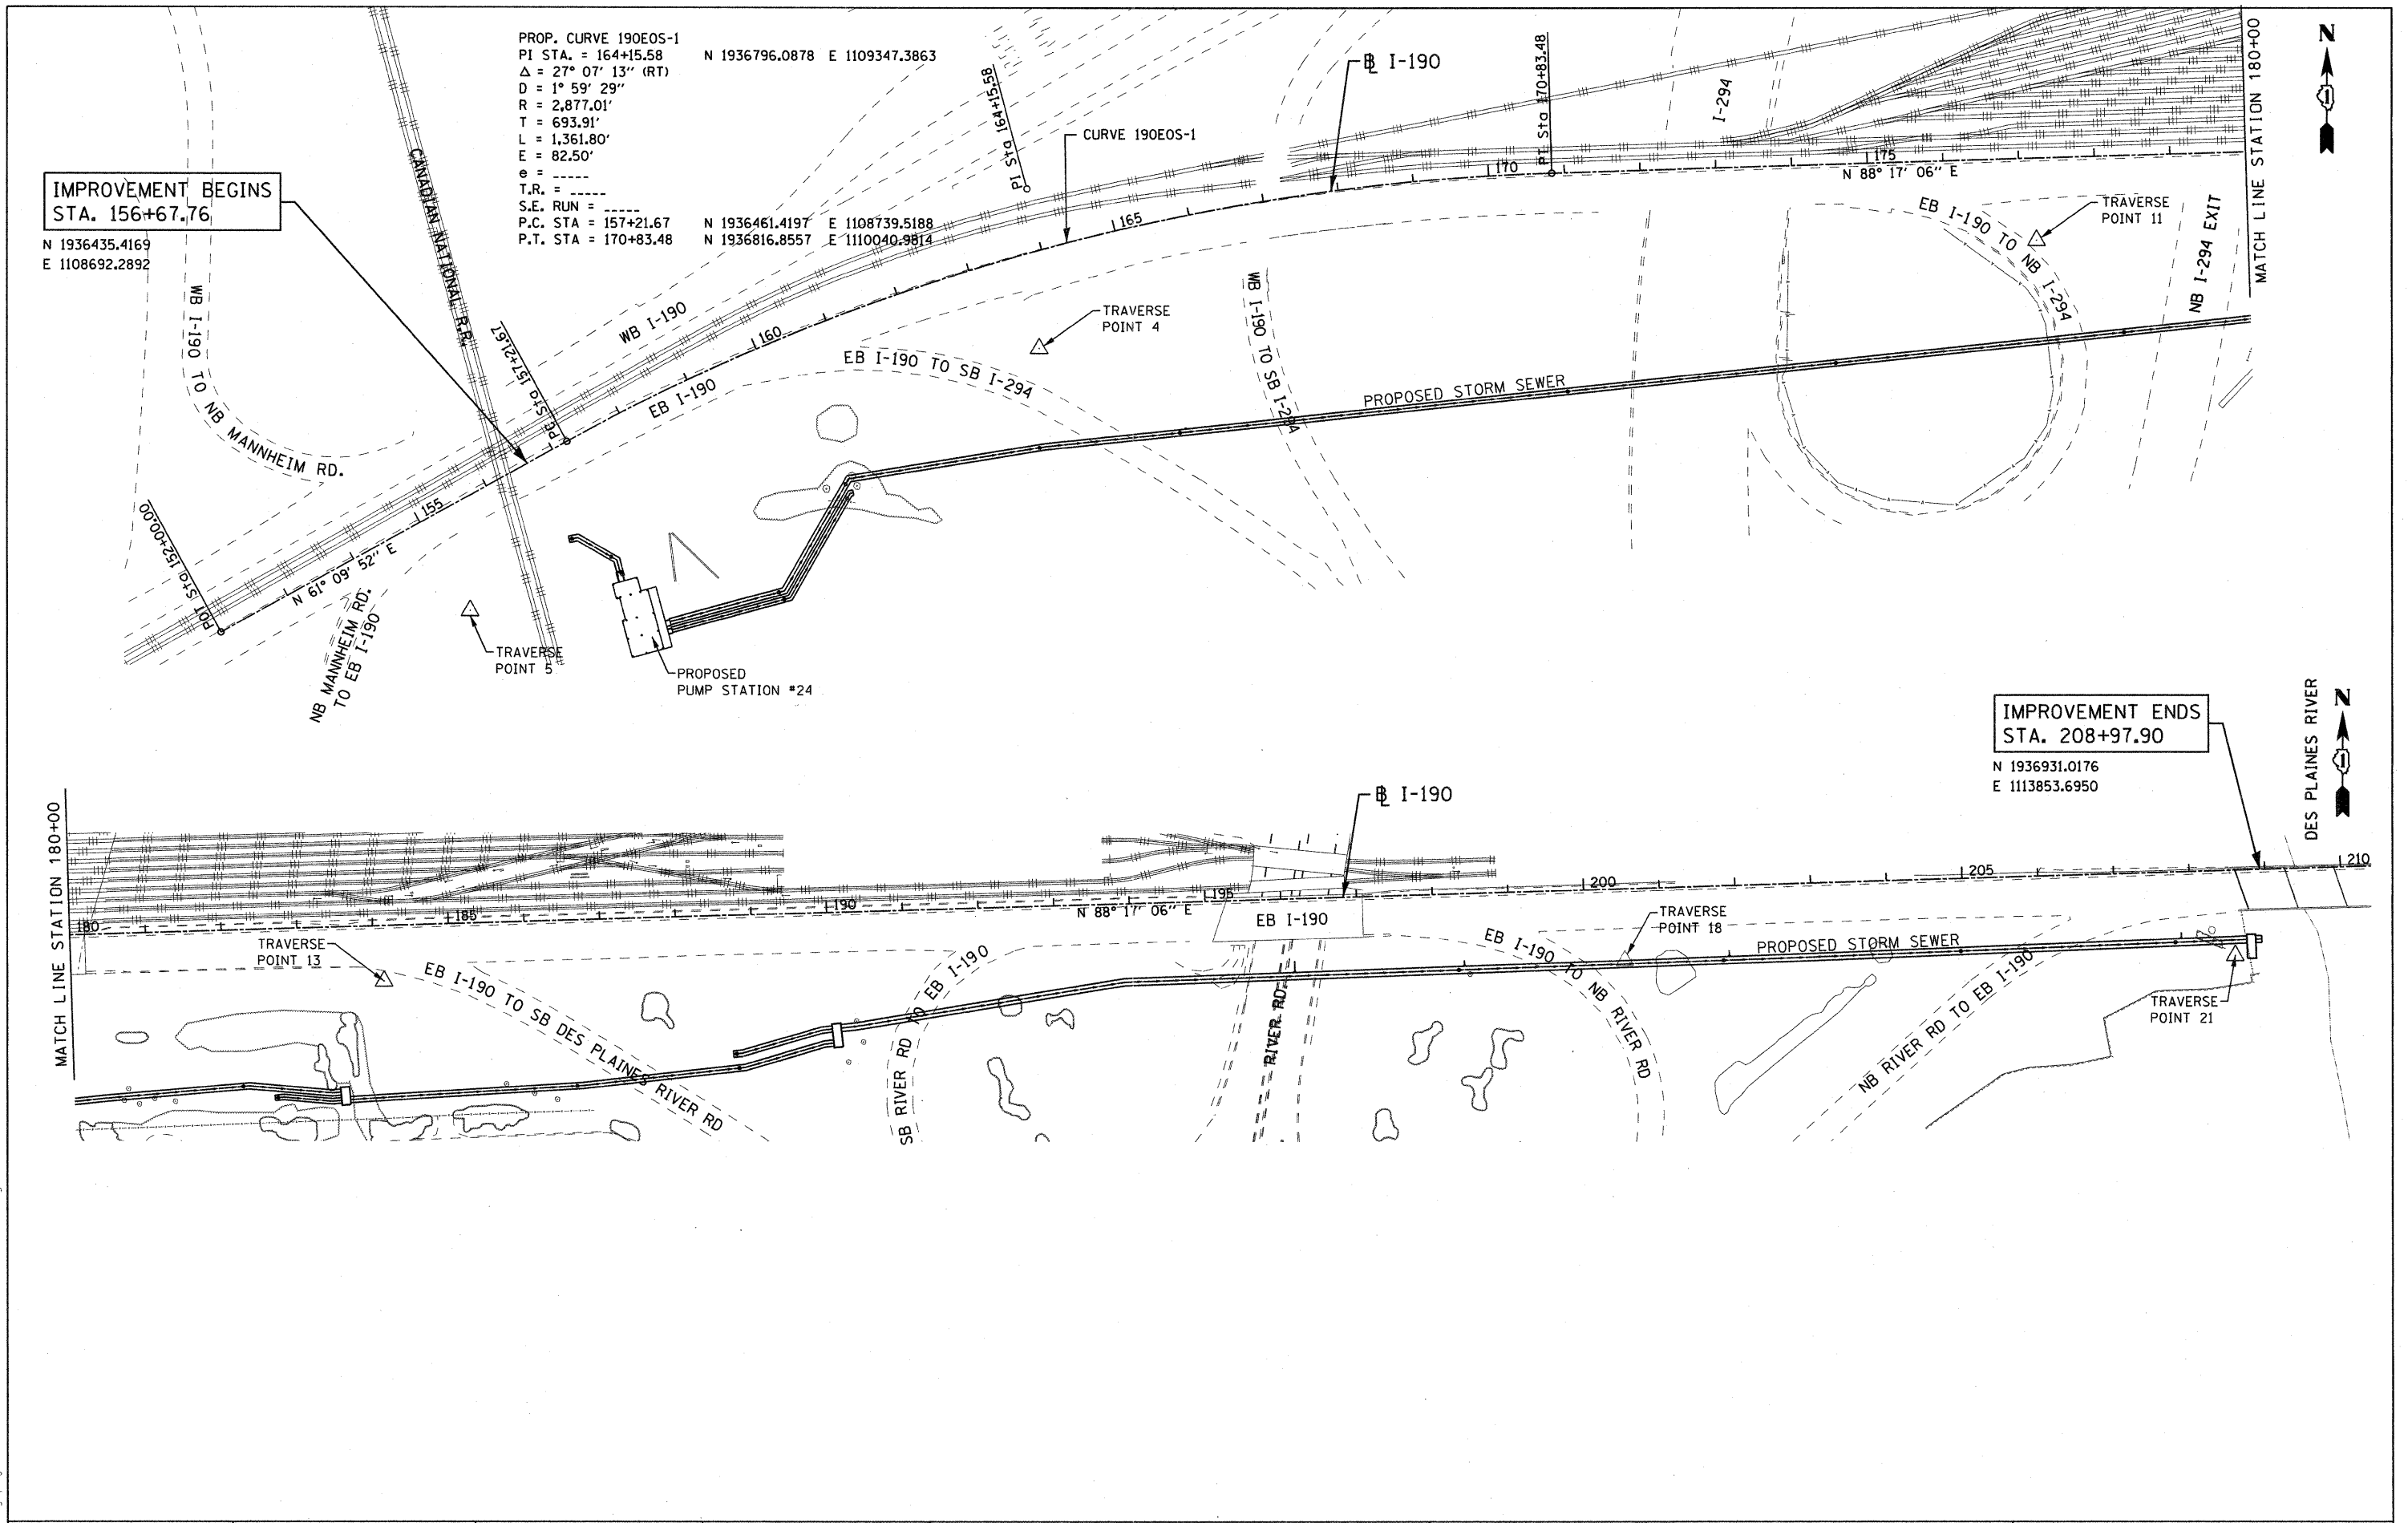

USER NAME = 2bookd	DESIGNED - DJB	REVISED -
PLOT SCALE = 100.00' / IN.	DRAWN - ENTRAN	REVISED -
PLOT DATE = 9/7/2011	CHECKED - DAK	REVISED -
	DATE - 09/07/11	REVISED -

**STATE OF ILLINOIS  
DEPARTMENT OF TRANSPORTATION**

**PUMP STATION 24 STORM SEWER IMPROVEMENTS  
ALIGNMENT, TIES & BENCHMARKS**

SCALE: 100.00' / IN. SHEET NO. OF SHEETS STA. TO STA.

F.A.I. RTE.	SECTION	COUNTY	TOTAL SHEETS	SHEET NO.
190	0102.5-T	COOK	41	8
FED. ROAD DIST. NO. 1 ILLINOIS FED. AID PROJECT			CONTRACT NO. 60F90	