

STATE OF ILLINOIS)
 COUNTY OF COOK) S.S.

UTILITY(IES) SHOWN HEREON HAVE BEEN INVESTIGATED BY
 ASE IN ACCORDANCE WITH SUE INDUSTRY STANDARDS QUALITY
 LEVEL B (OLB). ALL OTHER INFORMATION SHOWN HAS BEEN
 PROVIDED BY OTHERS.

FIELD WORK WAS PERFORMED BETWEEN THE 24TH OF MAY, A.D., 2011
 AND THE 11TH DAY OF JULY, A.D., 2011.


IN WITNESS WHEREOF, I HAVE HERETO SET MY HAND AND SEAL
 THIS 20TH DAY OF JULY A.D., 2011. CHICAGO, IL.

STEVEN M. RIENKS - ILLINOIS PROFESSIONAL
 ENGINEER NUMBER 62-044619
 MY LICENSE EXPIRES 11/30/2011




LEGEND

- T — EXISTING UNDERGROUND TELEPHONE
- W — EXISTING UNDERGROUND WATER
- E — EXISTING UNDERGROUND ELECTRIC
- G — EXISTING UNDERGROUND GAS
- CTV — EXISTING UNDERGROUND CABLE TV
- FO — EXISTING UNDERGROUND FIBER OPTIC
- S — EXISTING UNDERGROUND SANITARY SEWER
- EOGI END OF SURFACE GEOPHYSICAL INFORMATION

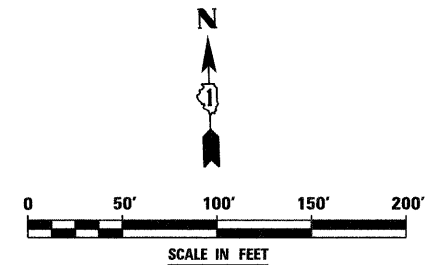

NOTES:

1. HORIZONTAL CONTROL, VERTICAL CONTROL, CENTERLINE ALIGNMENT, TOPOGRAPHIC FEATURES, AND ALL UTILITY LINE WORK (EXCEPTING SUE QUALITY LEVEL B) WERE SUPPLIED BY ILLINOIS DEPARTMENT OF TRANSPORTATION, CONTRACT NUMBER 60F90.

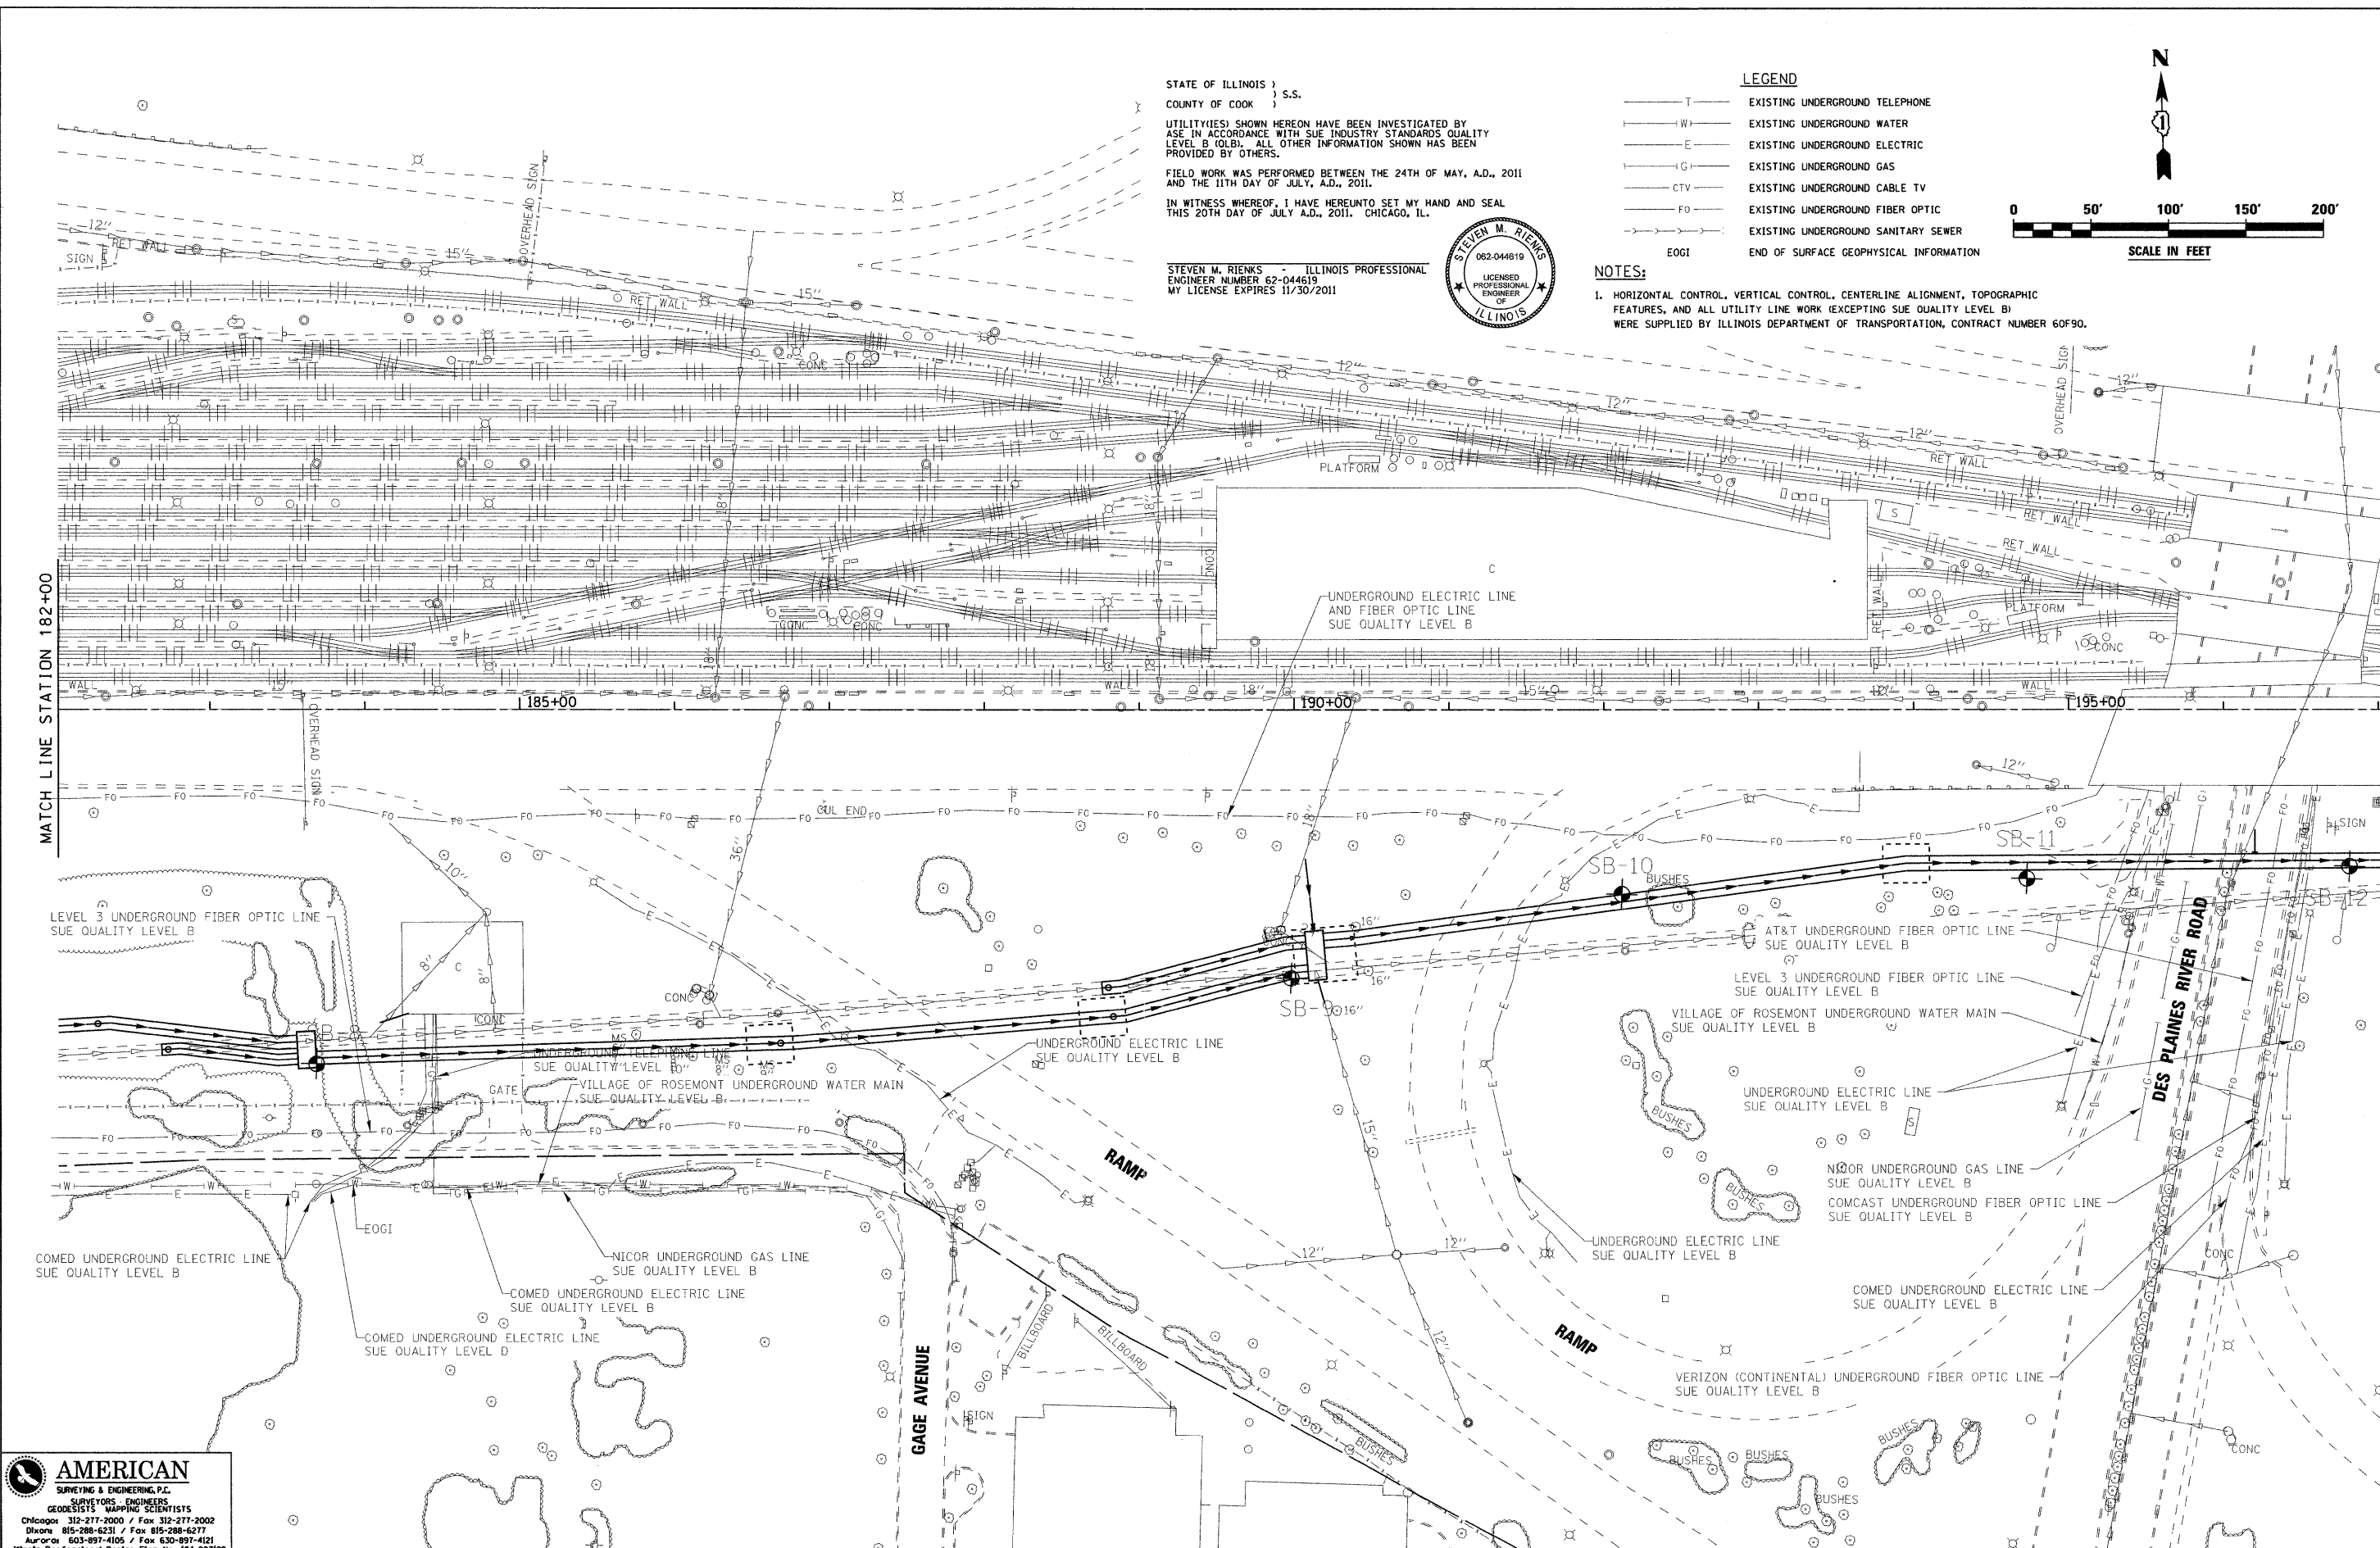

AMERICAN
 SURVEYING & ENGINEERING, P.C.
 GEODESIST'S MAPPING SCIENTISTS
 Chicago 312-277-2000 / Fax 312-277-2002
 Dixon 815-288-6231 / Fax 815-288-6277
 Aurora 630-897-4105 / Fax 630-897-4121
 Illinois Professional Design Firm No. 184-003192

FILE NAME =	USER NAME = 2b0akd
g:\project\2102155_011\cadd\civil\sheet\DI0199\90-19sht-SUE03.dgn	
PLOT SCALE = 50.0000' / IN.	
PLOT DATE = 9/7/2011	

DESIGNED -	REVISED -
DRAWN -	REVISED -
CHECKED -	REVISED -
DATE -	REVISED -

**STATE OF ILLINOIS
 DEPARTMENT OF TRANSPORTATION**

**SUE INVESTIGATION OF UNDERGROUND UTILITIES
 I-190 AT PUMP STATION #24 TO DES PLAINES RIVER**

SCALE: 1"=50' SHEET NO. 3 OF 4 SHEETS STA. 182+00 TO STA. 197+00

F.A. RTE.	SECTION	COUNTY	TOTAL SHEETS	SHEET NO.
190	0102.5-T	COOK	41	21
				CONTRACT NO. 60F90
ILLINOIS FED. AID PROJECT				