

STATE OF ILLINOIS )  
 COUNTY OF COOK ) S.S.

UTILITY(IES) SHOWN HEREON HAVE BEEN INVESTIGATED BY  
 ASE IN ACCORDANCE WITH SUE INDUSTRY STANDARDS QUALITY  
 LEVEL B (OLB). ALL OTHER INFORMATION SHOWN HAS BEEN  
 PROVIDED BY OTHERS.

FIELD WORK WAS PERFORMED BETWEEN THE 24TH OF MAY, A.D., 2011  
 AND THE 11TH DAY OF JULY, A.D., 2011.


IN WITNESS WHEREOF, I HAVE HEREUNTO SET MY HAND AND SEAL  
 THIS 20TH DAY OF JULY A.D., 2011. CHICAGO, IL.

STEVEN M. RIENKS - ILLINOIS PROFESSIONAL  
 ENGINEER NUMBER 62-044619  
 MY LICENSE EXPIRES 11/30/2011




**LEGEND**

- T — EXISTING UNDERGROUND TELEPHONE
- W — EXISTING UNDERGROUND WATER
- E — EXISTING UNDERGROUND ELECTRIC
- G — EXISTING UNDERGROUND GAS
- CTV — EXISTING UNDERGROUND CABLE TV
- FO — EXISTING UNDERGROUND FIBER OPTIC
- S — EXISTING UNDERGROUND SANITARY SEWER
- EOGI — END OF SURFACE GEOPHYSICAL INFORMATION

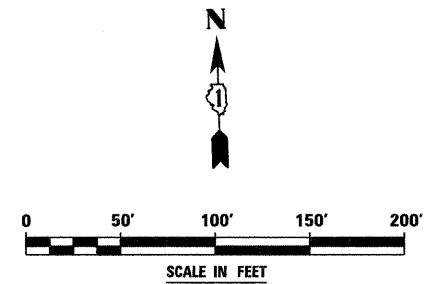

**NOTES:**

1. HORIZONTAL CONTROL, VERTICAL CONTROL, CENTERLINE ALIGNMENT, TOPOGRAPHIC FEATURES, AND ALL UTILITY LINE WORK (EXCEPTING SUE QUALITY LEVEL B) WERE SUPPLIED BY ILLINOIS DEPARTMENT OF TRANSPORTATION, CONTRACT NUMBER 60F90.

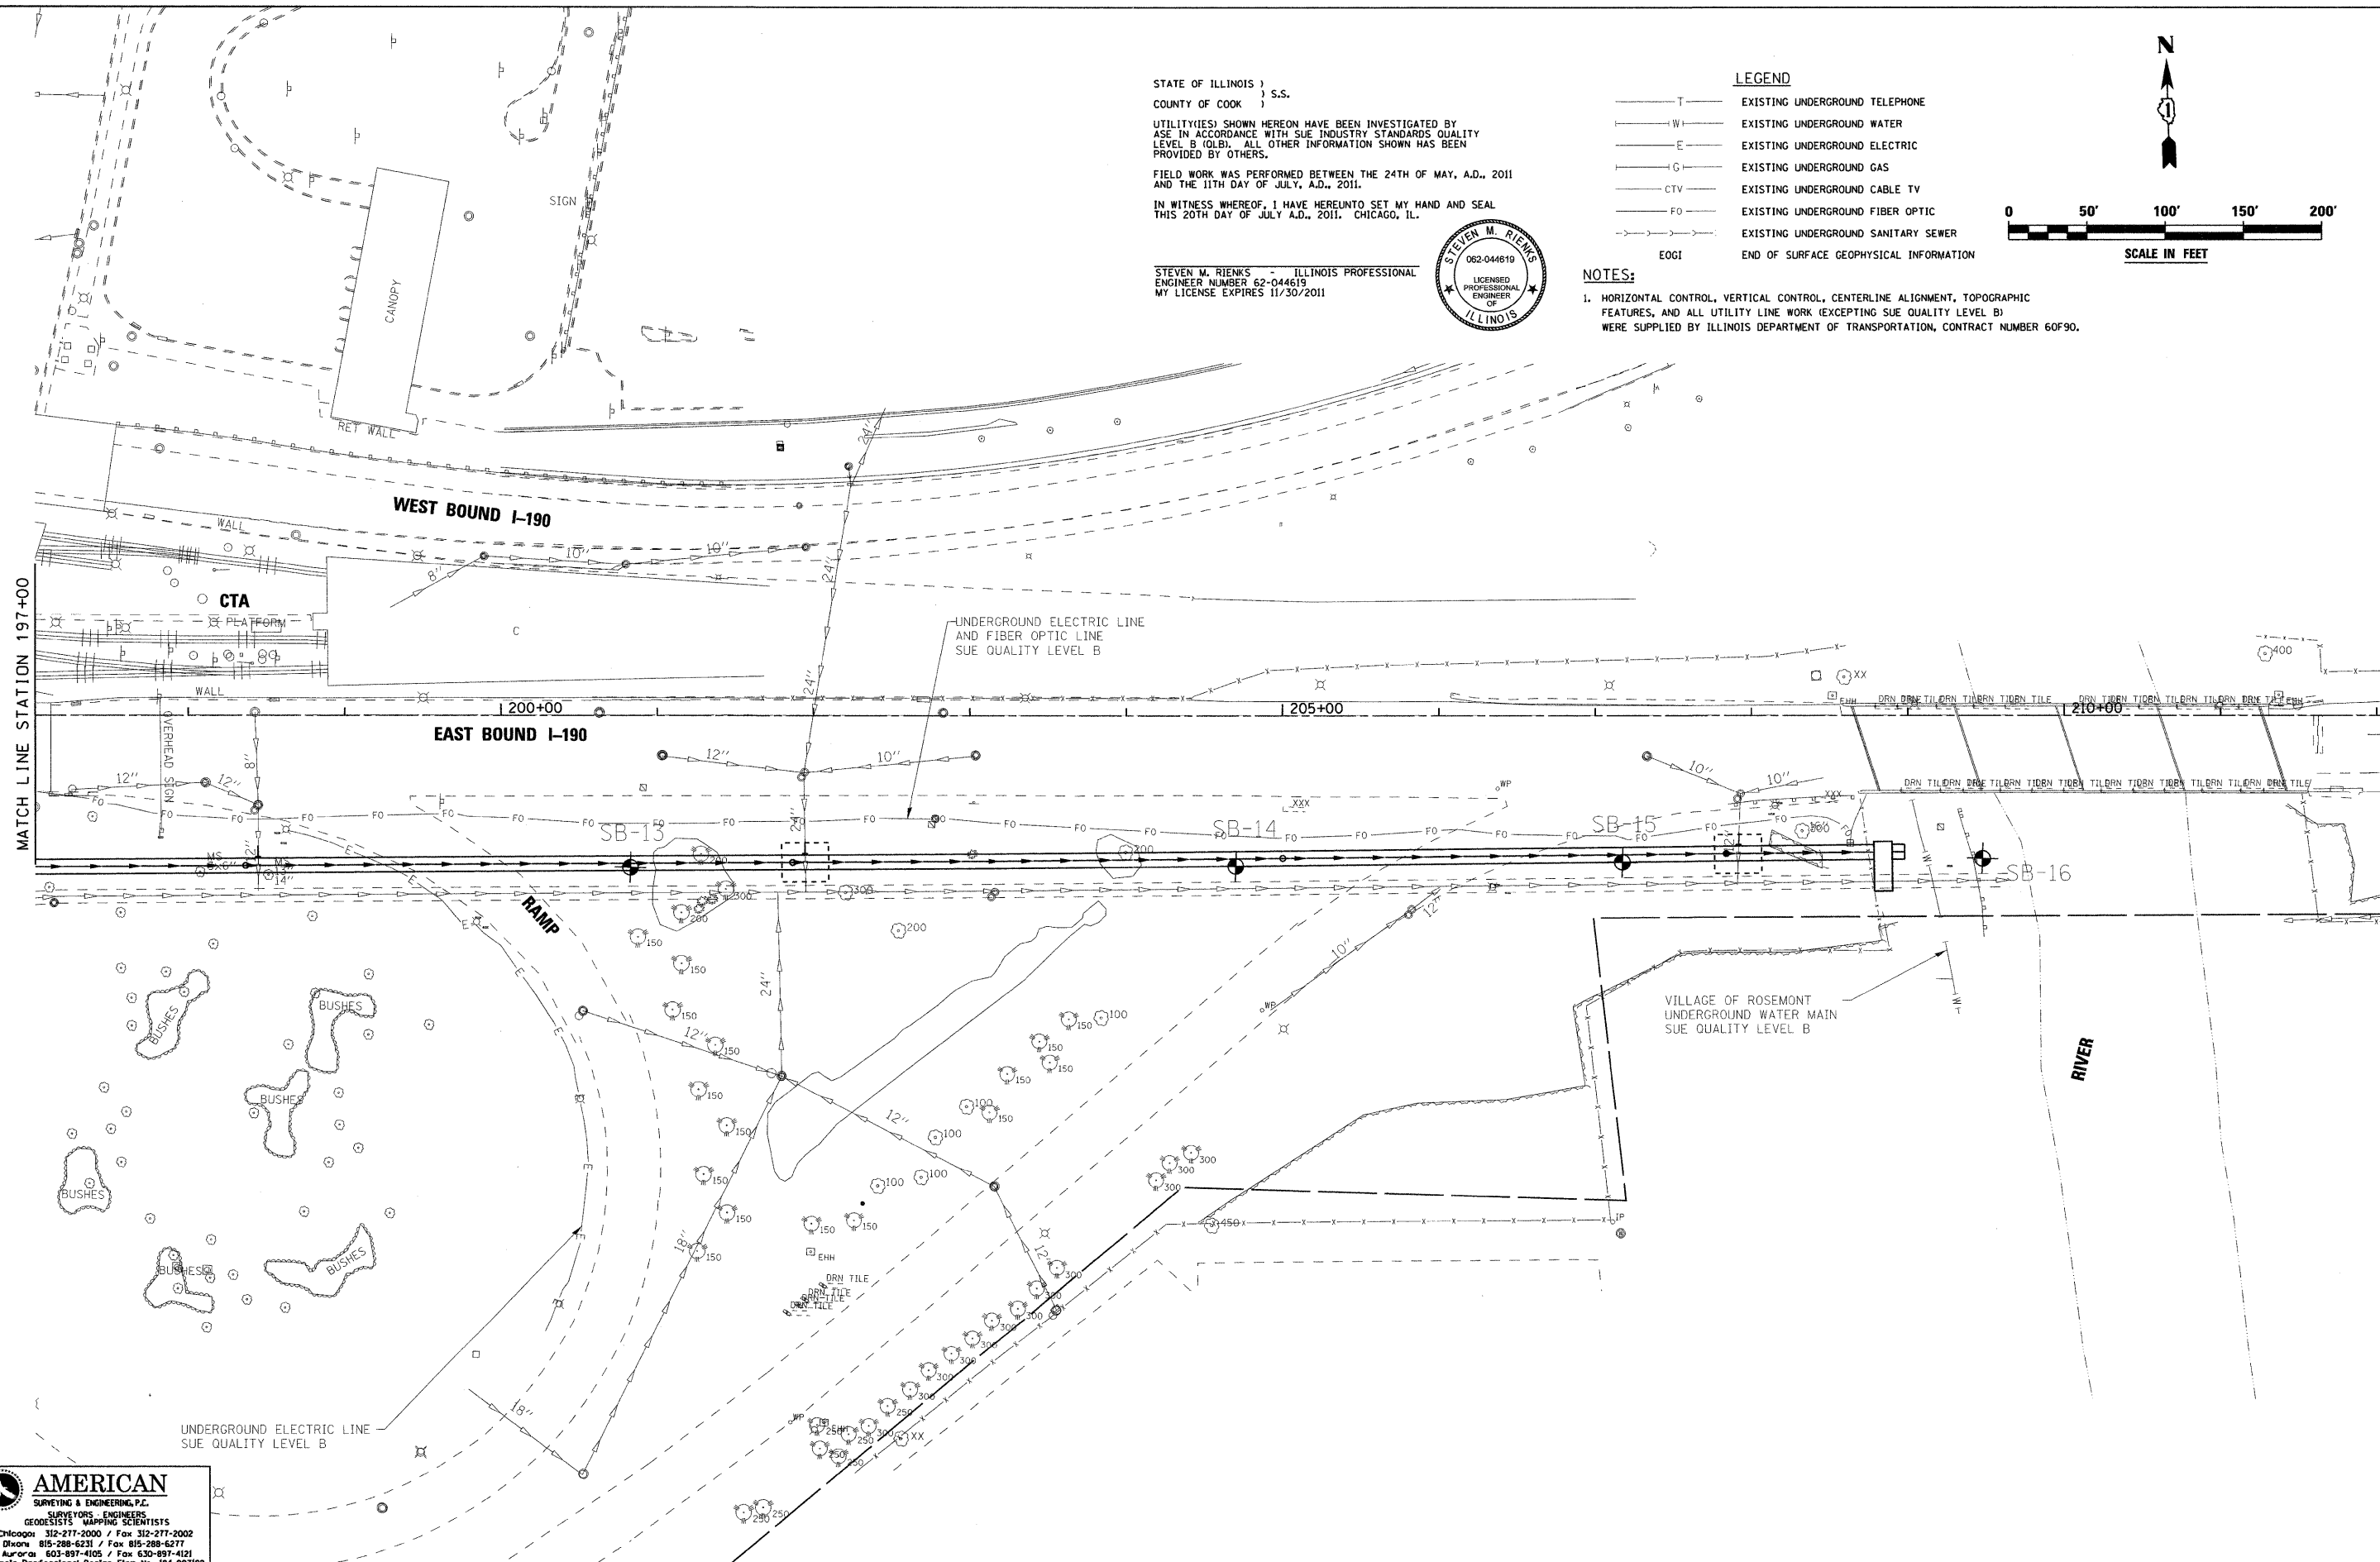

**AMERICAN**  
 SURVEYING & ENGINEERING, P.C.  
 SURVEYORS - ENGINEERS  
 GEODESISTS - MAPPING SCIENTISTS  
 Chicago 312-277-2000 / Fax 312-277-2002  
 Aurora 815-288-6231 / Fax 815-288-6277  
 Illinois Professional Design Firm No. 184-003192

FILE NAME =	USER NAME = 2bookd
g:\projects\2182155_011\add\svi\sh\10169	F90-20sh-SUE04.dgn
PLOT SCALE = 50,0000' / IN.	
PLOT DATE = 9/7/2011	

DESIGNED -	REVISED -
DRAWN -	REVISED -
CHECKED -	REVISED -
DATE -	REVISED -

**STATE OF ILLINOIS  
 DEPARTMENT OF TRANSPORTATION**

**SUE INVESTIGATION OF UNDERGROUND UTILITIES  
 I-190 AT PUMP STATION #24 TO DES PLAINES RIVER**

SCALE: 1"=50'    SHEET NO. 4 OF 4 SHEETS    STA. 197+00 TO STA. 210+00

F.A. RTE.	SECTION	COUNTY	TOTAL SHEETS	SHEET NO.
190	0102.5-T	COOK	41	22
				CONTRACT NO. 60F90
ILLINOIS FED. AID PROJECT				