
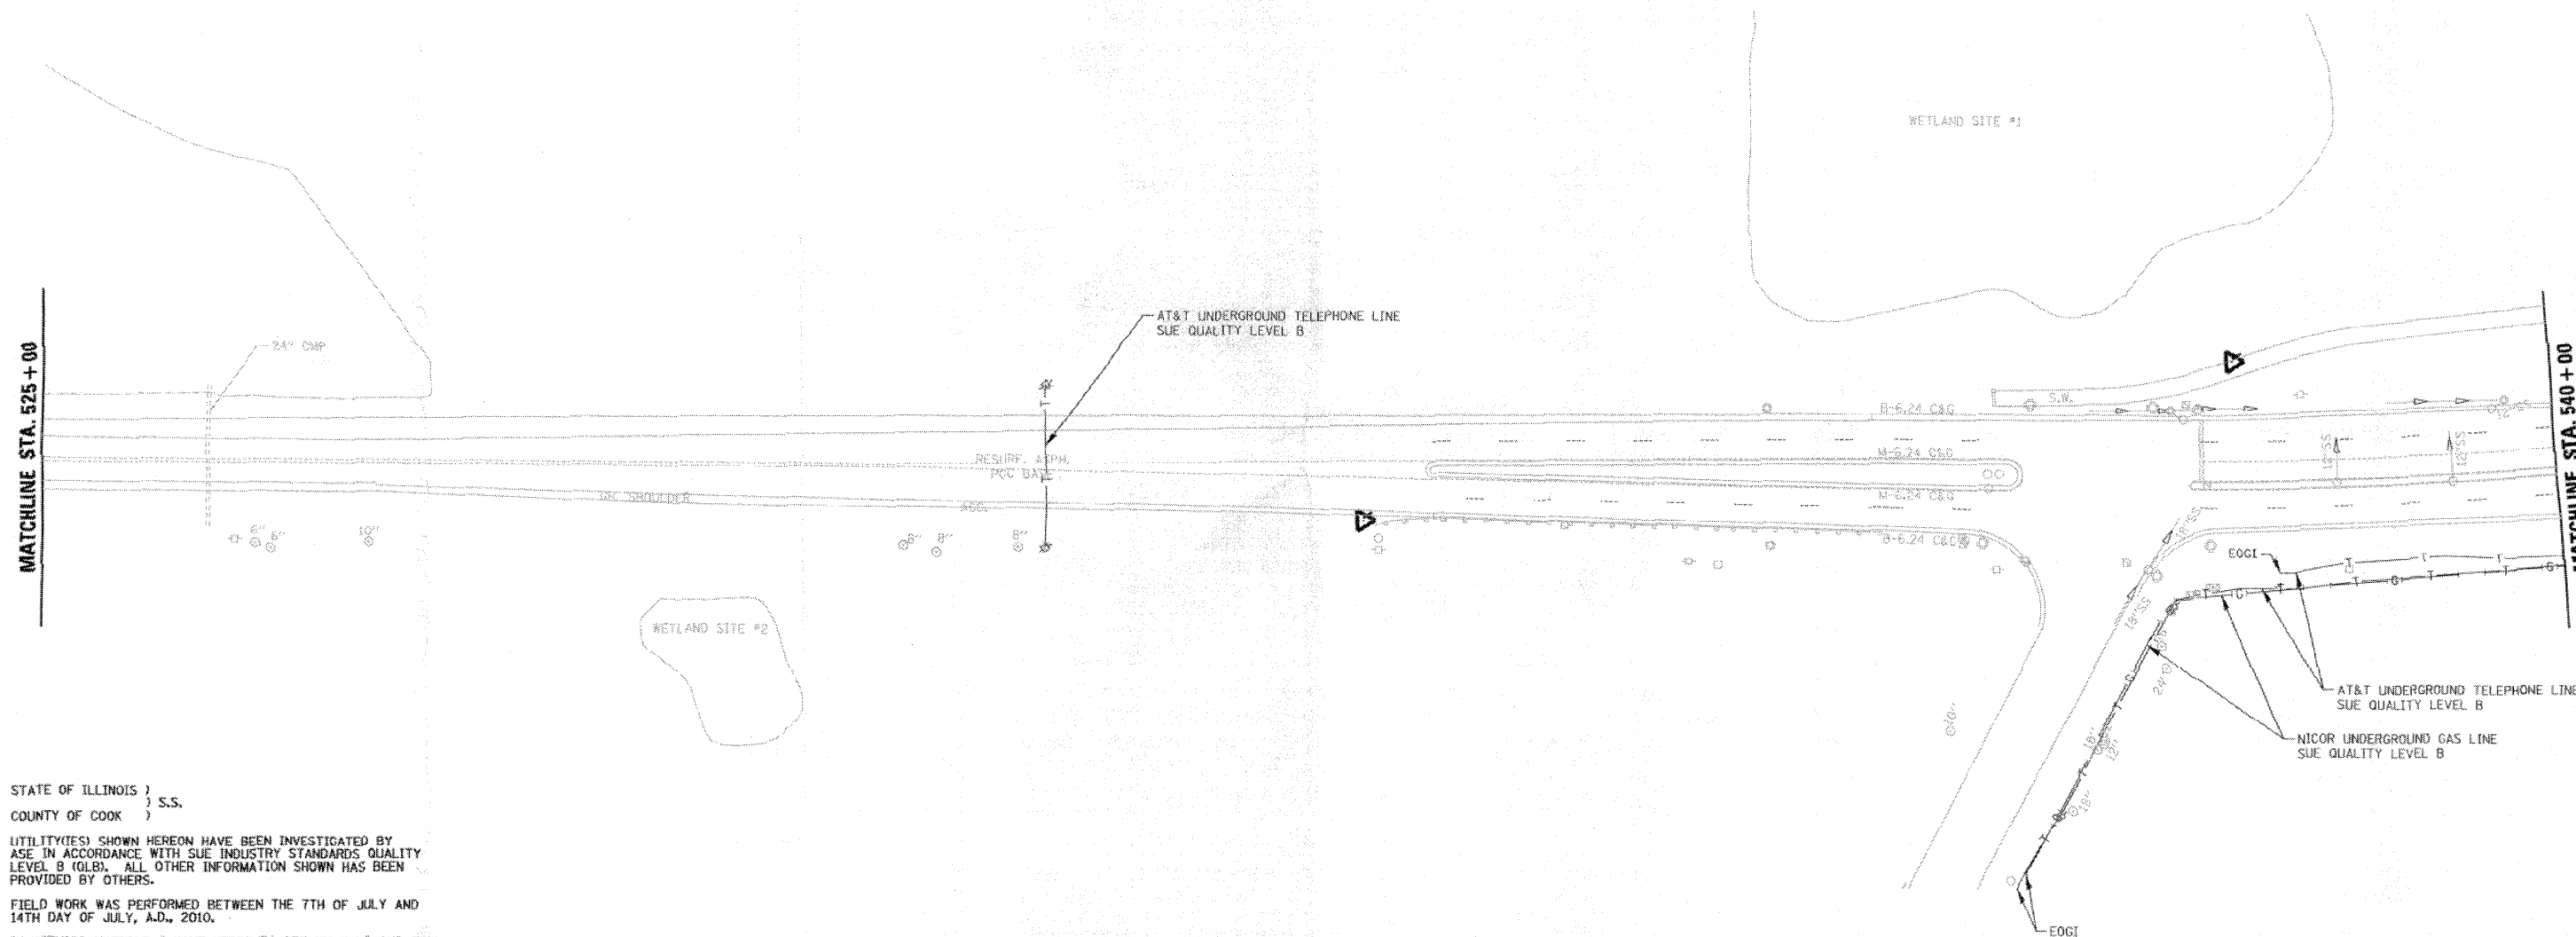


PLAN	SURVEYED	DATE
	PLOTTED	
	CHECKED	
	BY	
	NOTE BOOK	
	NO.	
	REVISIONS	
	NO.	
	DATE	
	BY	
	NOTE BOOK	
	NO.	
	REVISIONS	
	NO.	
	DATE	
	BY	

PLAN	SURVEYED	DATE
	PLOTTED	
	CHECKED	
	BY	
	NOTE BOOK	
	NO.	
	REVISIONS	
	NO.	
	DATE	
	BY	
	NOTE BOOK	
	NO.	
	REVISIONS	
	NO.	
	DATE	
	BY	

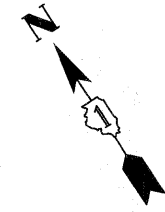

STATE OF ILLINOIS )  
COUNTY OF COOK ) S.S.

(UTILITIES) SHOWN HEREON HAVE BEEN INVESTIGATED BY  
ASE IN ACCORDANCE WITH SUE INDUSTRY STANDARDS QUALITY  
LEVEL B (QLB). ALL OTHER INFORMATION SHOWN HAS BEEN  
PROVIDED BY OTHERS.

FIELD WORK WAS PERFORMED BETWEEN THE 7TH OF JULY AND  
14TH DAY OF JULY, A.D., 2010.

IN WITNESS WHEREOF, I HAVE HEREUNTO SET MY HAND AND SEAL  
THIS 5TH DAY OF AUGUST A.D., 2010. CHICAGO, IL.



*Steven M. Rienks*  
STEVEN M. RIENKS - ILLINOIS PROFESSIONAL  
ENGINEER NUMBER 62-044619  
MY LICENSE EXPIRES 11/30/2011

**AMERICAN**  
SURVEYING & ENGINEERING, P.C.  
SURVEYORS - ENGINEERS  
GEODETS - MAPPING SCIENTISTS

Chicago 312-277-2000 / Fax 312-277-2002  
Dixons 815-288-6231 / Fax 815-288-6277  
Aurora 603-897-4105 / Fax 630-897-4121  
Illinois Professional Design Firm No. 184-003192

**LEGEND**

—T—	EXISTING UNDERGROUND TELEPHONE
—W—	EXISTING UNDERGROUND WATER
—E—	EXISTING UNDERGROUND ELECTRIC
—G—	EXISTING UNDERGROUND GAS
—CTV—	EXISTING UNDERGROUND CABLE TV
EOGI	END OF GEOPHYSICAL INFORMATION

FILE NAME =  
...N160135-1001 SUE\_05.dgn



DESIGNED	RJD	REVISED	-
DRAWN	GEW	REVISED	-
CHECKED	TWL	REVISED	-
DATE	JUNE 30, 2011	REVISED	-

STATE OF ILLINOIS  
DEPARTMENT OF TRANSPORTATION

IL RTE 62 (ALGONQUIN RD.) FROM EASTING'S WAY TO PENNY RD.  
SUE INVESTIGATION OF UNDERGROUND UTILITIES

SCALE: 1"=50' SHEET NO. 5 OF 6 SHEETS STA. 525+00 TO STA. 540+00

F.A.P. RTE.	SECTION	COUNTY	TOTAL SHEETS	SHEET NO.
339	116 Y-1-R-1	COOK	122	36
				CONTRACT NO. 60135
[ILLINOIS] FED. AID PROJECT				