


**ELEVATION**

(Looking at Front Face of Wall)

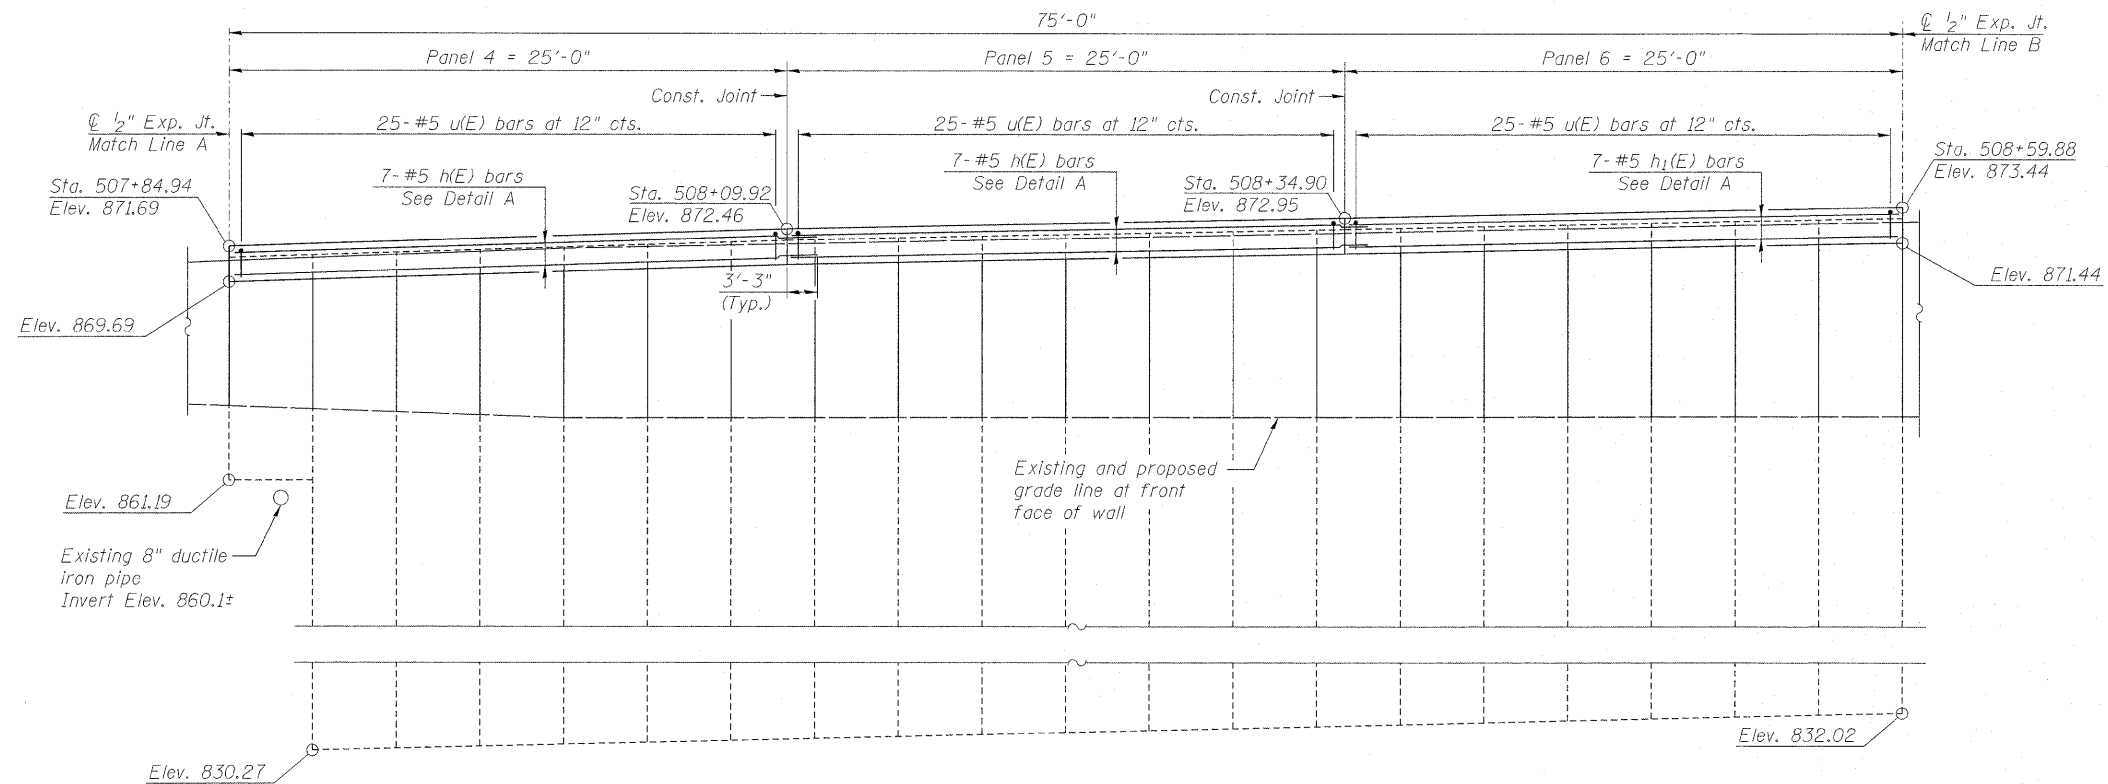

**ELEVATION**

(Looking at Front Face of Wall)

Notes:  
 See sheet S5 of S7 for Bill of Material, Section Thru Wall, Wall Joint Details and Detail A.  
 Horizontal dimensions measured along face of wall.  
 Expansion joints shall be located at the nearest sheet piling interlock to the indicated spacing shown.

USER NAME =	DESIGNED - ESH	REvised - MTH 10/21/11
PLOT SCALE =	CHECKED - ADB	REvised -
PLOT DATE =	DRAWN - RH	REvised -
	CHECKED - ADB	REvised -

F.A.P. RTE. 339	SECTION 116 Y-1-R-1	COUNTY COOK	TOTAL SHEETS 122	SHEET NO. 70
			CONTRACT NO. 60135	