


CONSTRUCTION NOTES:

TWO CHANGEABLE MESSAGE SIGNS ON GALENA BLVD WILL NEED TO BE IN PLACE ONE WEEK PRIOR AND ONE WEEK AFTER THE TRAFFIC SIGNAL IS TURNED-ON. ONE CHANGEABLE MESSAGE SIGN WILL BE PLACED WEST OF THE IL 56 WEST RAMPS AND THE OTHER CHANGEABLE MESSAGE SIGN WILL BE PLACED EAST OF THE IL 56 EAST RAMPS. THIS IS REQUIRED FOR A NEW STOP CONDITION.

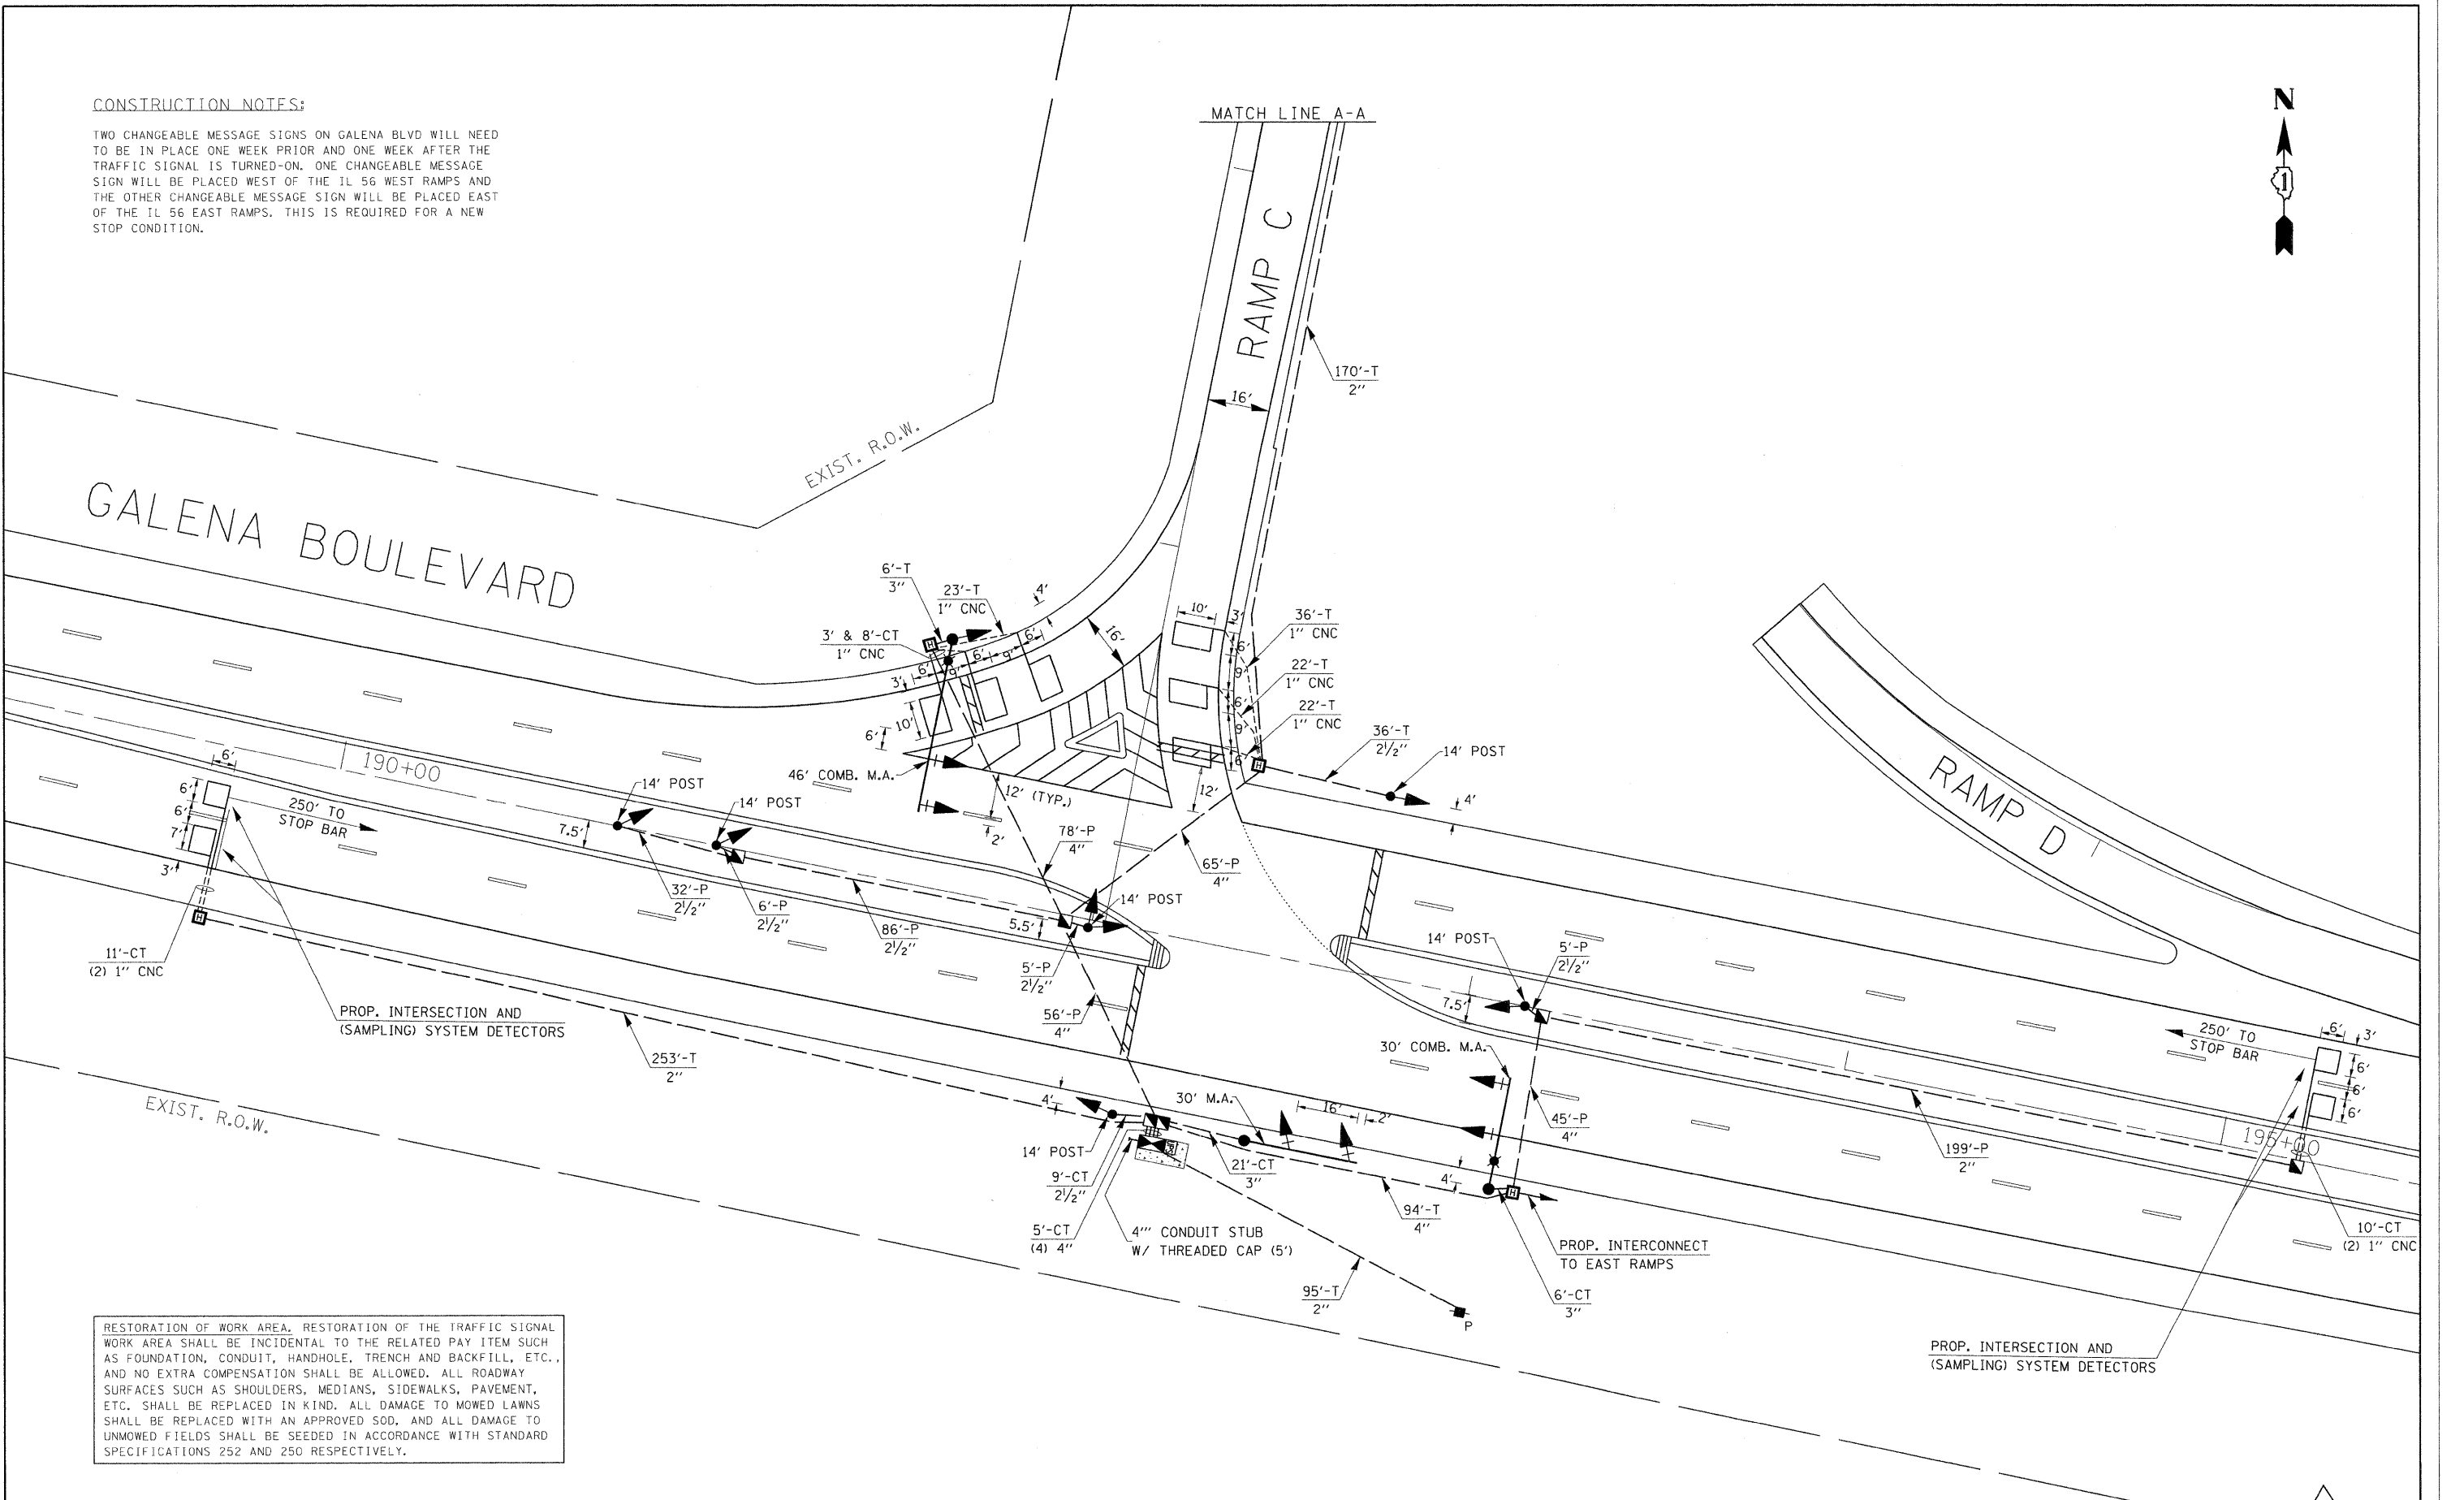

RESTORATION OF WORK AREA. RESTORATION OF THE TRAFFIC SIGNAL WORK AREA SHALL BE INCIDENTAL TO THE RELATED PAY ITEM SUCH AS FOUNDATION, CONDUIT, HANDHOLE, TRENCH AND BACKFILL, ETC., AND NO EXTRA COMPENSATION SHALL BE ALLOWED. ALL ROADWAY SURFACES SUCH AS SHOULDERS, MEDIANS, SIDEWALKS, PAVEMENT, ETC. SHALL BE REPLACED IN KIND. ALL DAMAGE TO MOWED LAWNS SHALL BE REPLACED WITH AN APPROVED SOD, AND ALL DAMAGE TO UNMOWED FIELDS SHALL BE SEEDED IN ACCORDANCE WITH STANDARD SPECIFICATIONS 252 AND 250 RESPECTIVELY.

ADDENDUM 1 : ELIMINATION OF EMERGENCY VEHICLE PREEMPTION EQUIPMENT

FILE NAME =	USER NAME = pascencia1	DESIGNED - IP	REVISED - 10/28/2011
FILE ABBREV =		DRAWN - IP	REVISED -
	PLOT SCALE = 20.000000 ' / 1"	CHECKED - DAG	REVISED -
	PLOT DATE = 10/28/2011	DATE - 08/25/2011	REVISED -

**STATE OF ILLINOIS
DEPARTMENT OF TRANSPORTATION**

TRAFFIC SIGNAL INSTALLATION PLAN GALENA BLVD AND IL 56 WEST RAMPS (1 OF 2)			
SCALE: 1" =	SHEET NO. OF SHEETS	STA. TO STA.	

F.A.U. RTE. 573	SECTION 61HB-1-R	COUNTY KANE	TOTAL SHEETS 110	SHEET NO. 36
FED. ROAD DIST. NO. [ILLINOIS] FED. AID PROJECT				CONTRACT NO. 60K76