

F.A.P. RTE.	SECTION	COUNTY	TOTAL SHEETS	SHEET NO.
573	61HB-1-R	KANE	110	1
FED. ROAD DIST. NO. 1	ILLINOIS	CONTRACT NO. 60K76		

D-91-589-10 *110+1=111



LOCATION OF SECTION INDICATED THUS: - [black rectangle] -

STATE OF ILLINOIS

DEPARTMENT OF TRANSPORTATION

DIVISION OF HIGHWAYS

PROPOSED HIGHWAY PLANS

F.A.P. 573: ILLINOIS ROUTE 56

SECTION: 61HB-1-R

AT GALENA BOULEVARD

PROJECT NO.: ACBHF-ACF-0573(161)

BRIDGE NEW DECK; TRAFFIC SIGNAL INSTALLATION

KANE COUNTY

C-91-589-10

FOR INDEX OF SHEETS, SEE SHEET NO. 2

IMPROVEMENT LOCATED WITHIN
VILLAGE OF SUGAR GROVE

TRAFFIC DATA

GALENA BLVD MINOR ARTERIAL, (URBAN)

2006 ADT=7,700

2021 ADT=12,015


POSTED SPEED LIMIT=55 MPH

DESIGN SPEED LIMIT=55 MPH

PROJECT BEGINS
STA. 187 + 60


GALENA BLVD OVER
FAP 573 (IL RTE 56)
STRUCTURE NO: 045-0037
STA. 198 + 80.6

PROJECT ENDS
STA. 210 + 20

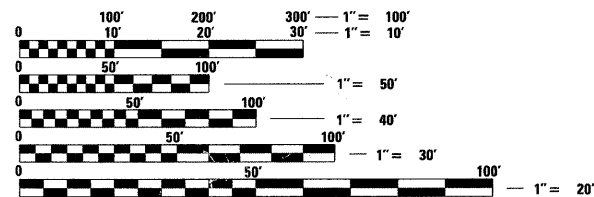

FULL SIZE PLANS HAVE BEEN PREPARED USING STANDARD ENGINEERING SCALES. REDUCED SIZED PLANS WILL NOT CONFORM TO STANDARD SCALES. IN MAKING MEASUREMENTS ON REDUCED PLANS, THE ABOVE SCALES MAY BE USED.

J.U.L.I.E.
JOINT UTILITY LOCATION INFORMATION FOR EXCAVATION
1-800-892-0123
OR 811

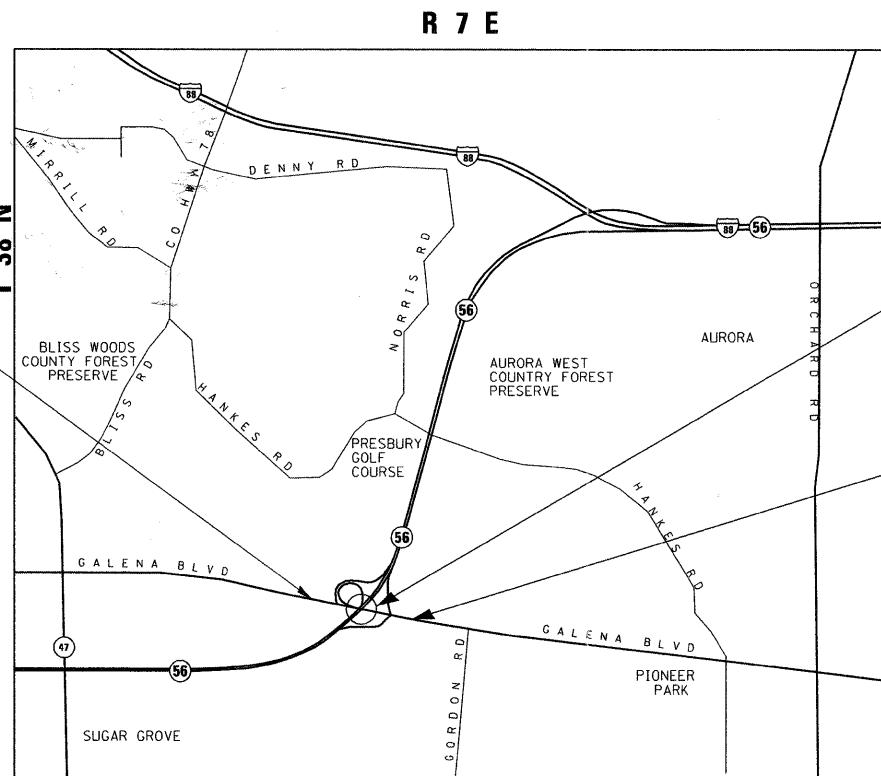

LOCATION MAP
SCALE: NTS


SUGAR GROVE TOWNSHIP

GROSS LENGTH OF PROJECT = 2260 FT = 0.43 MILE

NET LENGTH OF PROJECT = 2260 FT = 0.43 MILE

LIN ENGINEERING, LTD.
MICHAEL T. HALEY, S.E.
81-5991

Michael T. Haley
DATE: 08/26/2011
SIGNATURE AND SEAL APPLIES
TO DRWG NO 51 TO 89

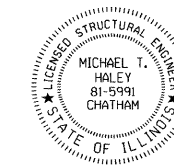

MILLENNIA PROFESSIONAL SERVICES
THOMAS V. NGO, P.E.
062-058379

Thomas V. Ngo
DATE: 08/26/2011
SIGNATURE AND SEAL APPLIES
TO DRWG NO 1 TO 29, 103-110



PROJECT MANAGER: ISAAC KWARTENG (847) 705-4230

PROJECT ENGINEER: ALIX BRICE (847) 705-4552

CONTRACT NO. 60K76

STATE OF ILLINOIS
DEPARTMENT OF TRANSPORTATION
DIVISION OF HIGHWAYS

SUBMITTED August 29, 2011

Diane M. O'Keefe
DEPUTY DIRECTOR OF HIGHWAYS, REGION ENGINEER

October 14, 2011
Scott E. Stitt P.E.
ENGINEER OF DESIGN AND ENVIRONMENT

October 14, 2011
Christine U. Reed
DIRECTOR OF HIGHWAYS, CHIEF ENGINEER



200 22ND Street, Suite 216, Lombard, IL 60148
630.705.0110 voice, 630.839.2566 fax
www.mps-il.com

MILLENNIA PROFESSIONAL SERVICES

PRINTED BY THE AUTHORITY
OF THE STATE OF ILLINOIS