
 
 

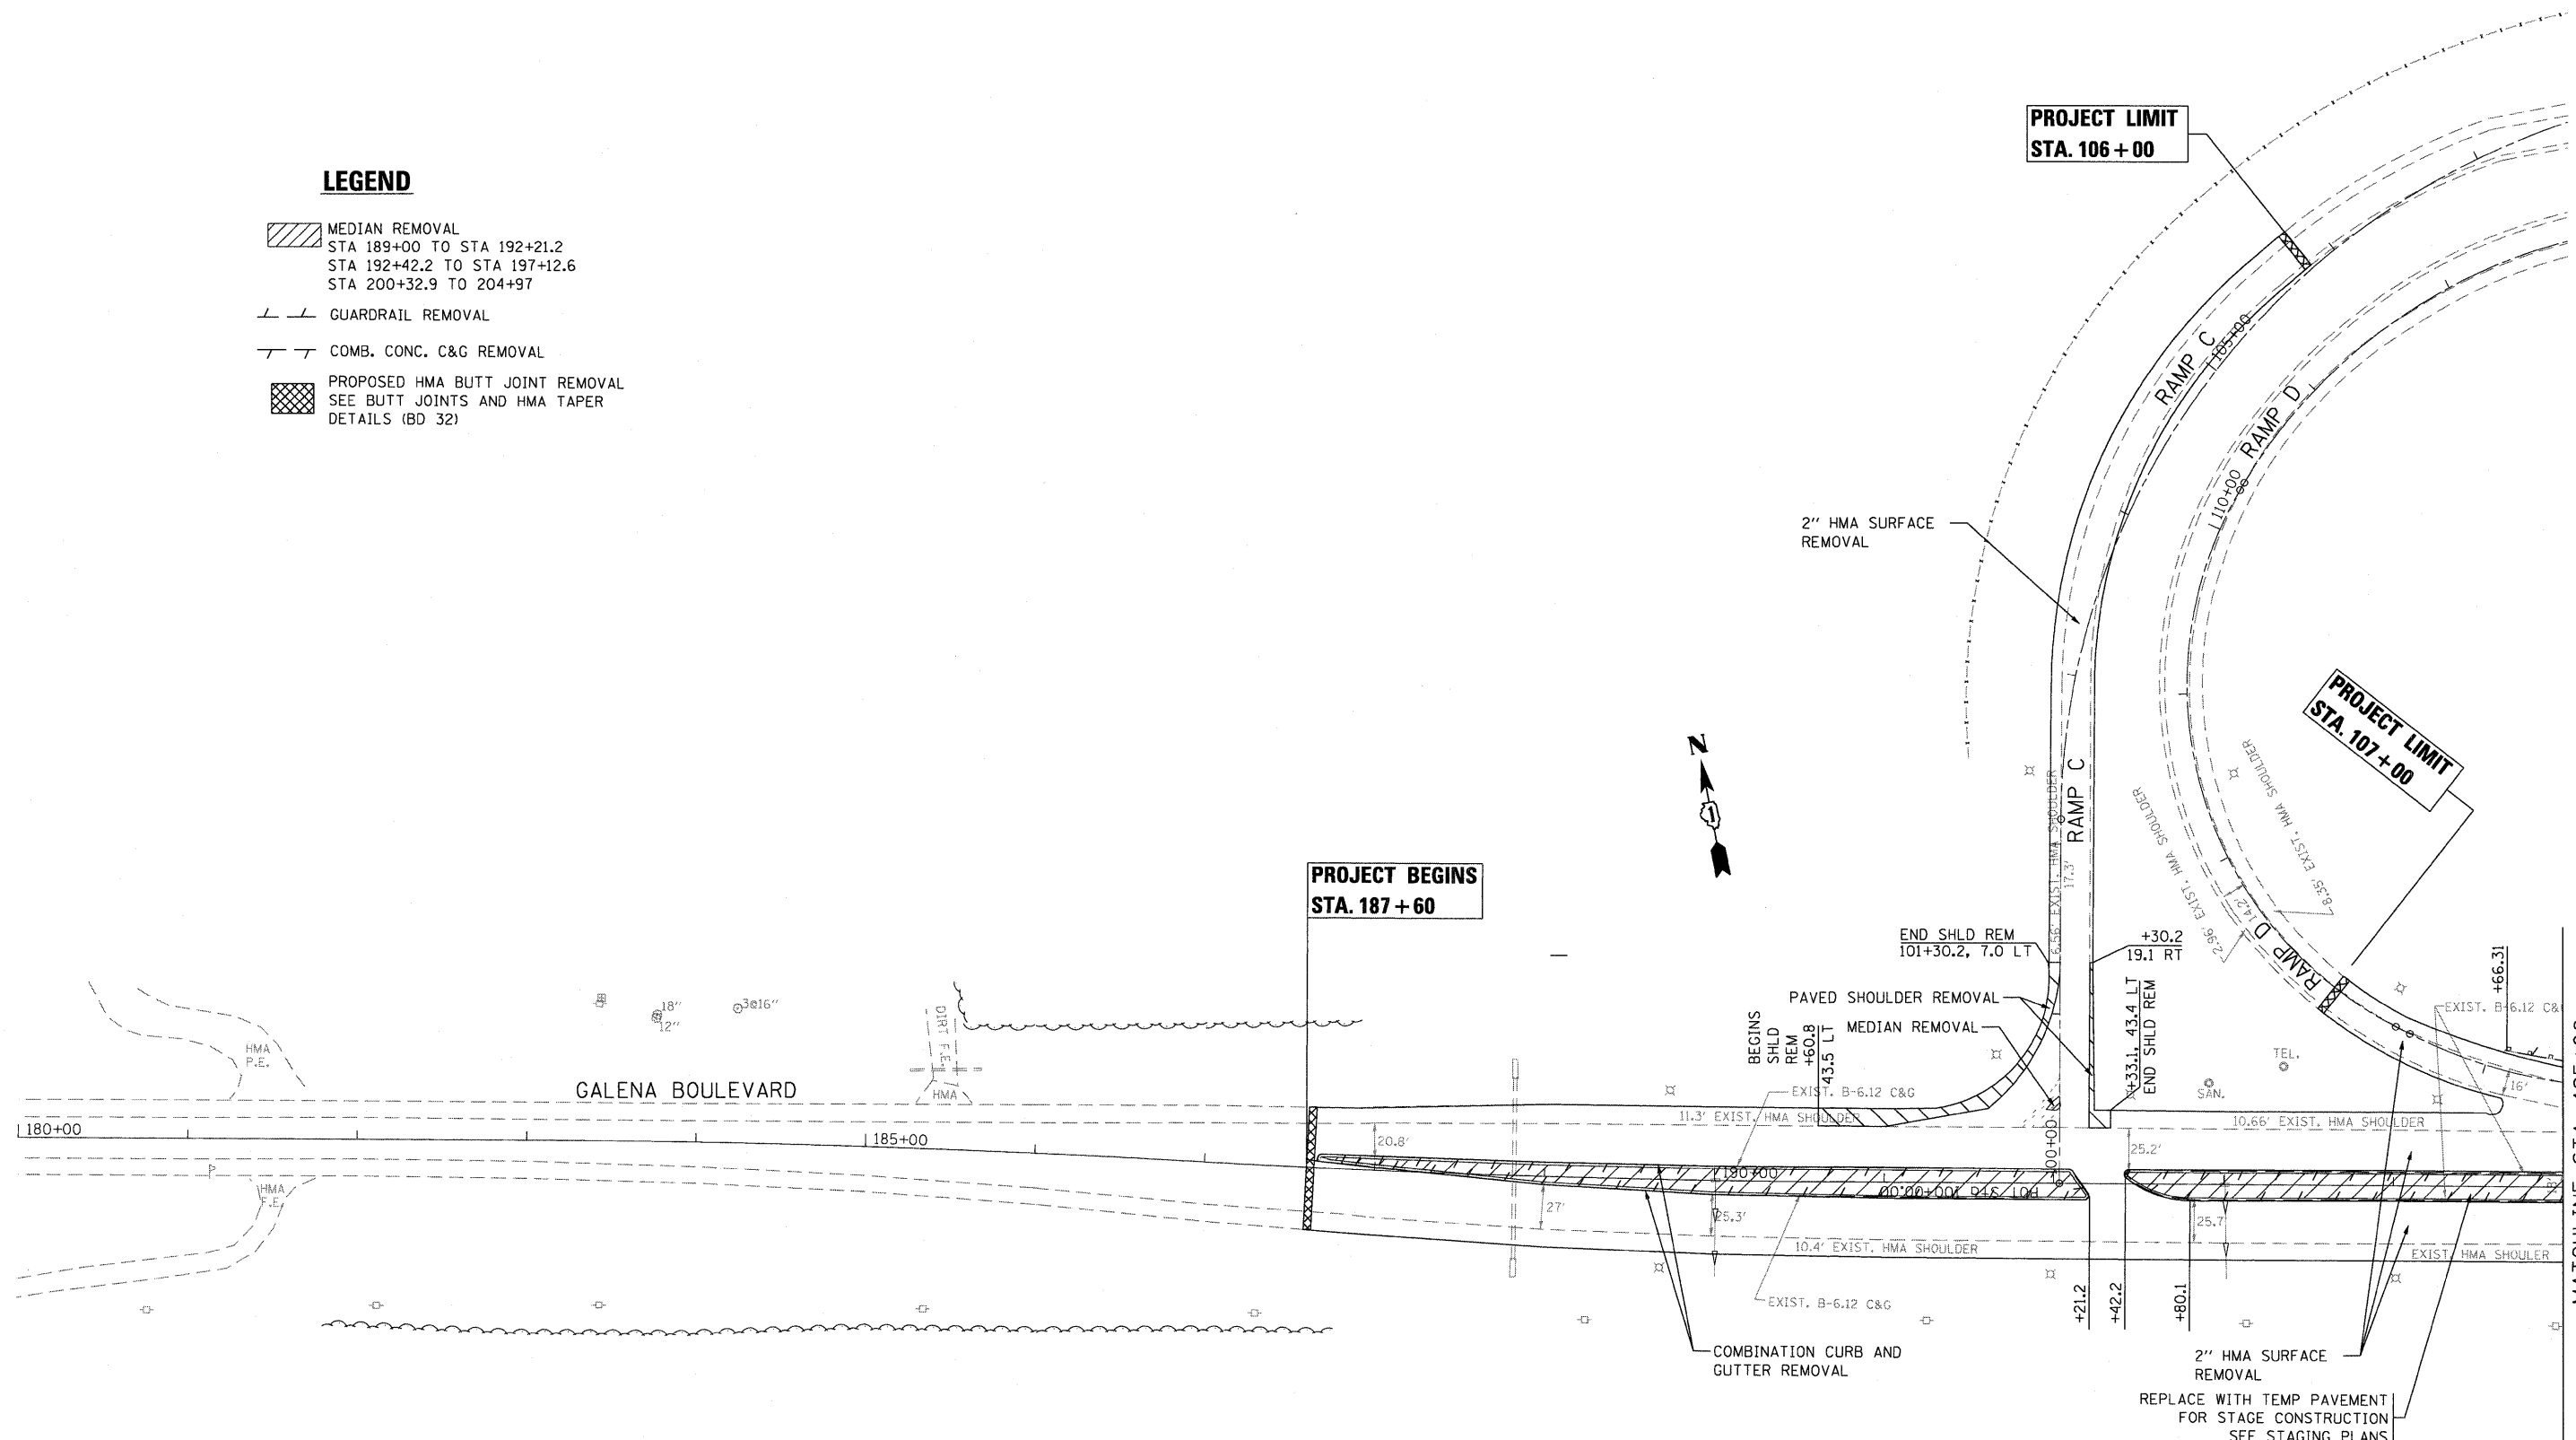



LEGEND

-  MEDIAN REMOVAL
STA 189+00 TO STA 192+21.2
STA 192+42.2 TO STA 197+12.6
STA 200+32.9 TO 204+97
-  GUARDRAIL REMOVAL
-  COMB. CONC. C&G REMOVAL
-  PROPOSED HMA BUTT JOINT REMOVAL
SEE BUTT JOINTS AND HMA TAPER
DETAILS (BD 32)



 HMA BUTT JOINT REMOVAL

FILE NAME = P:\2010\ME10012\PTB155-16\Galena\CADD\Shets\160K76-Shetrem01.dgn
 PLOT SCALE = 50.0000 / 1 IN.
 USER NAME = Millennium Professional Services



200 22ND Street, Suite 216, Lombard, IL 60148
 630.705.0110 voice, 630.839.2566 fax
 www.mps-il.com

MILLENNIA PROFESSIONAL SERVICES

DESIGNED - CJD	REVISED -
DRAWN - CJD	REVISED -
CHECKED - TVN	REVISED -
DATE - 8/29/2011	REVISED -

**STATE OF ILLINOIS
 DEPARTMENT OF TRANSPORTATION**

GALENA BOULEVARD

REMOVAL PLANS

SCALE: 1"=50' SHEET NO. 1 OF 2 SHEETS STA. 180+00 TO STA. 195+00

F.A.P. RTE.	SECTION	COUNTY	TOTAL SHEETS	SHEET NO.
573	61HB-1-R	KANE	110	11
CONTRACT NO. 60K76				
FED. ROAD DIST. NO. 1 ILLINOIS FED. AID PROJECT				

P:\2010\ME10012\PTB155-16\Galena\CADD\Shets\160K76-Shetrem01.dgn