
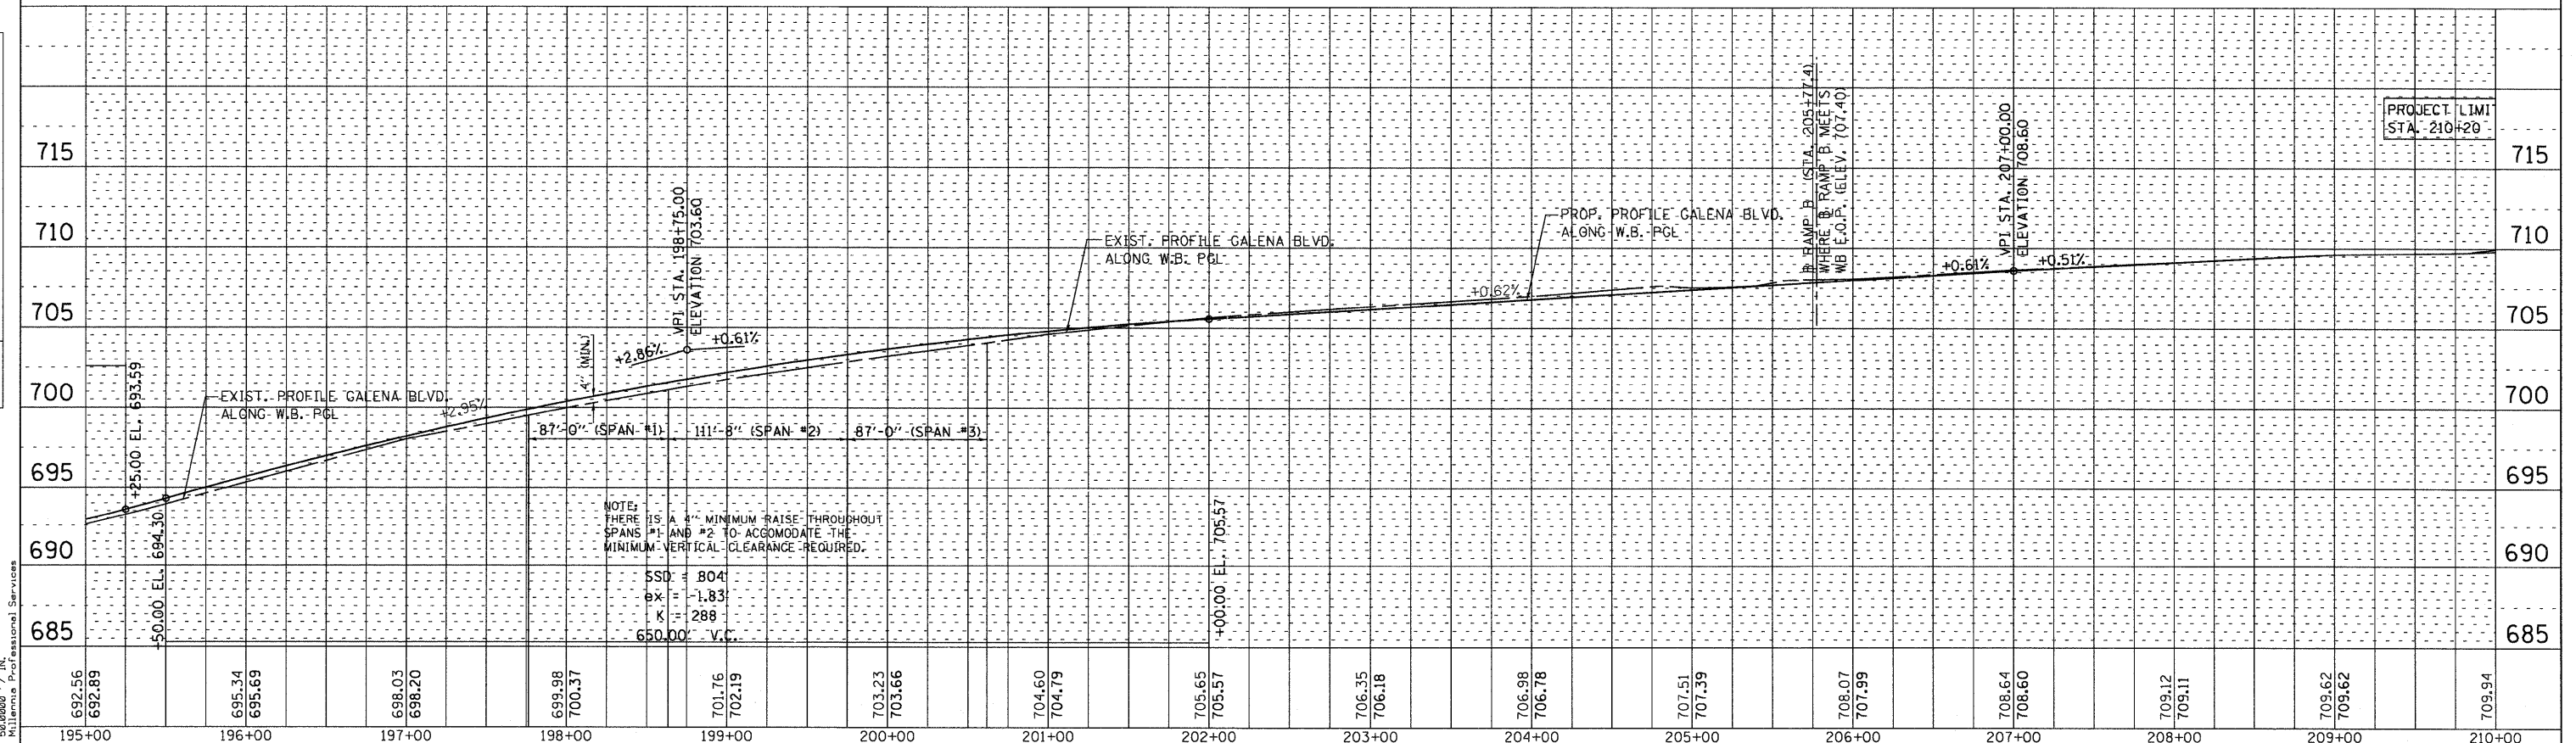


PLAN	SURVEYED	BY	DATE
NOTE BOOK	ALIGNED		
NO.	RT. OF WAY CHECKED		
	DATE FILE NAME		

PROFILE	SURVEYED	BY	DATE
NOTE BOOK	GRADES CHECKED		
NO.	BLK. NOTED		
	STRUCTURE NOTATIONS		

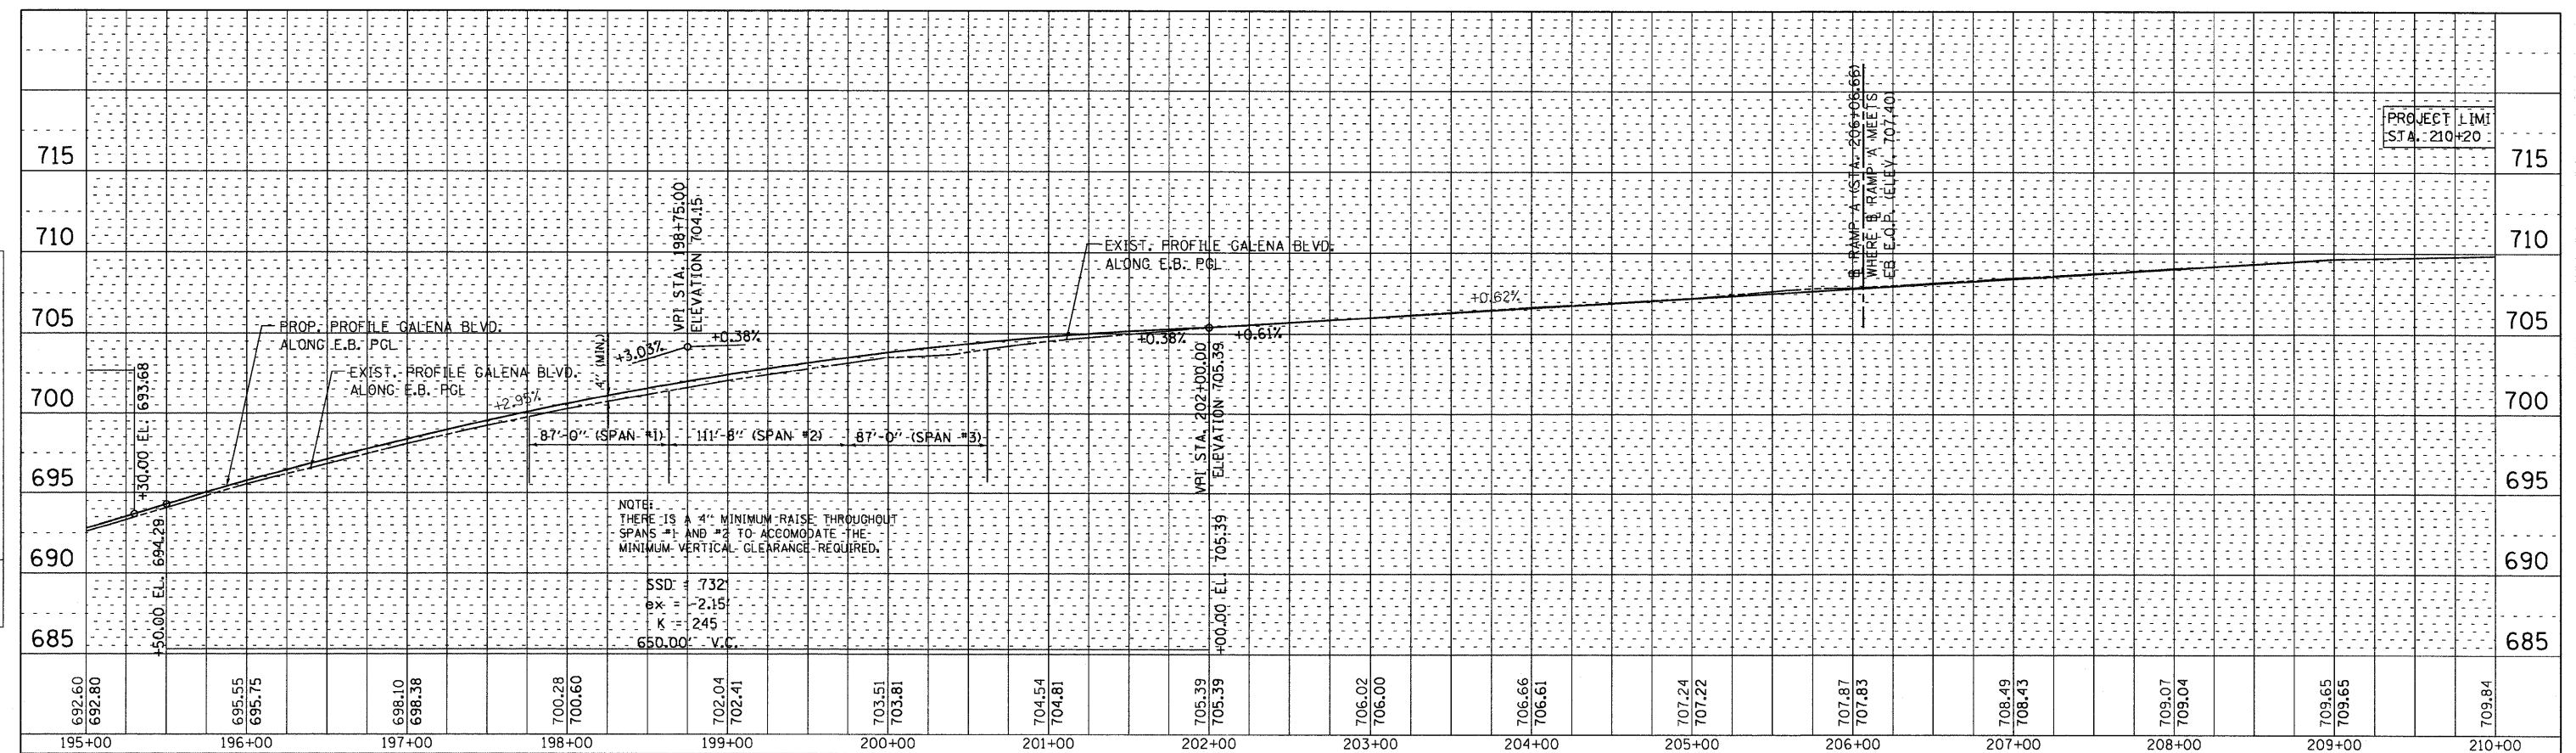

FILE NAME: P:\2010\ME\0812_P18156-16_Galena\CADD\Shots\18156-16_Sht-Profile.dgn
 PLOT SCALE: 5/8"=1'-0"
 USER NAME: Millennium Professional Services

MILLENNIA PROFESSIONAL SERVICES
 200 22ND Street, Suite 216, Lombard, IL 60148
 630.705.0110 voice, 630.839.2566 fax
 WWW.MPS-IL.COM

DESIGNED	-	CJD	REVISED	-
DRAWN	-	CJD	REVISED	-
CHECKED	-	TVN	REVISED	-
DATE	-	8/29/2011	REVISED	-

**STATE OF ILLINOIS
 DEPARTMENT OF TRANSPORTATION**

GALENA BOULEVARD

**PROFILE PLAN
 EB & WB PGL**

SCALE: 1"=50' SHEET NO. 2 OF 2 SHEETS STA. 195+00 TO STA. 209+00

F.A.P. RTE.	SECTION	COUNTY	TOTAL SHEETS	SHEET NO.
573	61HB-1-R	KANE	110	15
CONTRACT NO. 60K76				

FED. ROAD DIST. NO. 1 [ILLINOIS] FED. AID PROJECT
 P:\2010\ME\0812_P18156-16_Galena\CADD\Shots\18156-16_Sht-Profile.dgn