



PLAN	DESIGNED	BY	DATE
NOTE BOOK	PLOTTED		
NO.	ALIGNED		
	CHECKED		
	CADD FILE		
	MADE		

PROFILE	DESIGNED	BY	DATE
NOTE BOOK	PLOTTED		
NO.	GRADES		
	CHECKED		
	CADD FILE		
	MADE		

FILE NAME = P:\2101\ME\0812_PTB156-16_Galena\CADD\Shets\160K76-Shet\p1.npr
 PLOT SCALE = 50'@0.000' / 1" IN.
 USER NAME = Millennium Professional Services

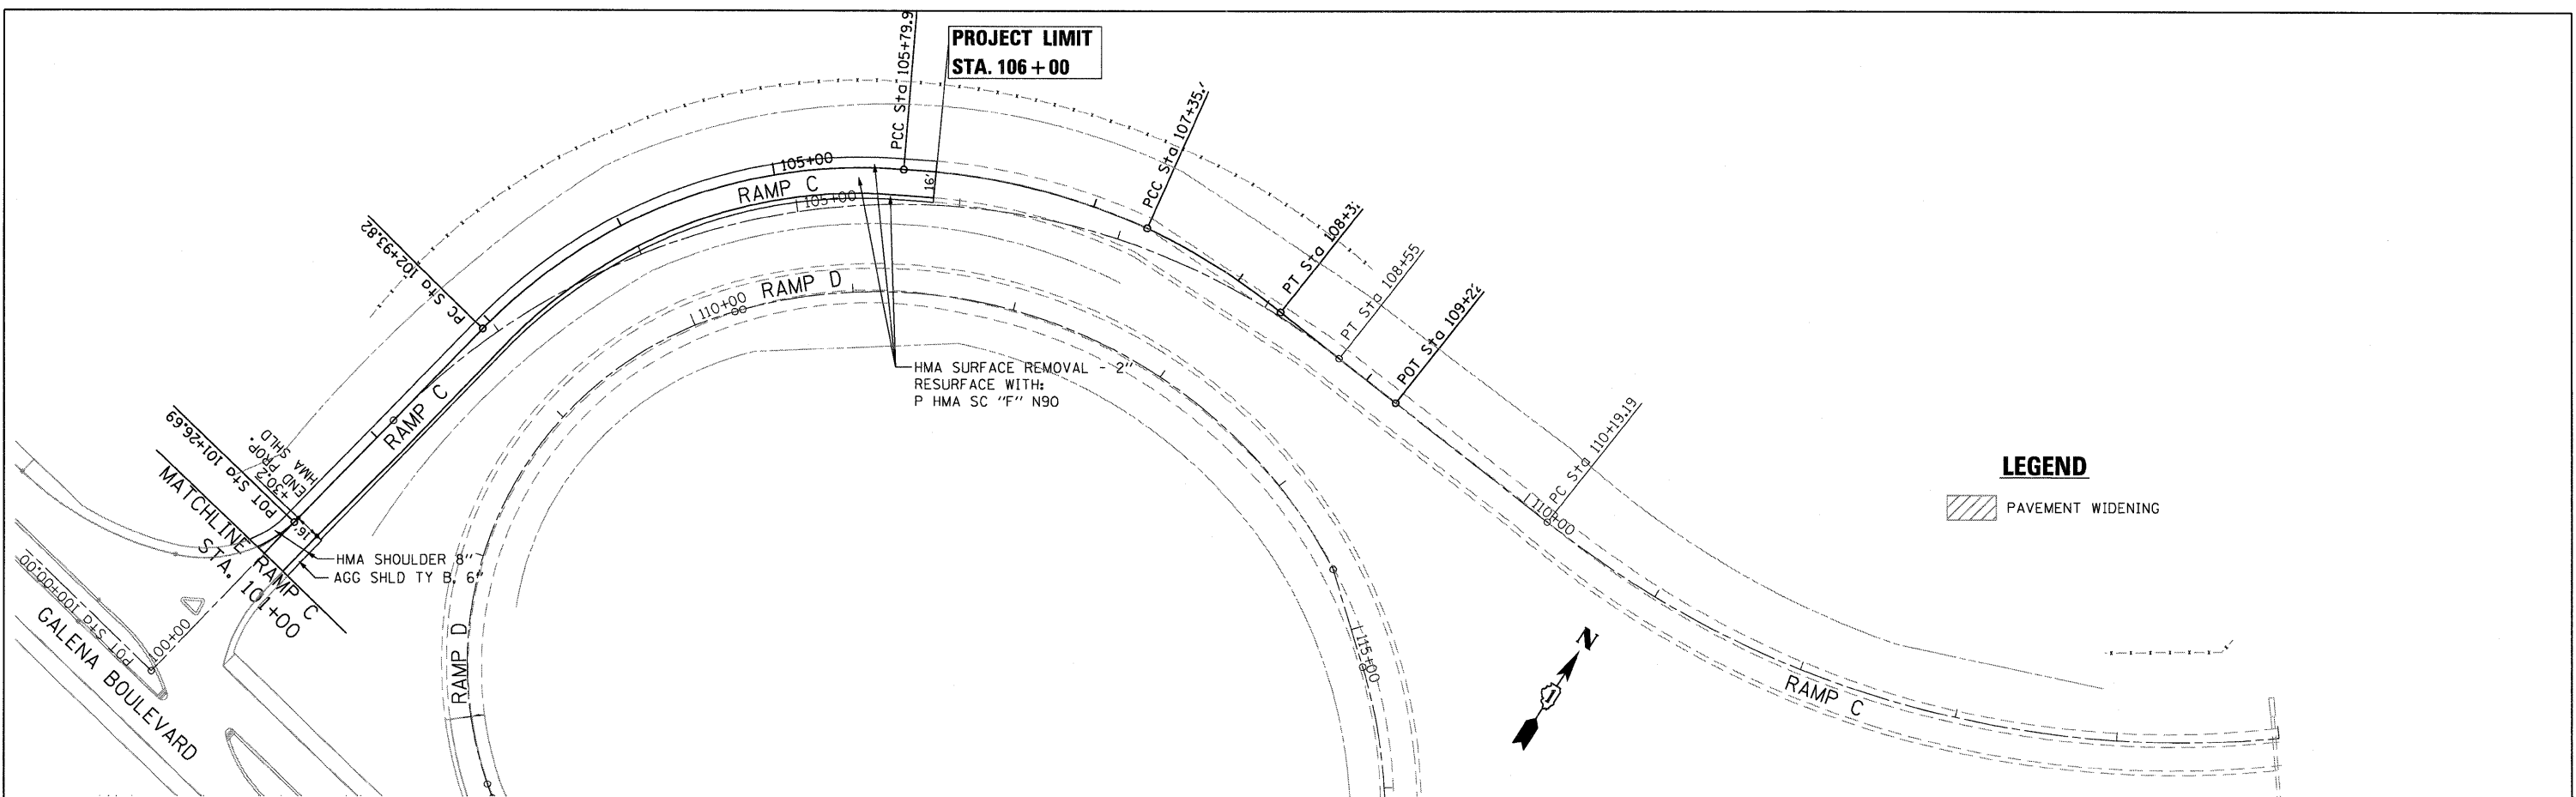

LEGEND
 PAVEMENT WIDENING

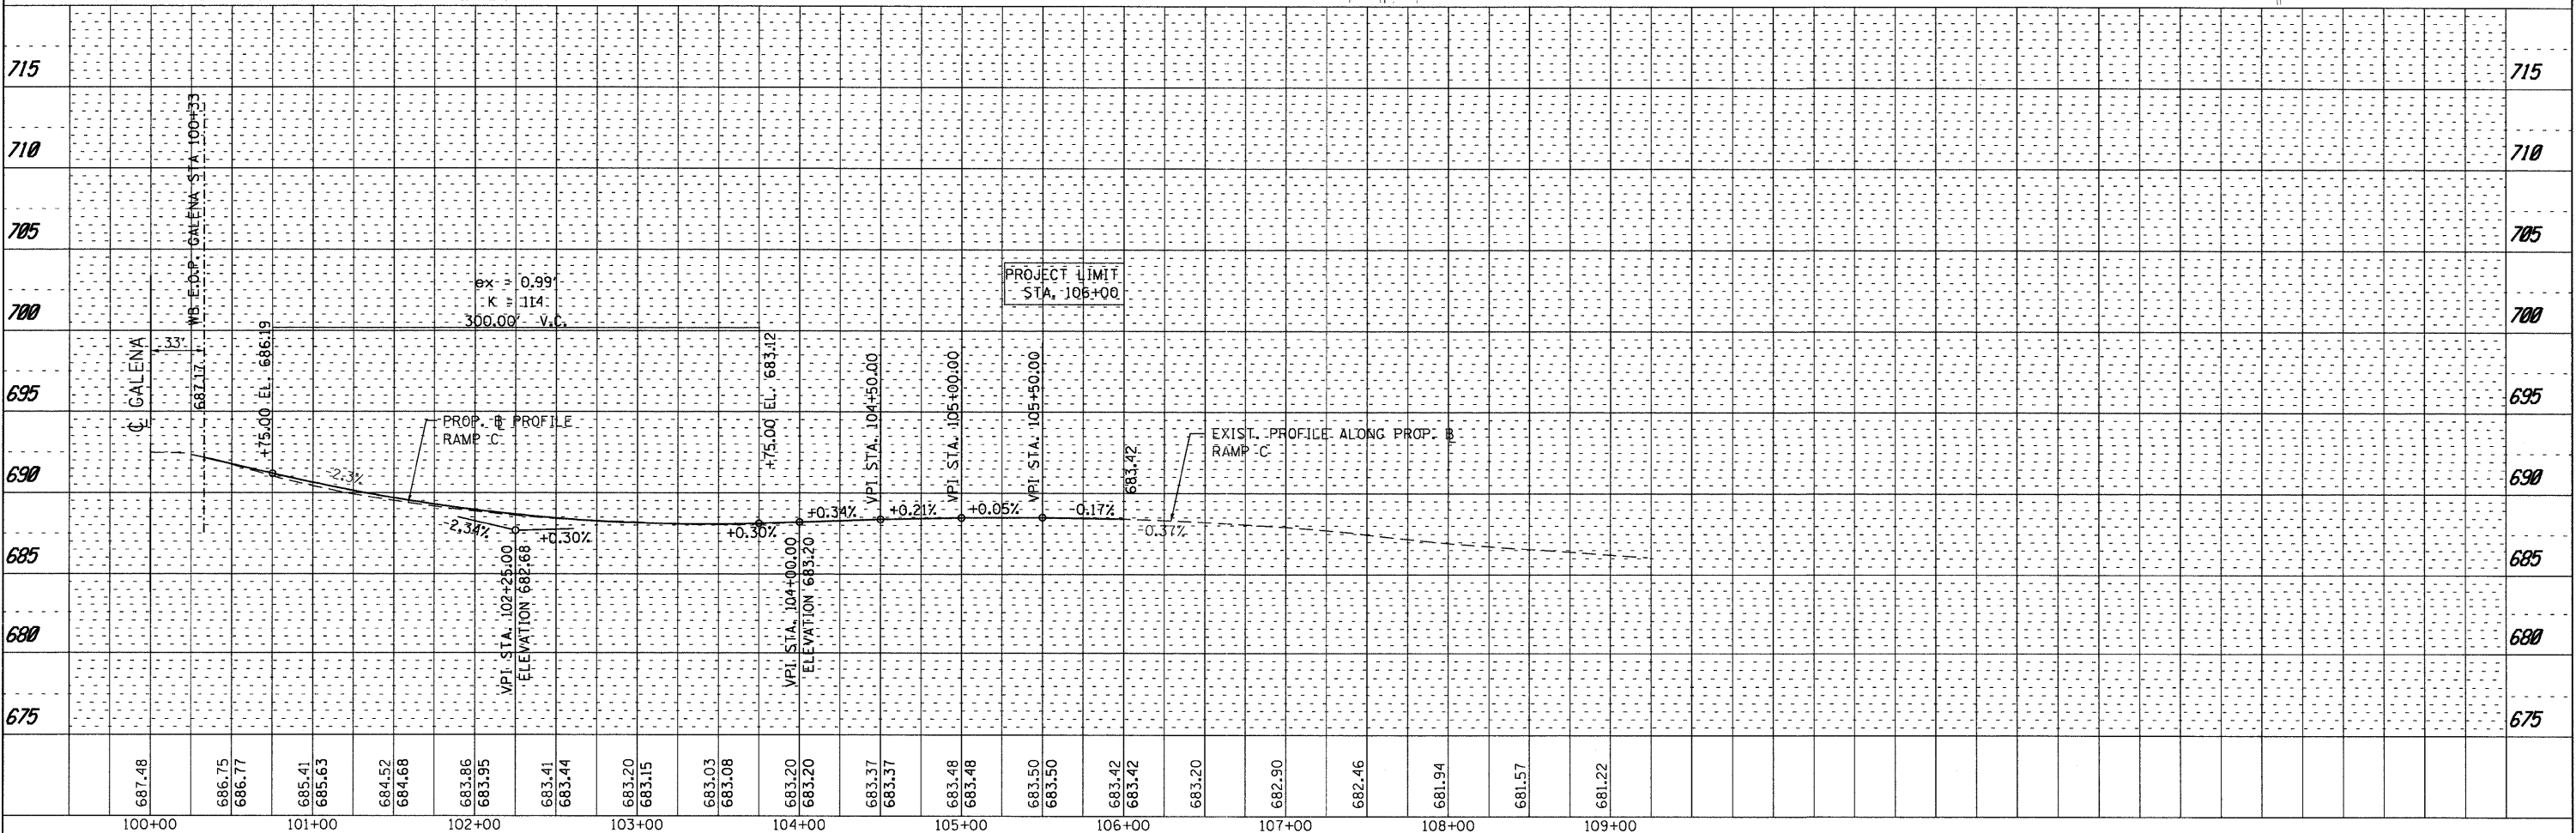

DESIGNED - CJD	REVISED -	STATE OF ILLINOIS DEPARTMENT OF TRANSPORTATION	GALENA BOULEVARD	PLAN & PROFILE RAMP C	F.A.P. RTE. 573	SECTION 61HB-1-R	COUNTY KANE	TOTAL SHEETS 110	SHEET NO. 18
DRAWN - CJD	REVISED -				CONTRACT NO. 60K76				
CHECKED - TVN	REVISED -				FED. ROAD DIST. NO. 1 [ILLINOIS] FED. AID PROJECT				
DATE - 8/29/2011	REVISED -				P:\2101\ME\0812_PTB156-16_Galena\CADD\Shets\160K76-Shet\p1.npr f03.dgn				