
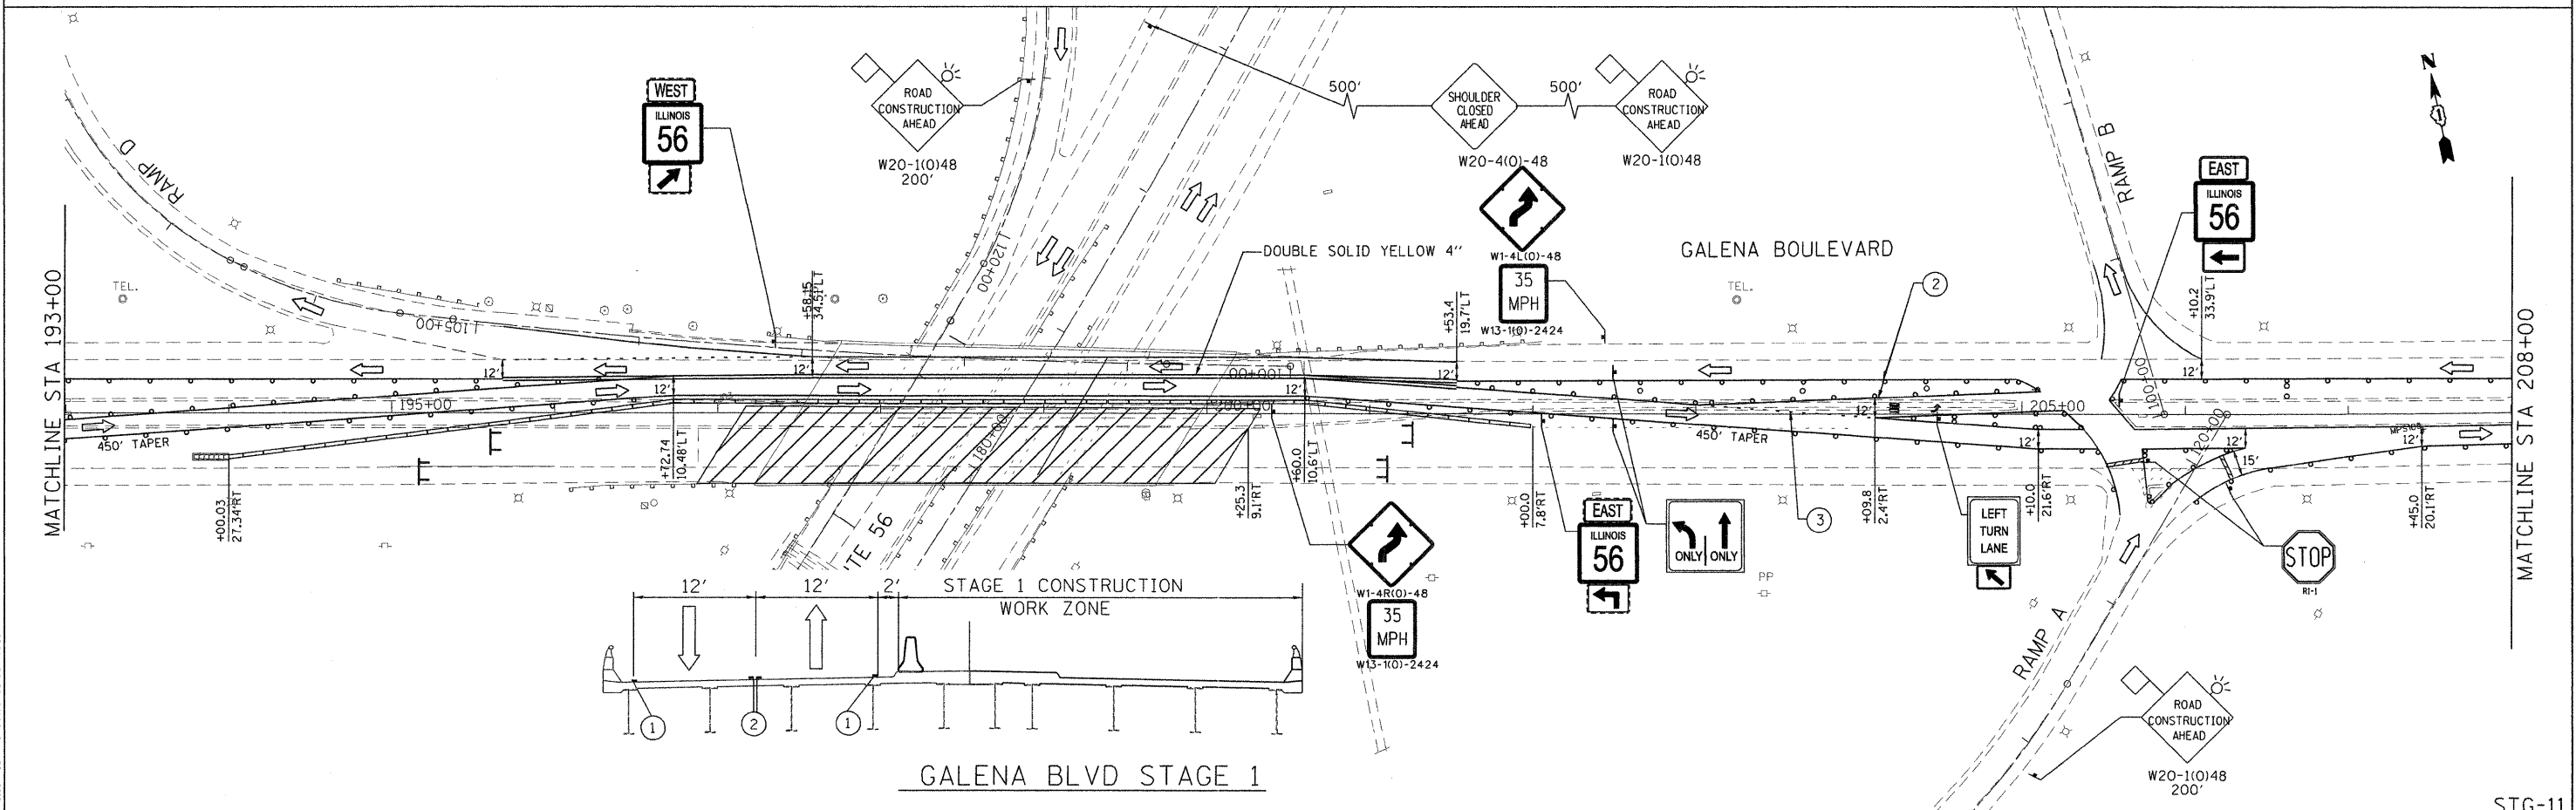


**LEGEND**

- TYPE II BARRICADES OR DRUMS WITH STEADY BURNING LIGHTS @ 50 FT CENTERS ALONG ROADWAY (TANGENT) AND 25 FT CENTERS ALONG TAPERS.
  - ⊥ TYPE III BARRICADES WITH STEADY BURNING LIGHTS
  - ▨ WORK ZONE
  - ▩ IMPACT ATTENUATOR
  - ▬ TEMPORARY CONCRETE BARRIER
- ① TEMPORARY MARKING 4" SOLID WHITE LINE (TYP)  
 ② TEMPORARY MARKING 4" SOLID YELLOW LINE (TYP)  
 ③ TEMPORARY MARKING 4" SKIP-DASH WHITE LINE, 6' SKIP, 2' DASH

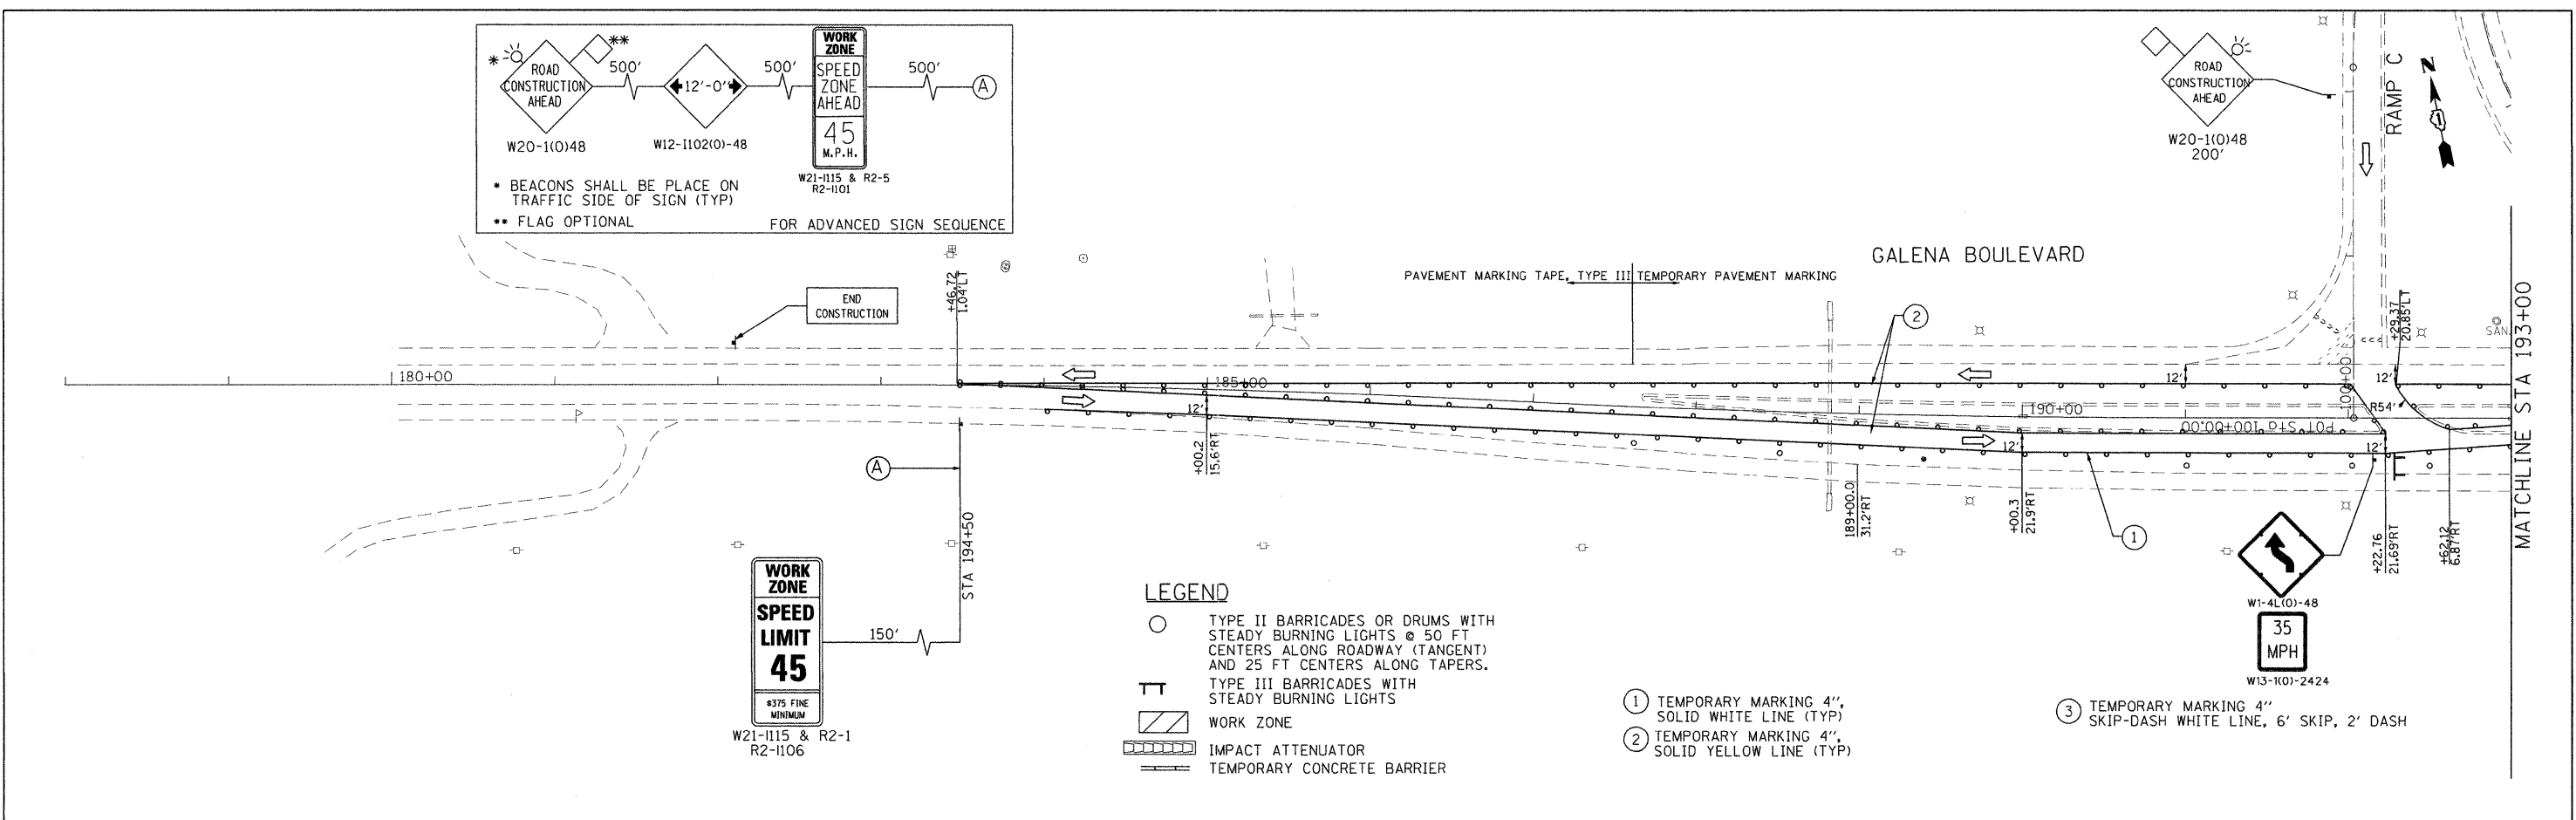

FILE NAME = P:\2010\ME10012.P1B156-16.Galena\CADD\Shas\0168K76-Sht-5-11.dgn  
 PLOT SCALE = 50,000/1 IN.  
 USER NAME = Millennia Professional Services

**MILLENNIA PROFESSIONAL SERVICES**  
 200 22ND Street, Suite 216, Lombard, IL 60148  
 630.795.0110 voice, 630.839.1566 fax  
 www.mps-il.com

DESIGNED - CJD	REVISED -
DRAWN - CJD	REVISED -
CHECKED - TVN	REVISED -
DATE - 9/30/2011	REVISED -

**STATE OF ILLINOIS  
 DEPARTMENT OF TRANSPORTATION**

**GALENA BOULEVARD**  
 SCALE: 1"=50'  
 SHEET NO. 1 OF 2 SHEETS  
 STA. 182+00 TO STA. 208+00

**SUGGESTED STAGES OF CONSTRUCTION  
 & TRAFFIC CONTROL  
 STAGE 1**

F.A.P. RTE. 573	SECTION 61HB-1-R	COUNTY KANE	TOTAL SHEETS 110	SHEET NO. 22
FED. ROAD DIST. NO. 1 [ILLINOIS] FED. AID PROJECT P:\2010\ME10012.P1B156-16.Galena\CADD\Shas\0168K76-Sht-5-11.dgn				

STG-11