


FINAL SURVEY	SUPERVED	BY	DATE
NOTE BOOK	PLotted		
NO.	TEMPLATE		
	AREAS		
	CHECKED		

ORIGINAL SURVEY	SUPERVED	BY	DATE
NOTE BOOK	PLotted		
NO.	TEMPLATE		
	AREAS		
	CHECKED		

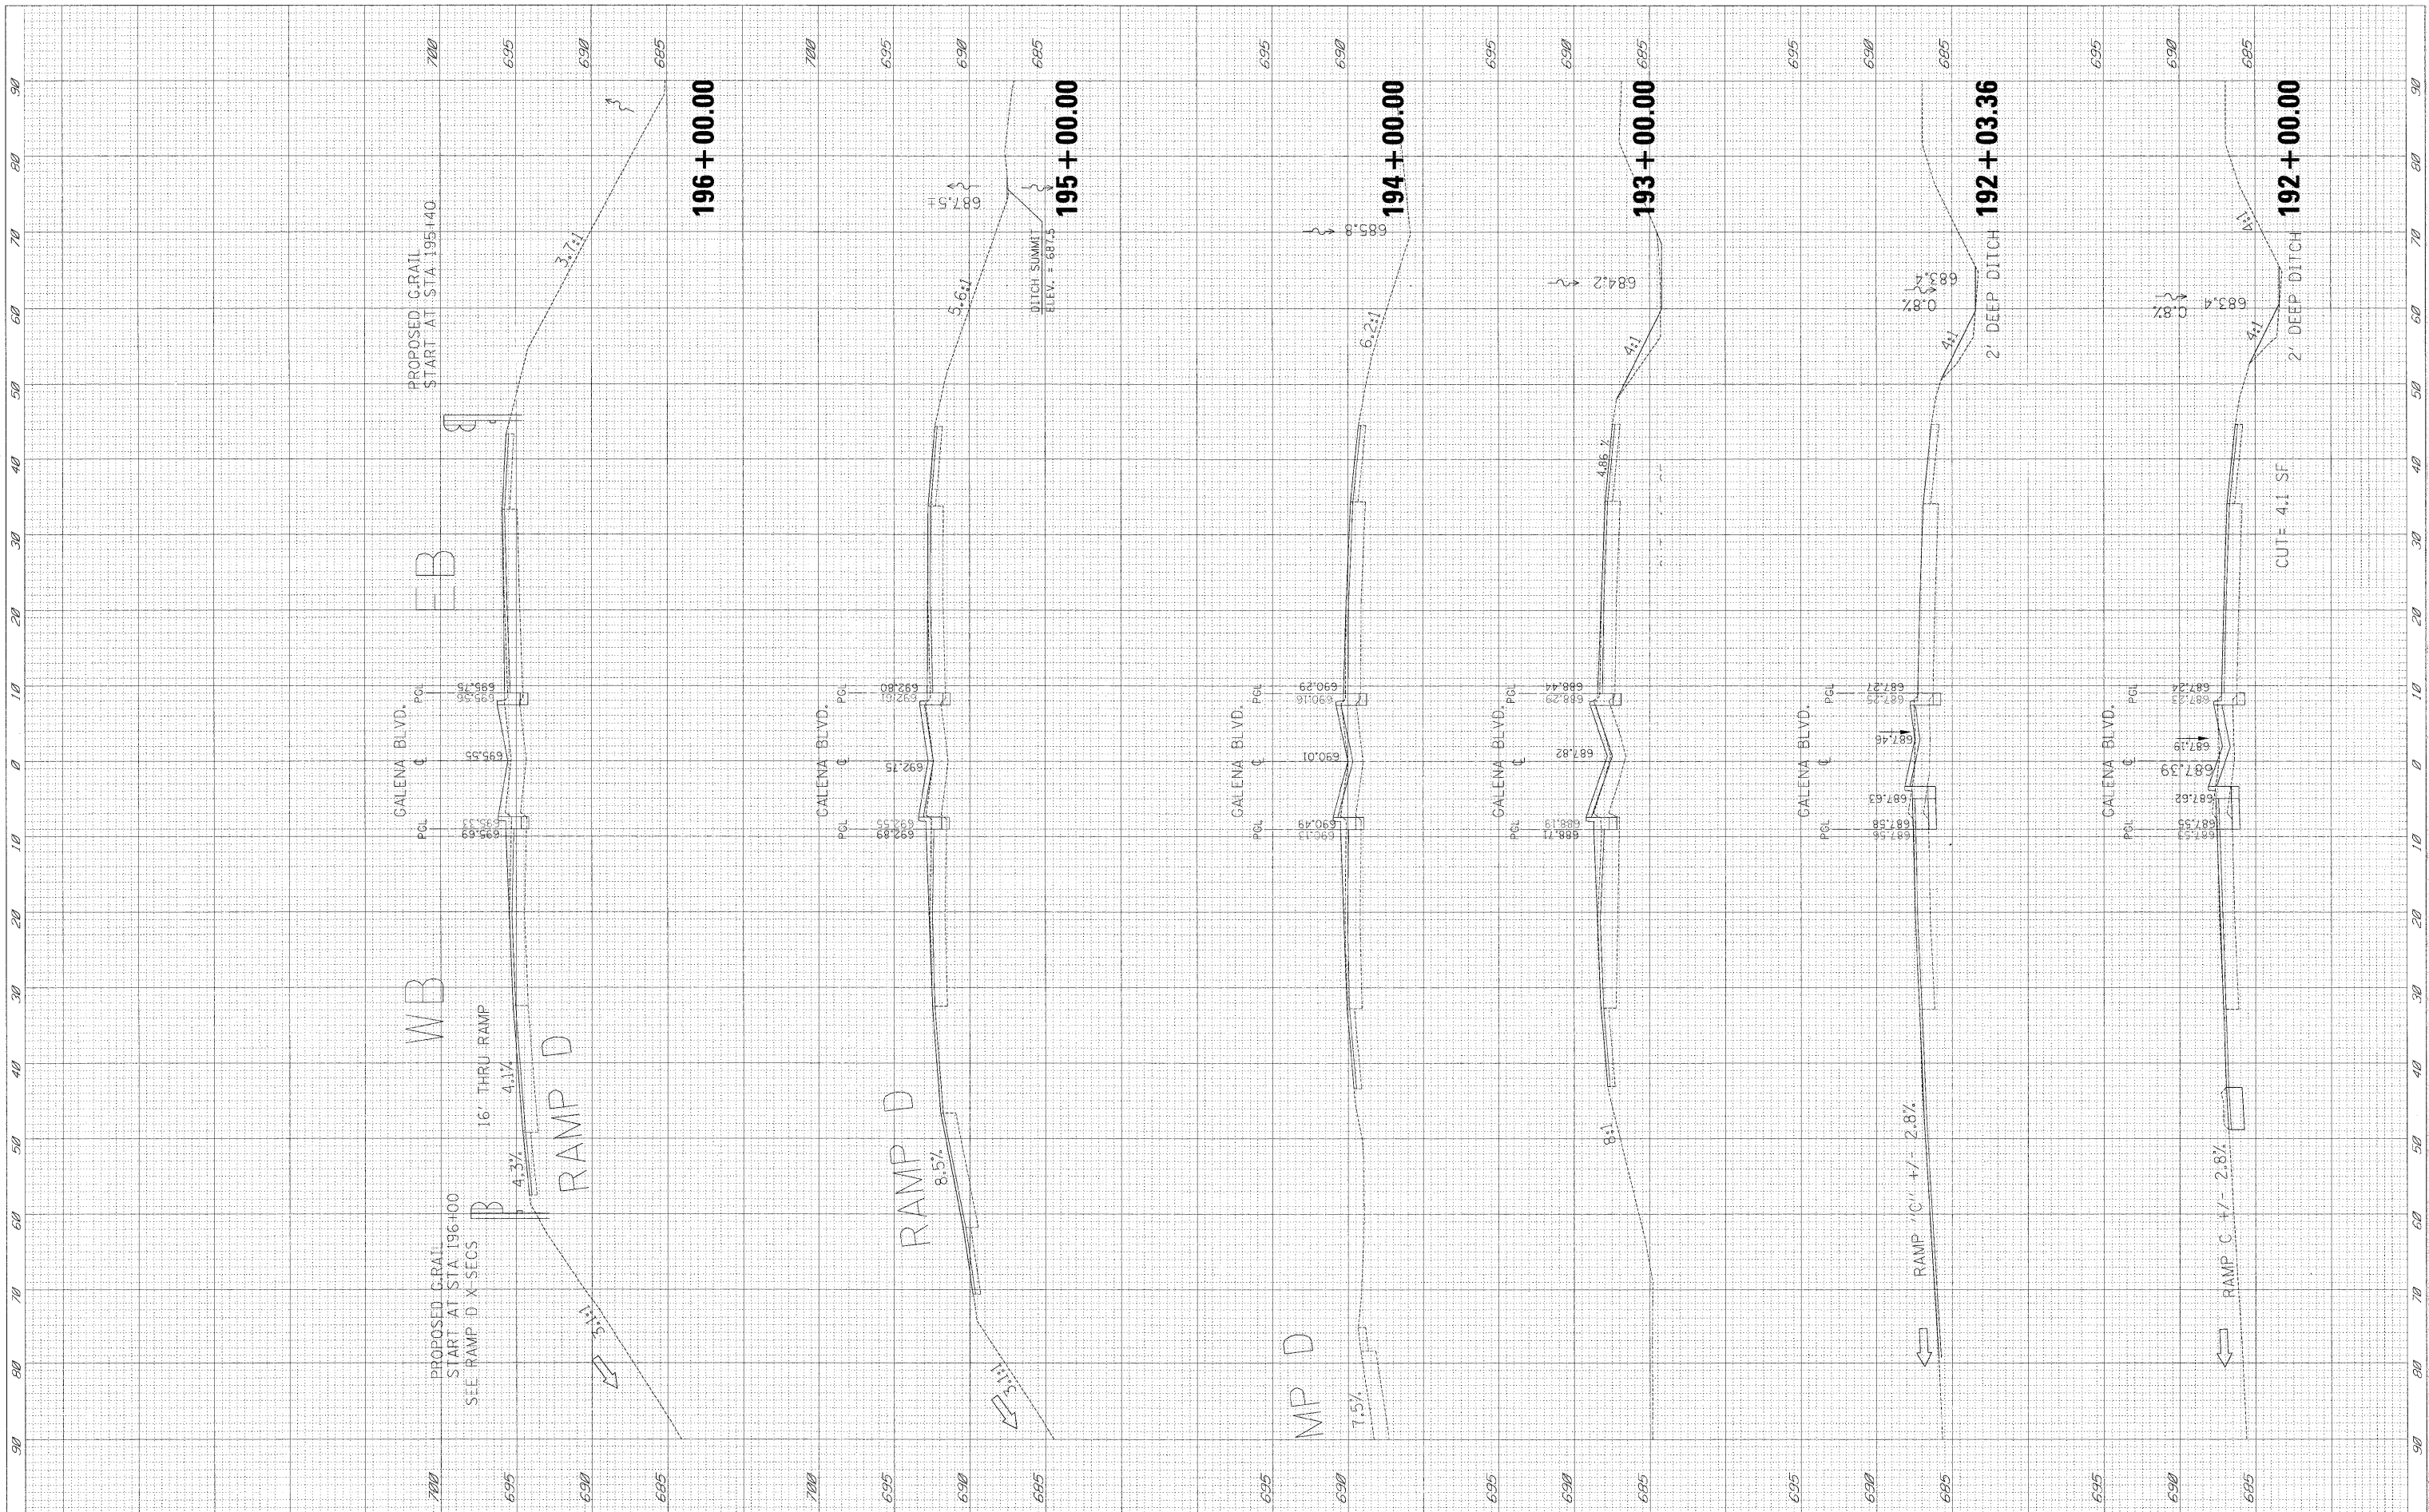

FILE NAME = P:\2010\ME10012_PTB156-16_Galena\CADD\Shets\0160476-ssht-rsc-Galena.dgn
 USER NAME = Jeff
 PLOT SCALE = 10,0000 ' / IN.
 PLOT DATE = 8/29/2011

DESIGNED -
 DRAWN -
 CHECKED -
 DATE -

REVISED -
 REVISED -
 REVISED -
 REVISED -

**STATE OF ILLINOIS
 DEPARTMENT OF TRANSPORTATION**

**CROSS SECTIONS
 GALENA BLVD. AT IL. RTE. 56 EAST & WEST RAMPS**

SCALE: SHEET NO. OF SHEETS STA. 192+00.00 TO STA. 196+00.00

F.A.U. RTE.	SECTION	COUNTY	TOTAL SHEETS	SHEET NO.
1521	61HB-1-R	KANE	110	104
CONTRACT NO. 60K76				
ILLINOIS FED. AID PROJECT				