


| | | |
|---------------|----|------|
| FINAL SURVEY | BY | DATE |
| SURVEYED | | |
| PLOTTED | | |
| NOTE BOOK | | |
| AREAS CHECKED | | |
| NO. | | |

| | | |
|-----------------|----|------|
| ORIGINAL SURVEY | BY | DATE |
| SURVEYED | | |
| PLOTTED | | |
| NOTE BOOK | | |
| AREAS CHECKED | | |
| NO. | | |

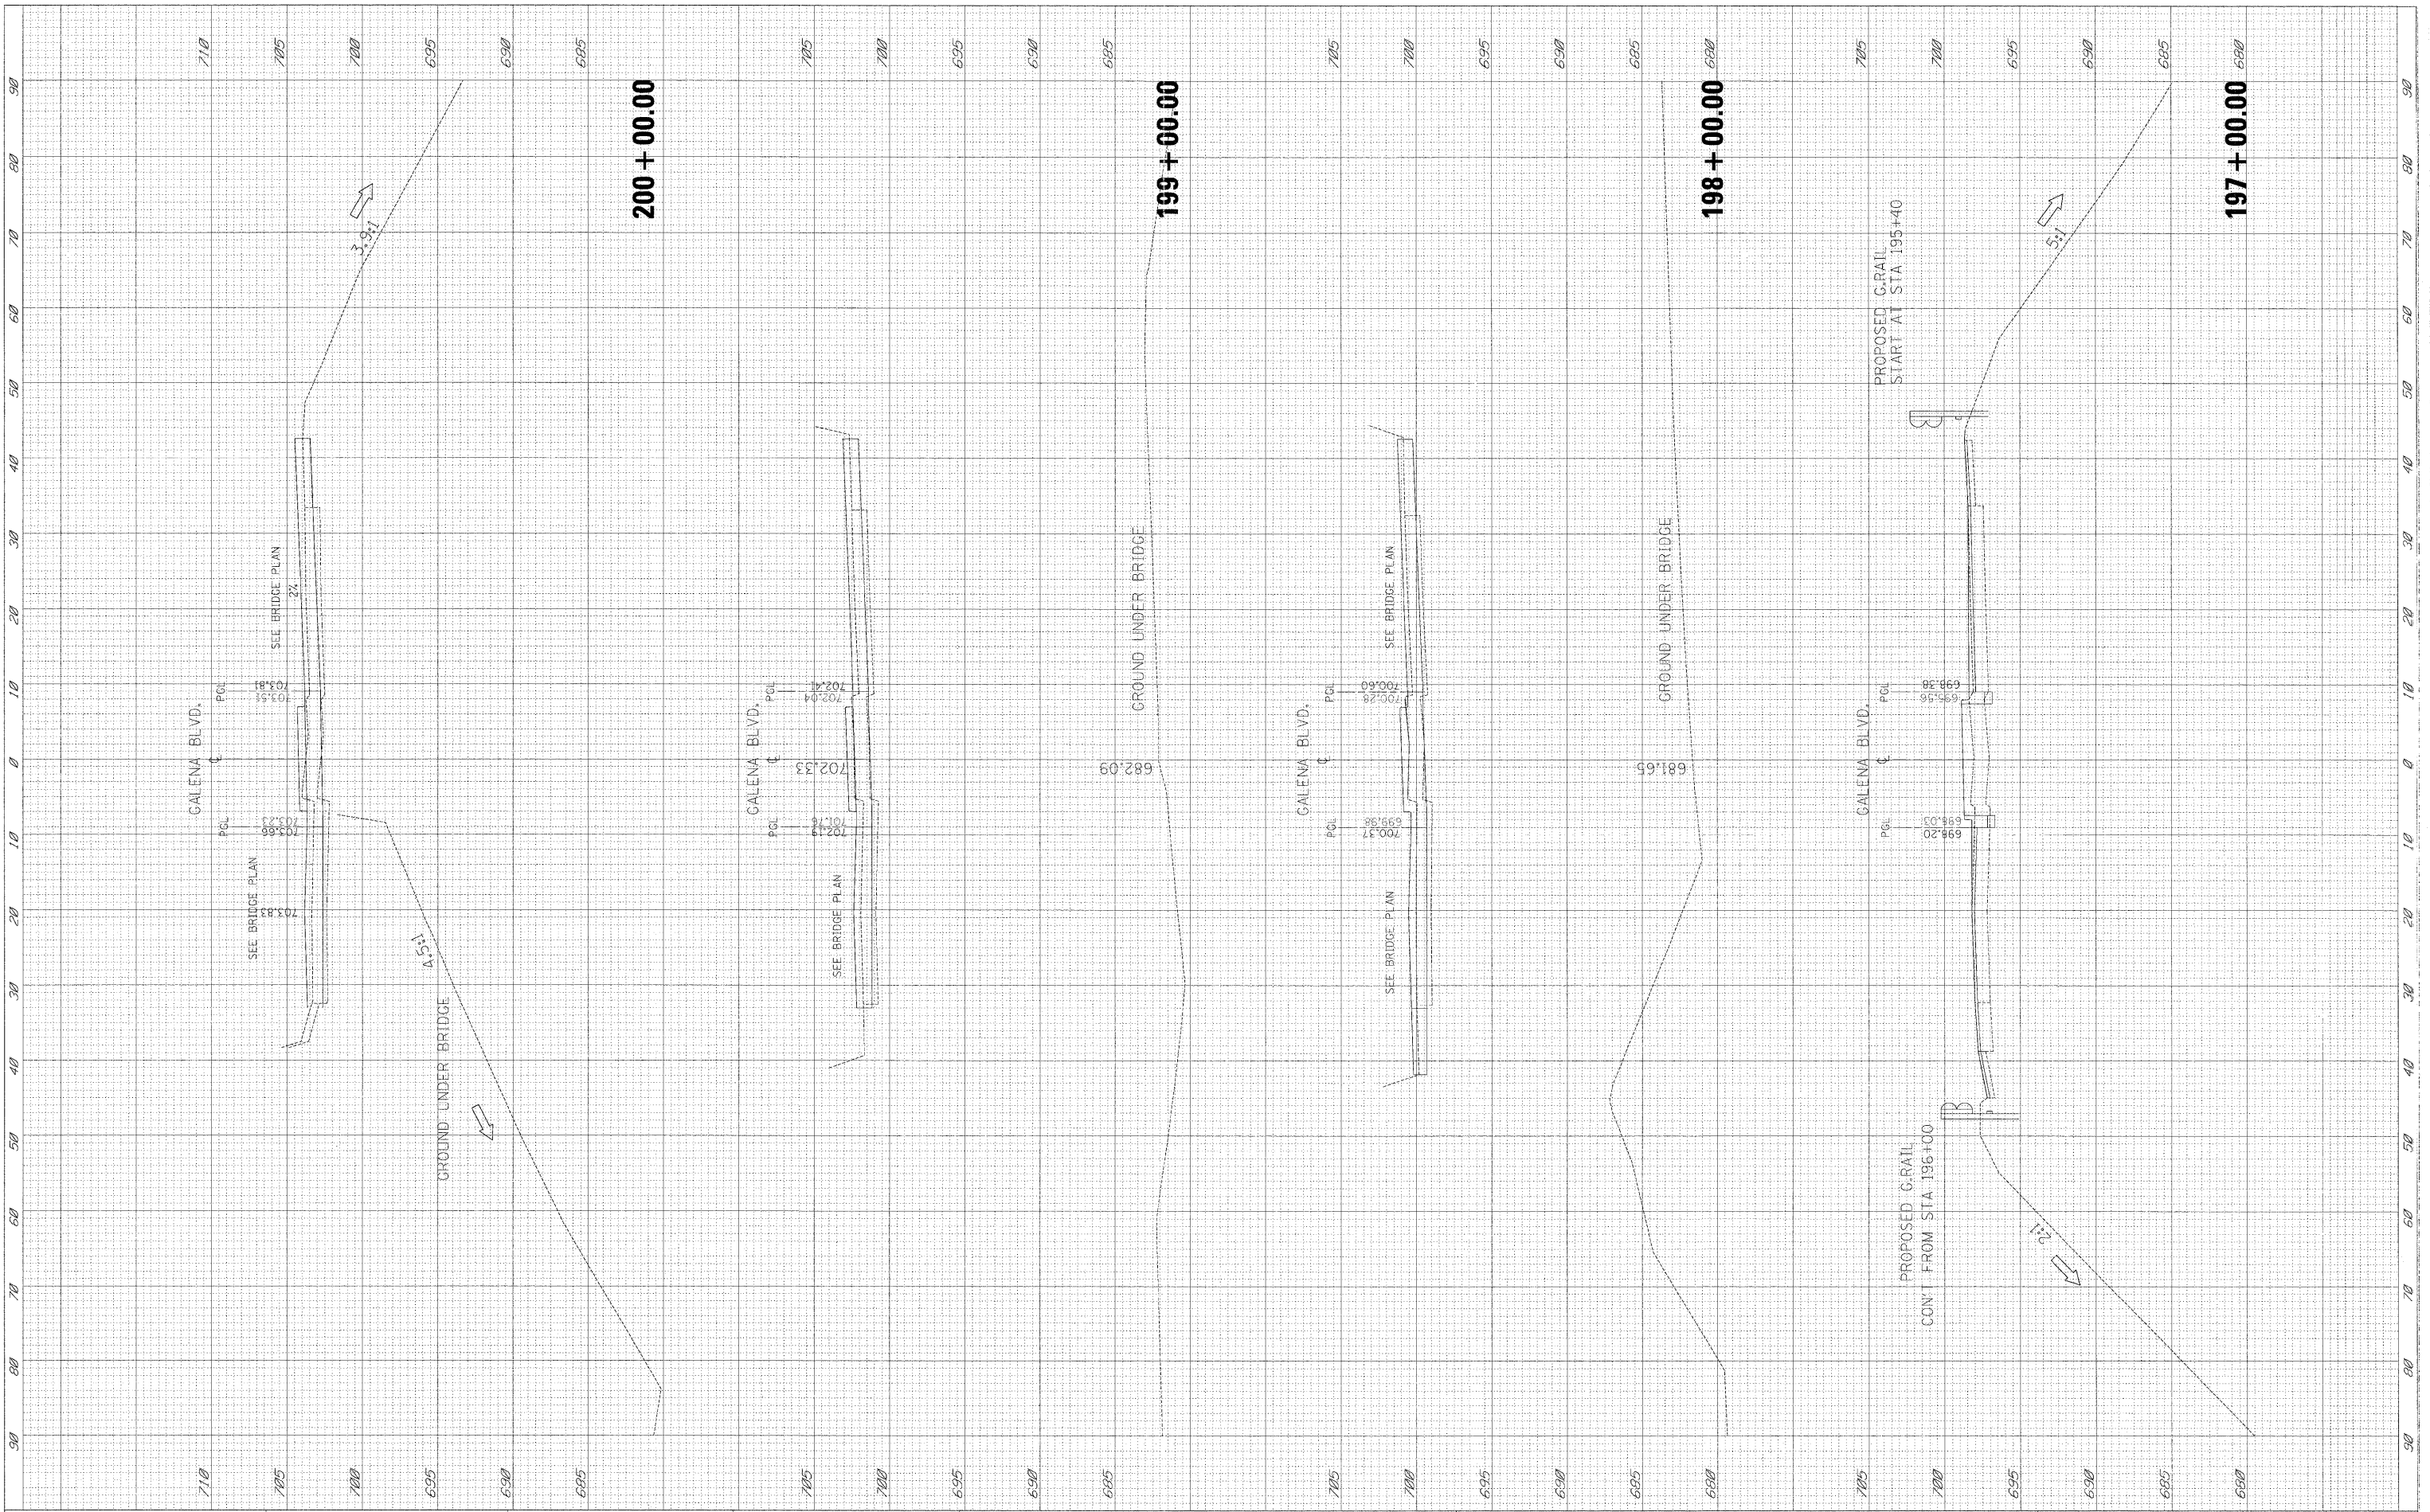

FILE NAME = P:\2010\ME10012_PTB156-16_Galena\CADD\Shs\0160076-ssht-xsc-Galena.dgn

USER NAME = Jeff
 DESIGNED -
 DRAWN -
 CHECKED -
 DATE -
 PLOT SCALE = 1/8" = 1' / IN.
 PLOT DATE = 8/29/2011

DESIGNED -
 DRAWN -
 CHECKED -
 DATE -
 REVISED -
 REVISED -
 REVISED -
 REVISED -

**STATE OF ILLINOIS
 DEPARTMENT OF TRANSPORTATION**

**CROSS SECTIONS
 GALENA BLVD. AT IL. RTE. 56 EAST & WEST RAMPS**

SCALE: SHEET NO. OF SHEETS STA. 197+00.00 TO STA. 200+00.00

| | | | | |
|---------------------------|----------|--------|--------------------|-----------|
| F.A.U. RTE. | SECTION | COUNTY | TOTAL SHEETS | SHEET NO. |
| 1521 | 61HB-1-R | KANE | 110 | 105 |
| | | | CONTRACT NO. 60K76 | |
| ILLINOIS FED. AID PROJECT | | | | |