


FINAL	SURVEYED	BY	DATE
SURVY	TEMP. DATE		
NOTE BOOK	AREAS CHECKED		
NO.			

ORIGINAL	SURVEYED	BY	DATE
SURVY	TEMP. DATE		
NOTE BOOK	AREAS CHECKED		
NO.			

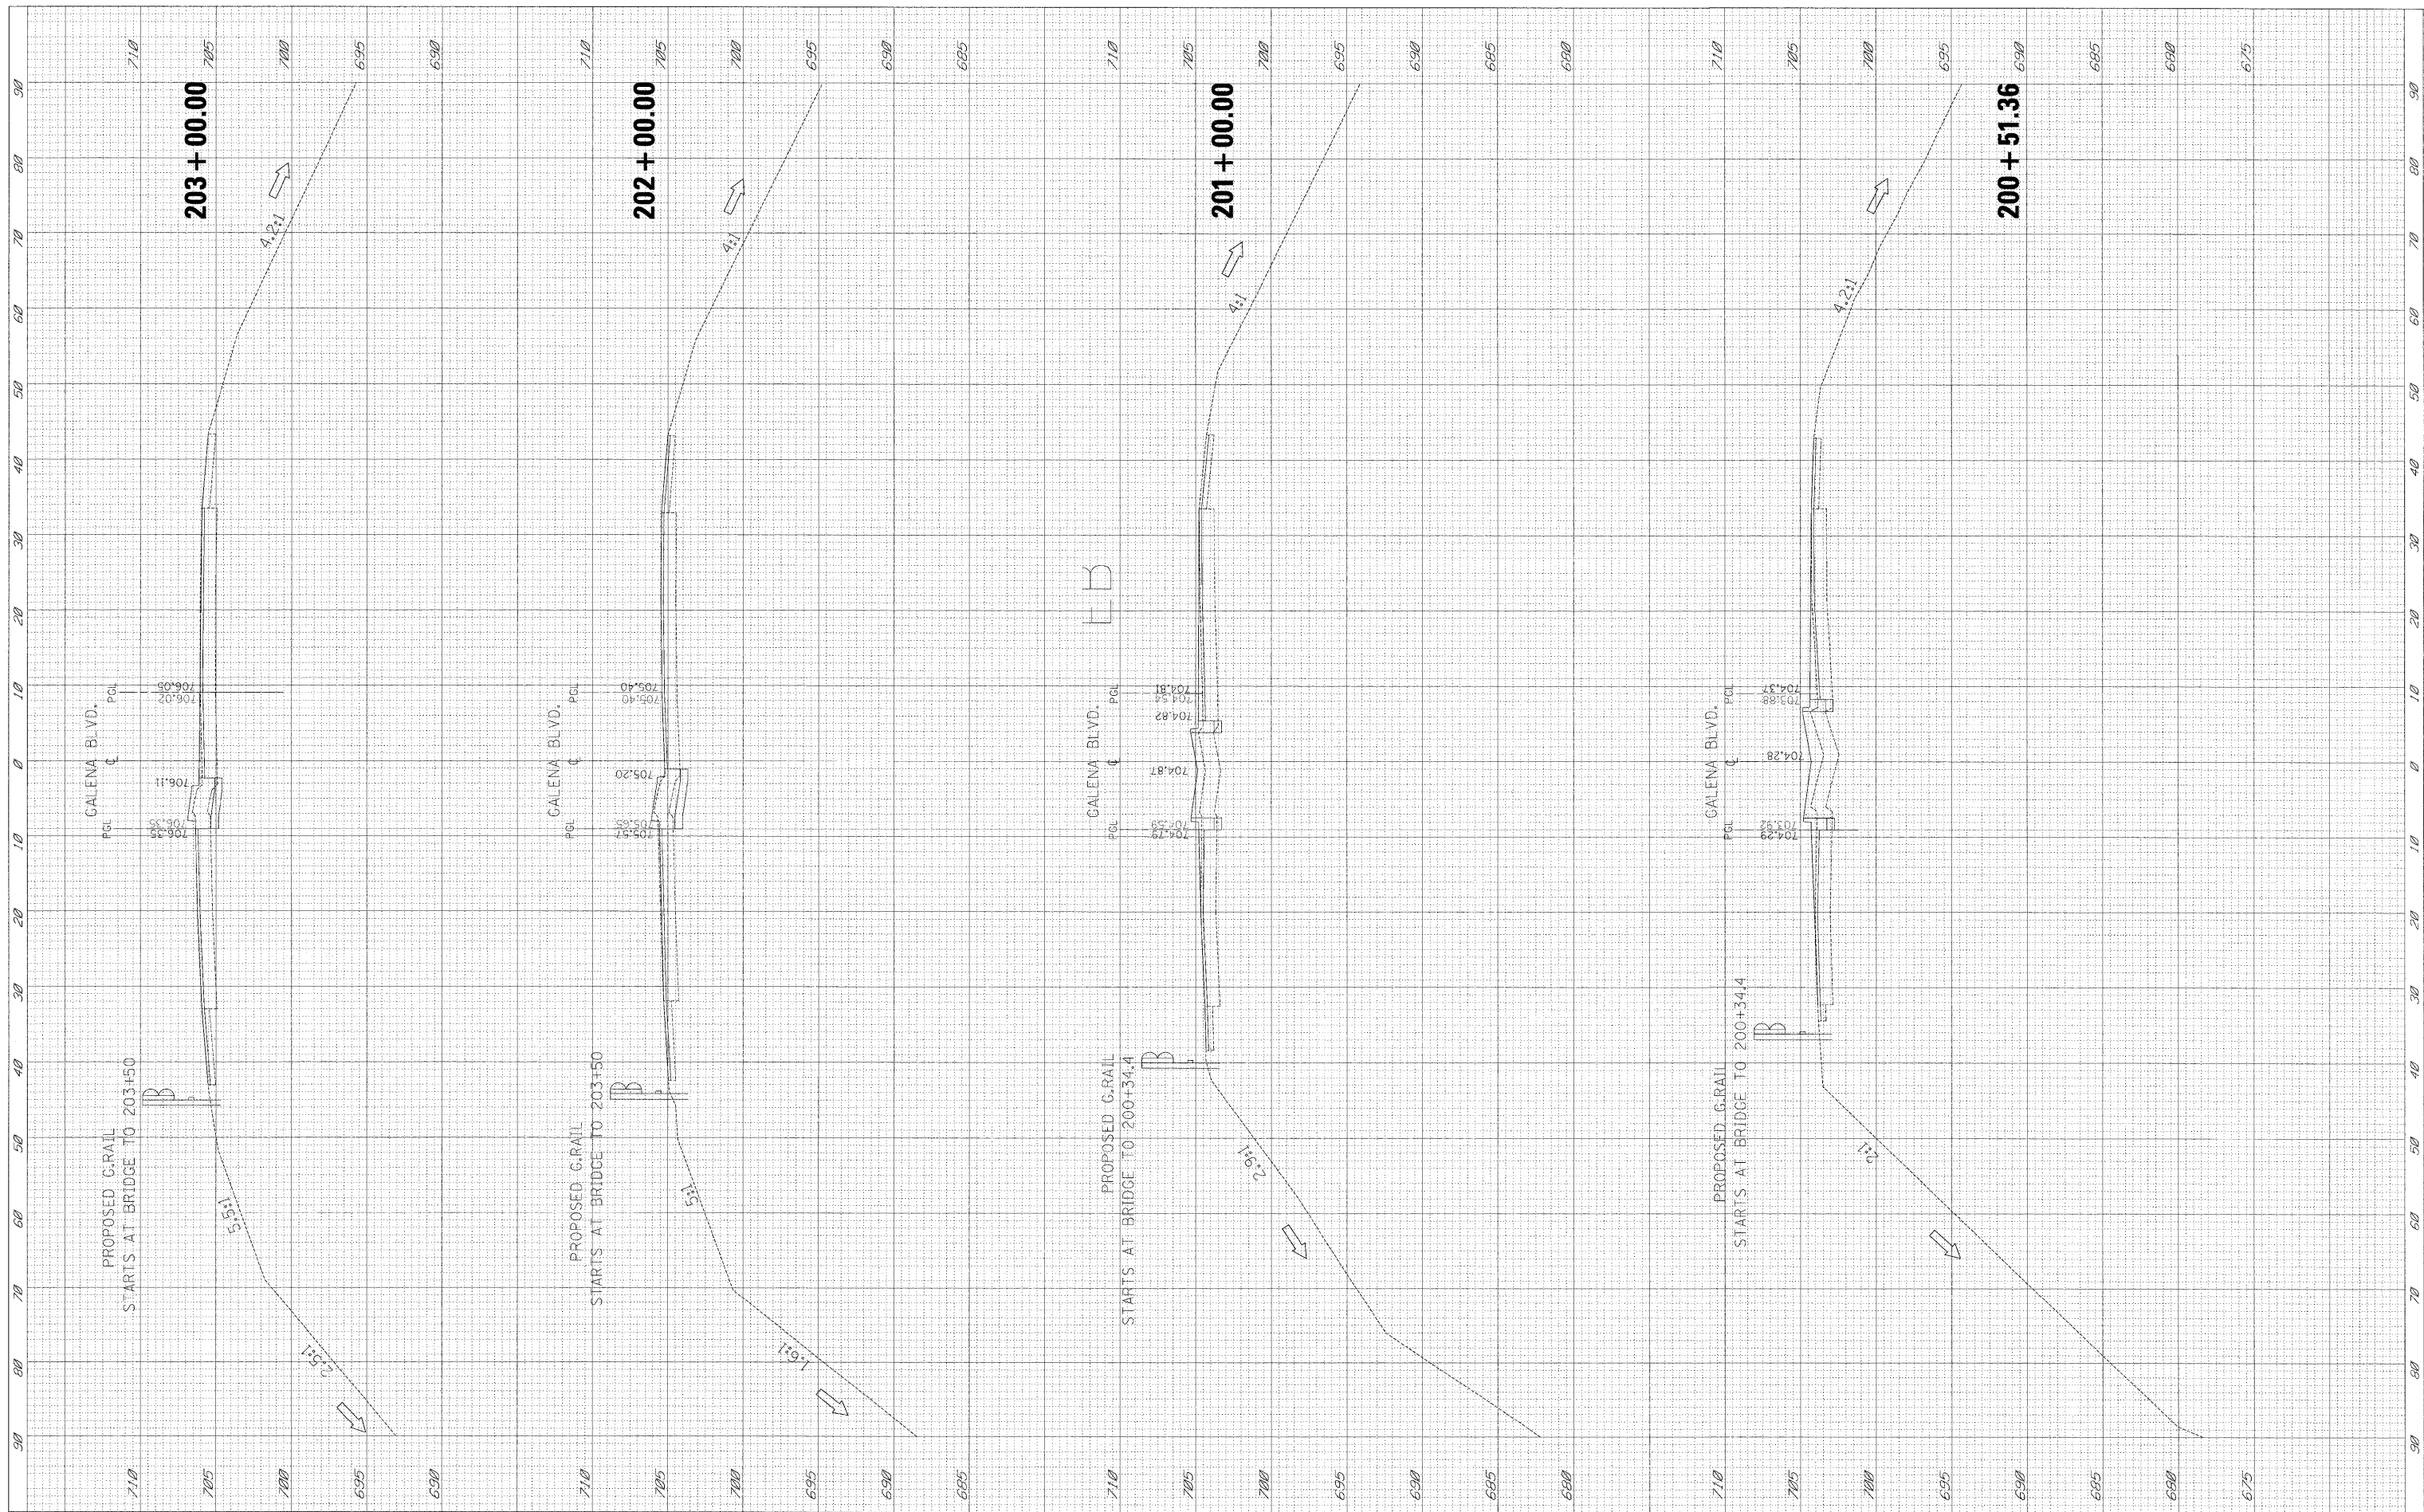

FILE NAME =	USER NAME = Jeff
P:\2010\ME10012_PTB156-16_Galena\CADD\Shets\0160\76-xaht-xsc-Galena.dgn	
PLOT SCALE = 10.0000" / IN.	
PLOT DATE = 8/29/2011	

DESIGNED -	REVISED -
DRAWN -	REVISED -
CHECKED -	REVISED -
DATE -	REVISED -

**STATE OF ILLINOIS  
DEPARTMENT OF TRANSPORTATION**

CROSS SECTIONS			
GALENA BLVD. AT IL. RTE. 56 EAST & WEST RAMPS			
SCALE:	SHEET NO.	OF SHEETS	STA. 200+51.36 TO STA. 203+00.00

F.A.J. RTE. 1521	SECTION 61HB-1-R	COUNTY KANE	TOTAL SHEETS 110	SHEET NO. 106
				CONTRACT NO. 60X76
ILLINOIS FED. AID PROJECT				