


FINAL SURVEY	BY	DATE
NO. _____		
NO. _____		
NO. _____		
NO. _____		
NO. _____		

ORIGINAL SURVEY	BY	DATE
NO. _____		
NO. _____		
NO. _____		
NO. _____		
NO. _____		

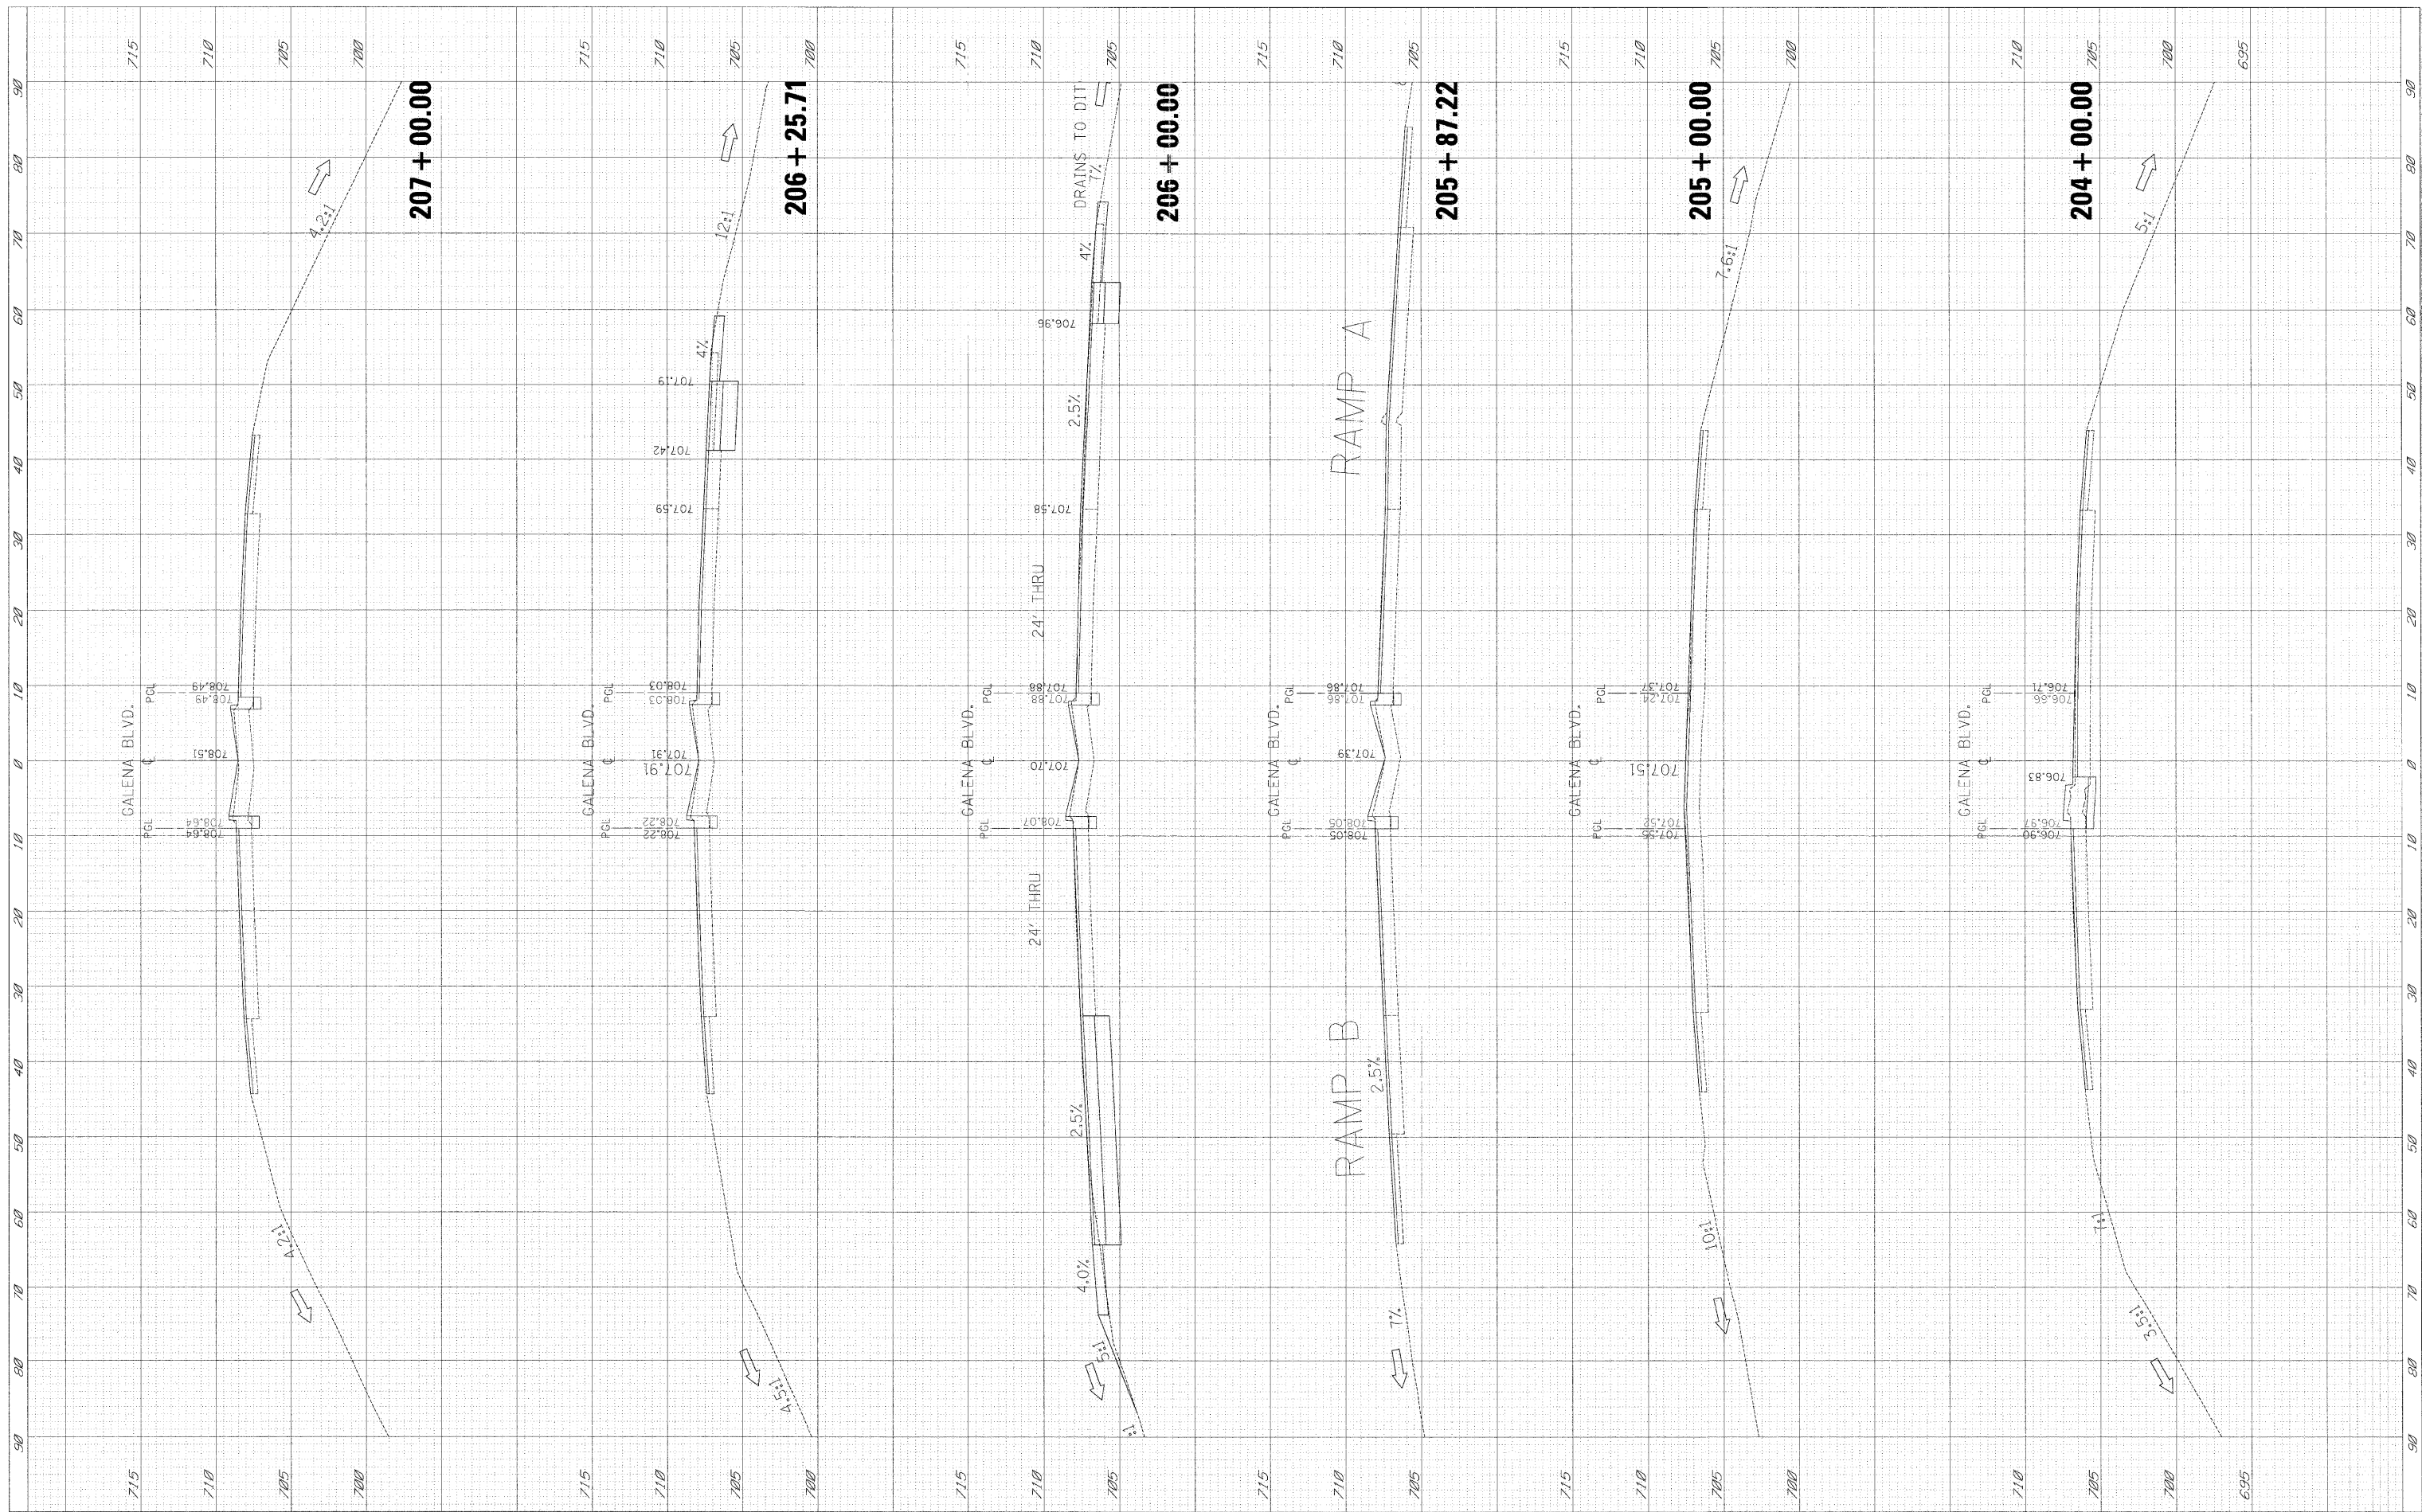

FILE NAME =	USER NAME = Jeff
P:\2010\ME10012.PT\156-16_Galena\CADD\Shots\0160K76-ssht-asc-Galena.dgn	
PLOT SCALE = 10.0000 / IN.	
PLOT DATE = 8/29/2011	

DESIGNED -	REVISED -
DRAWN -	REVISED -
CHECKED -	REVISED -
DATE -	REVISED -

**STATE OF ILLINOIS
DEPARTMENT OF TRANSPORTATION**

CROSS SECTIONS			
GALENA BLVD. AT IL. RTE. 56 EAST & WEST RAMPS			
SCALE:	SHEET NO.	OF SHEETS	STA. 204+00.00 TO STA. 207+00.00

F.A.U. RTE.	SECTION	COUNTY	TOTAL SHEETS	SHEET NO.
1521	61HB-1-R	KANE	110	107
				CONTRACT NO. 60K76
ILLINOIS FED. AID PROJECT				