


FINAL SURVEY	BY	DATE
PLOTTED		
NOTE BOOK		
AREAS CHECKED		
NO.		

ORIGINAL SURVEY	BY	DATE
PLOTTED		
NOTE BOOK		
AREAS CHECKED		
NO.		

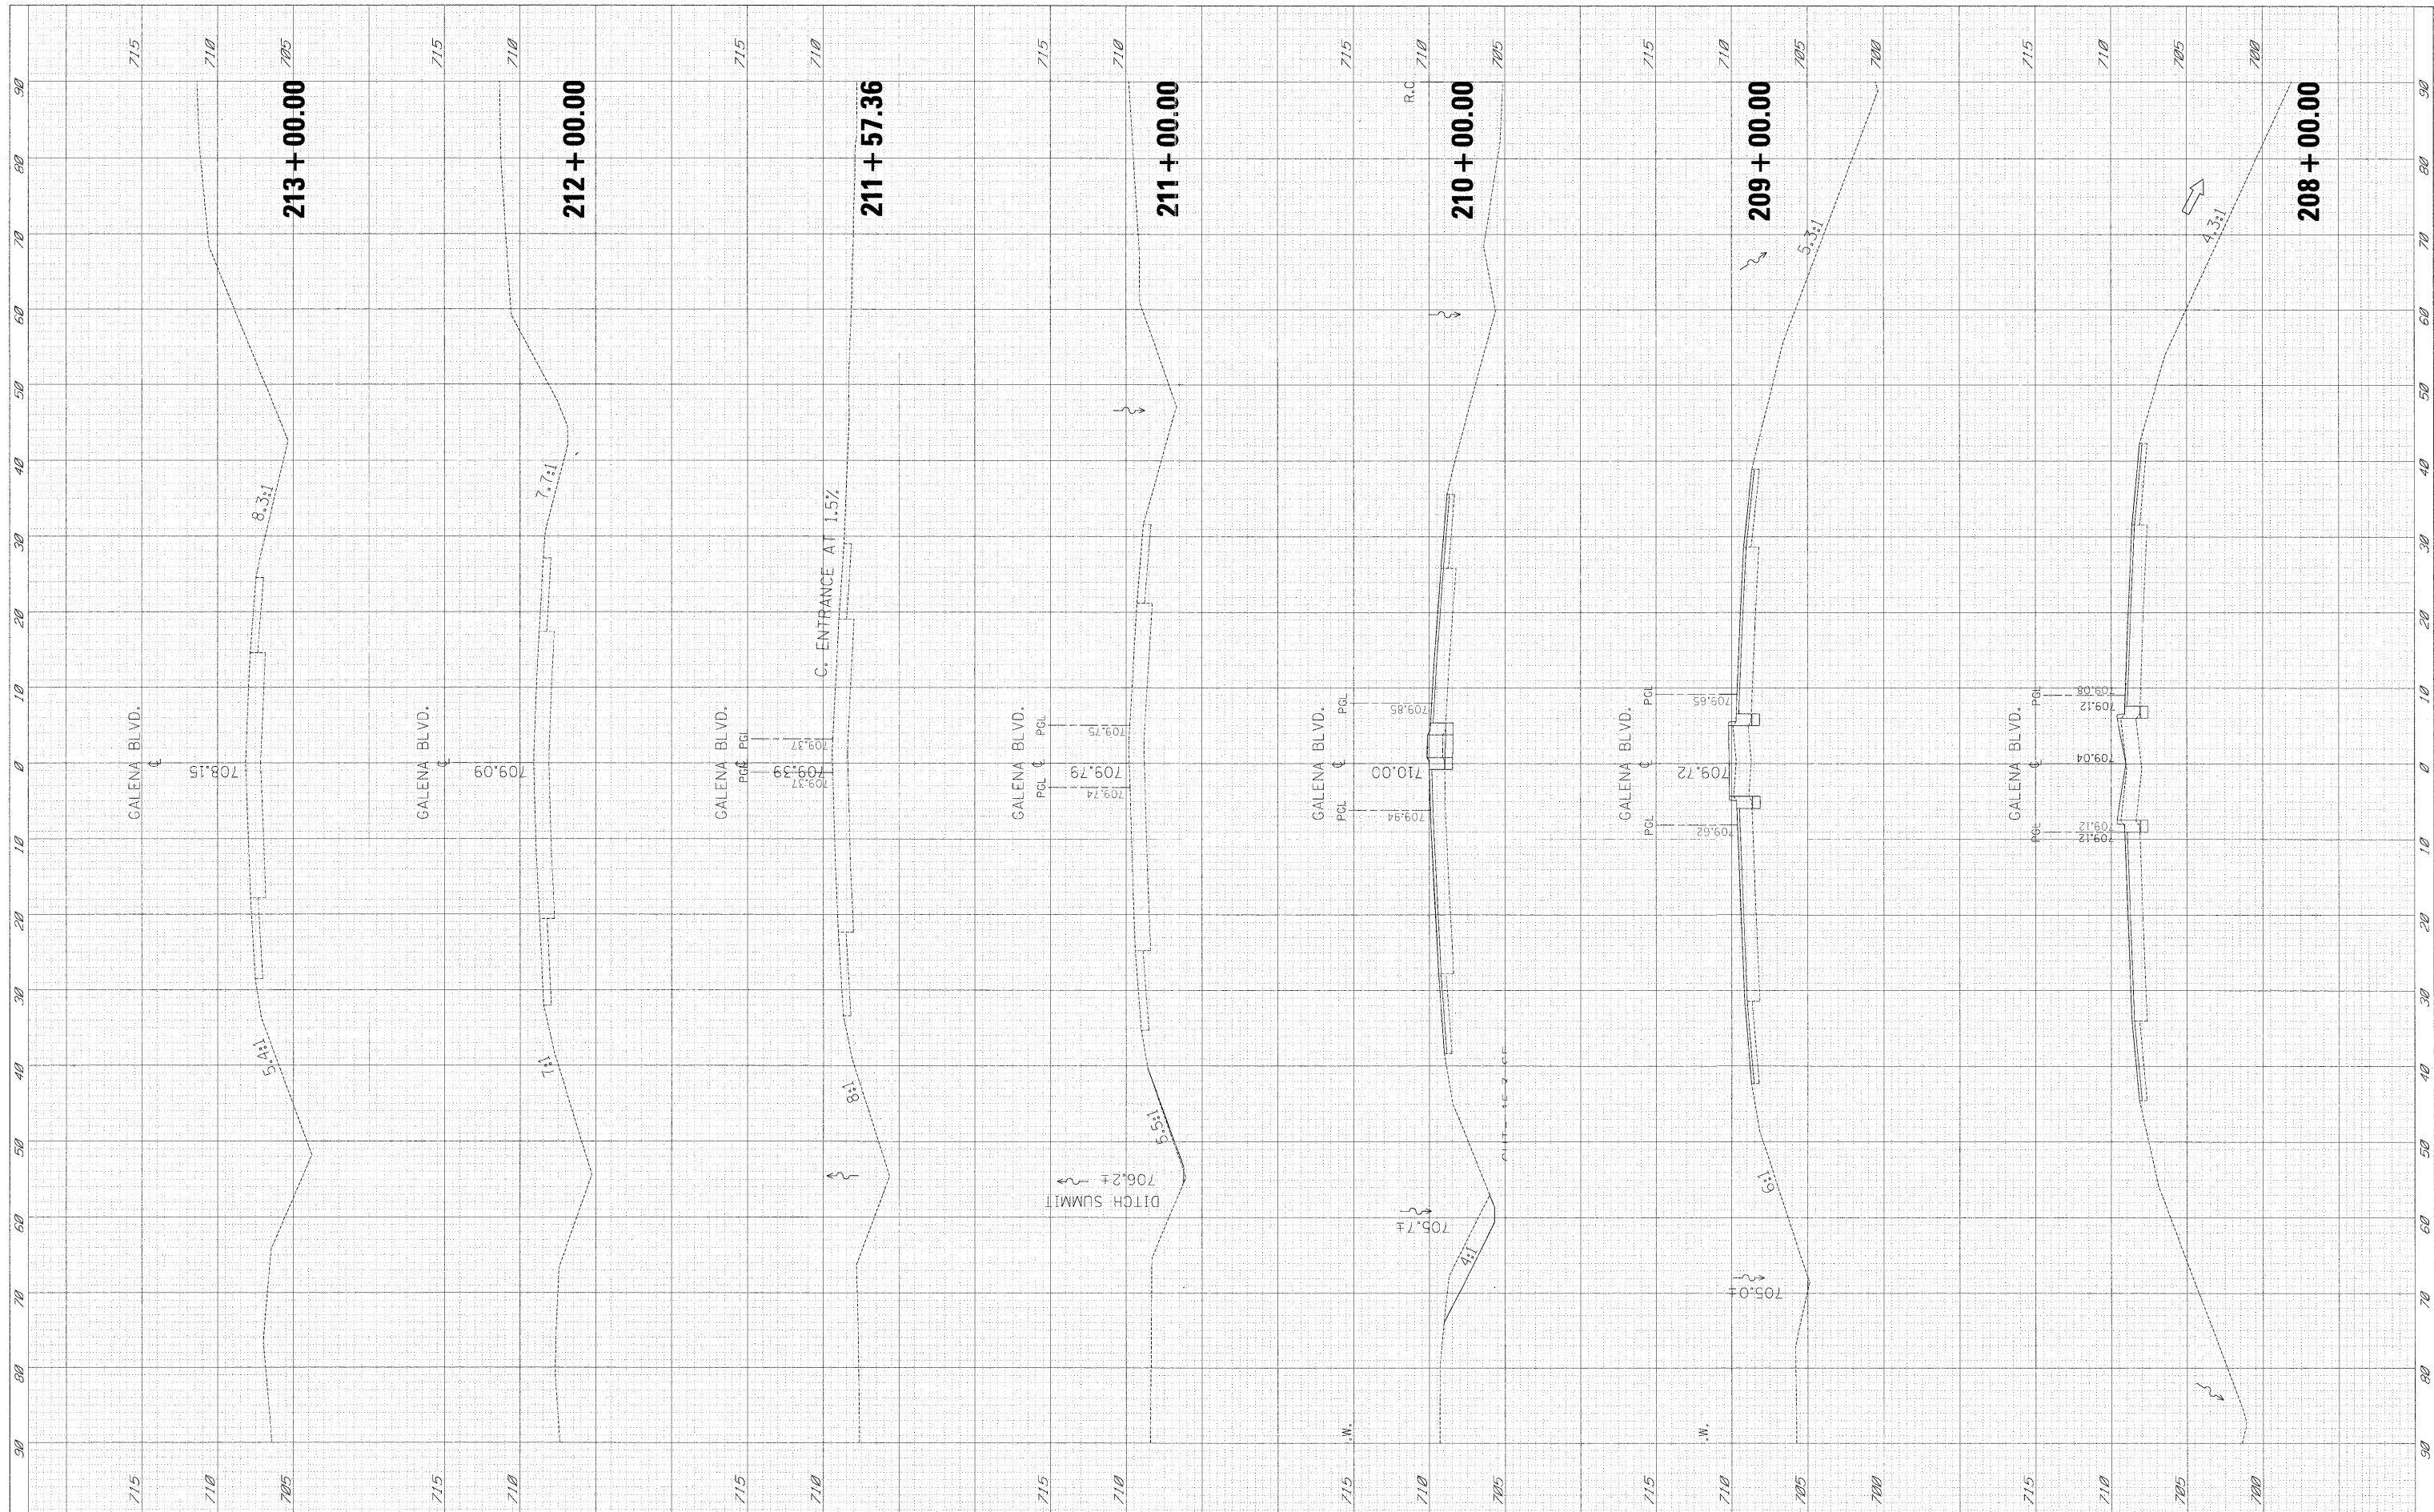

FILE NAME =	USER NAME = Jwf
P:\2010\ME10012_PTB156-16_Galena\CADD\Shts\0:60K76-xxsht-xac-Galena.dgn	
PLOT SCALE = 1/8" = 10'-0"	
PLOT DATE = 8/29/2011	

DESIGNED -	REVISED -
DRAWN -	REVISED -
CHECKED -	REVISED -
DATE -	REVISED -

**STATE OF ILLINOIS
DEPARTMENT OF TRANSPORTATION**

CROSS SECTIONS			
GALENA BLVD. AT IL. RTE. 56 EAST & WEST RAMPS			
SCALE:	SHEET NO.	OF SHEETS	STA. 208+00.00 TO STA. 213+00.00

F.A.U. RTE.	SECTION	COUNTY	TOTAL SHEETS	SHEET NO.
1521	61HB-1-R	KANE	110	108
				CONTRACT NO. 60K76
ILLINOIS FED. AID PROJECT				