


FINAL SURVEY	BY	DATE
SURVEYED		
PLOTTED		
NOTE BOOK		
AREAS		
CHECKED		

ORIGINAL SURVEY	BY	DATE
SURVEYED		
PLOTTED		
NOTE BOOK		
AREAS		
CHECKED		

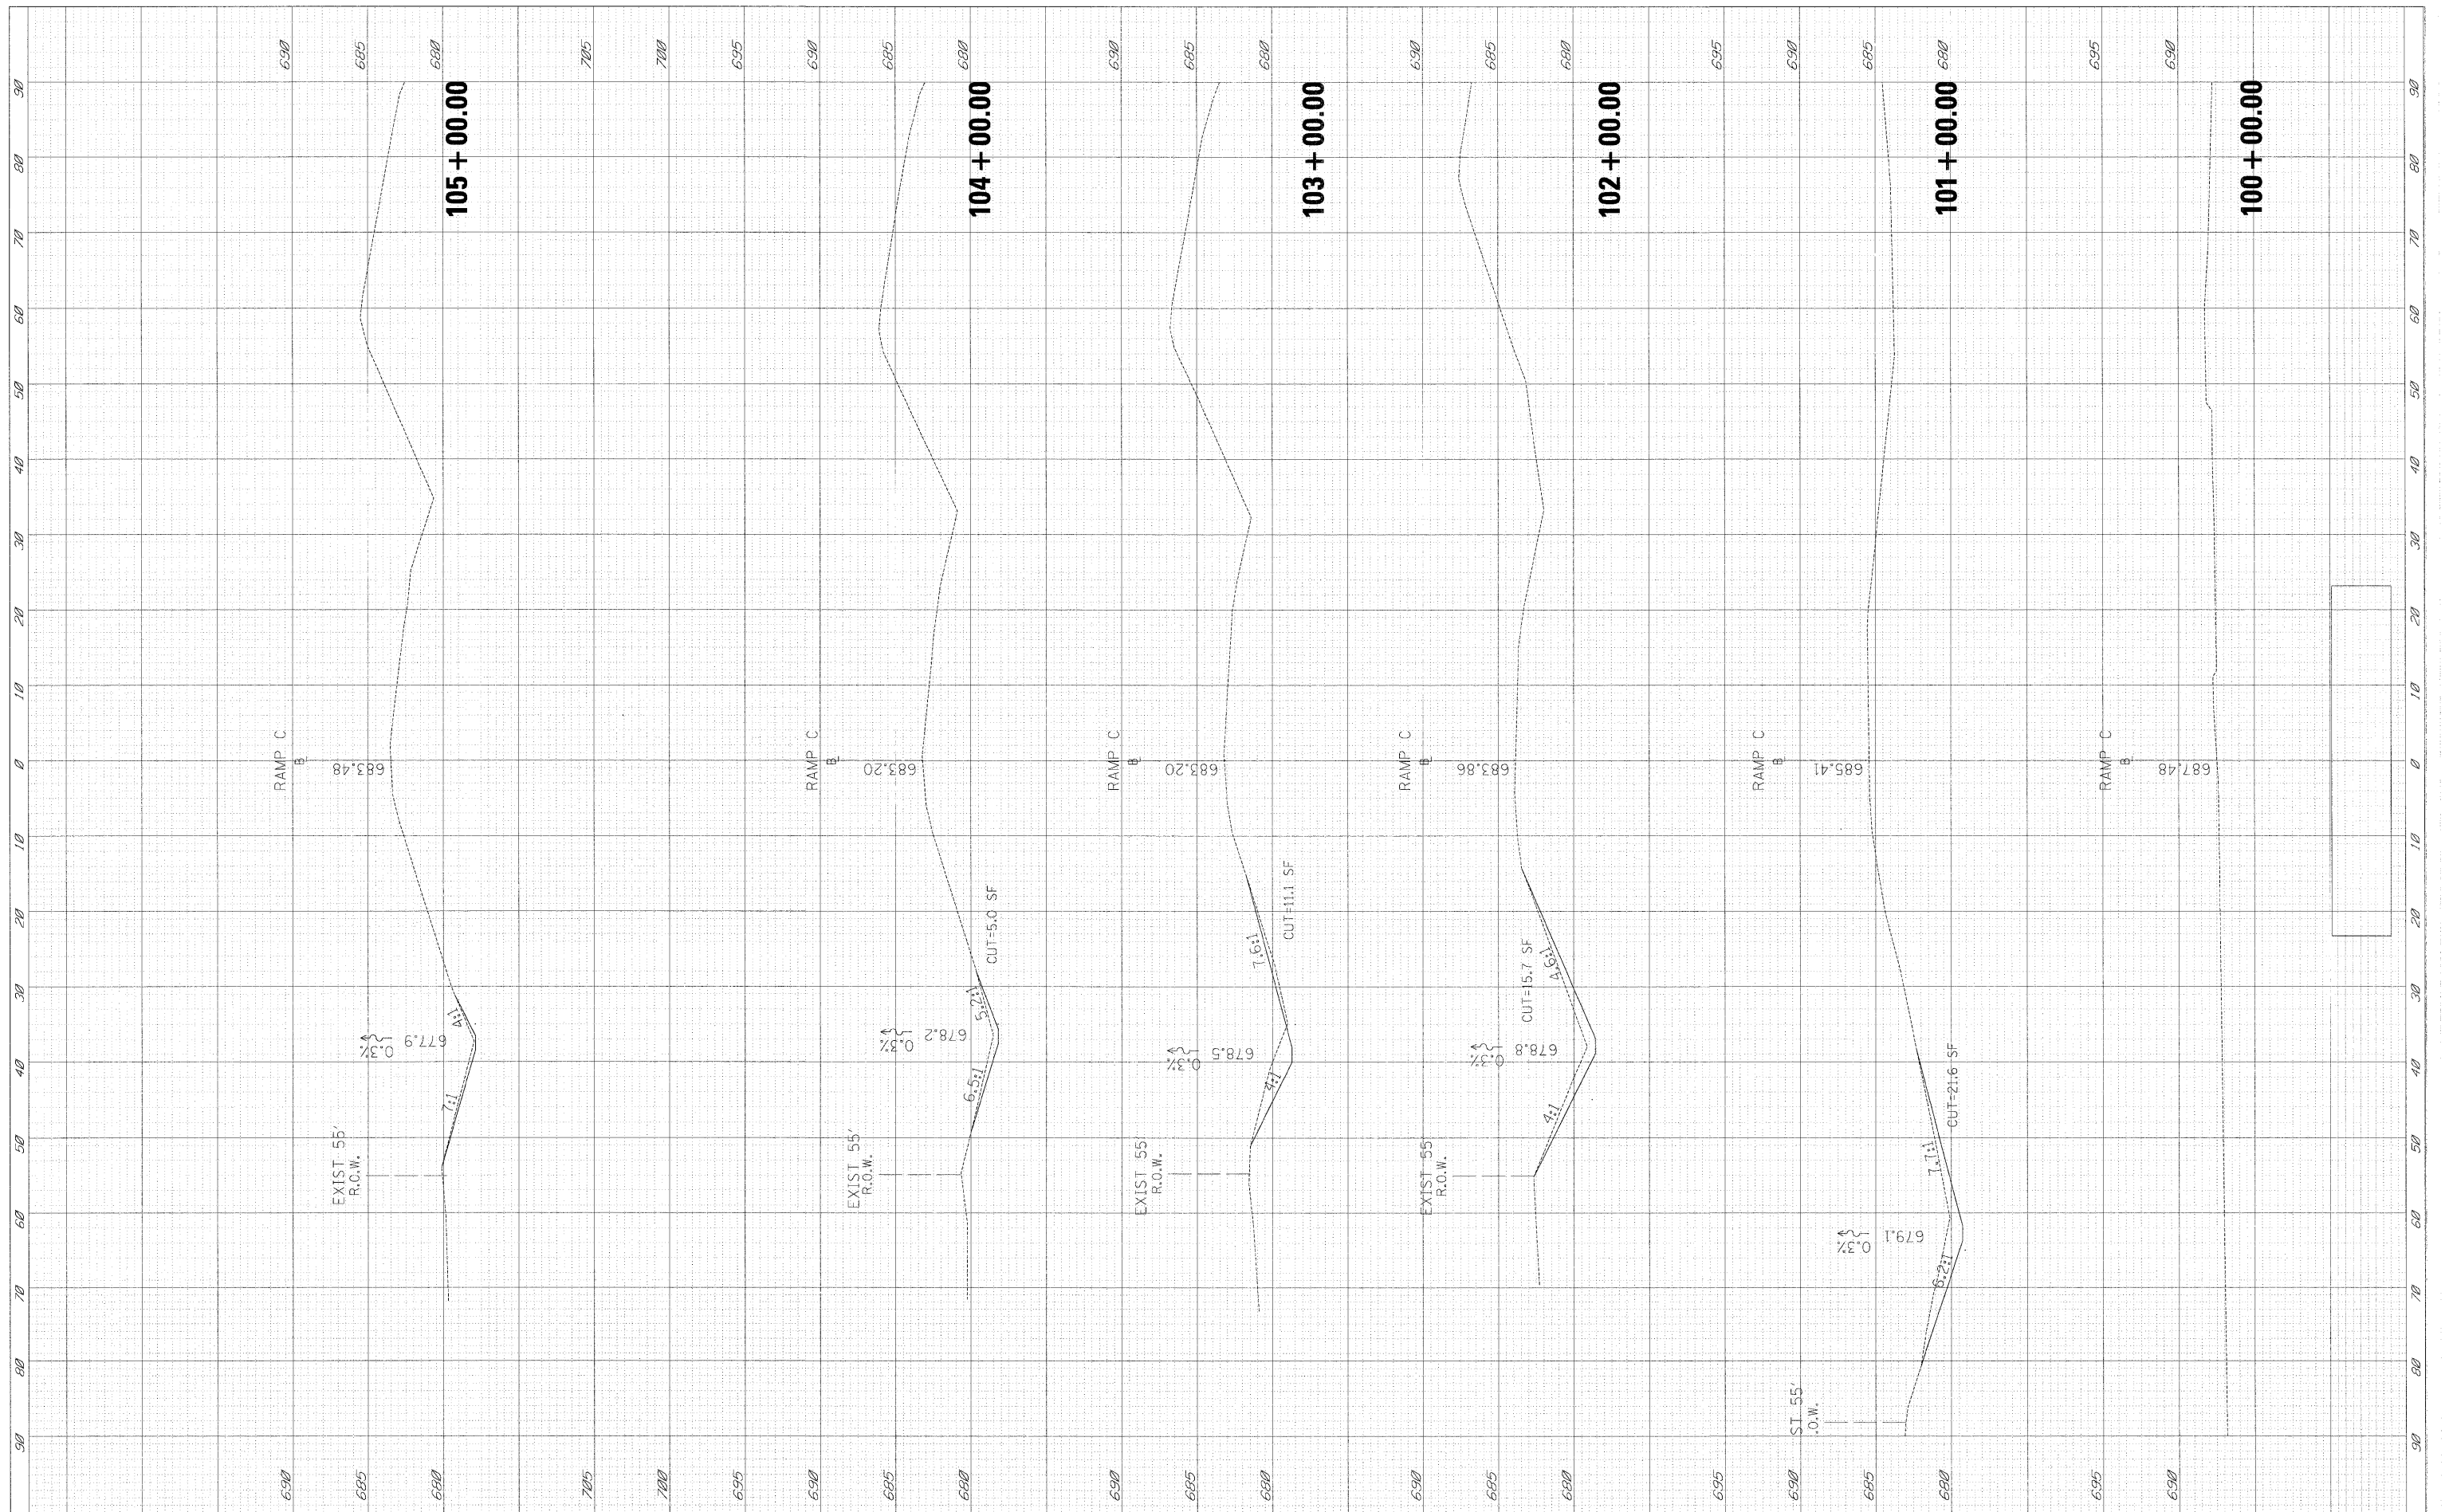

FILE NAME = P:\2010\ME10012_PTB156-16_Galena\CADD\Shots\10160076-xasht-xsc-RampC.dgn

USER NAME = Jeff
 PLOT SCALE = 10.0003 / IN.
 PLOT DATE = 9/29/2011

DESIGNED -
 DRAWN -
 CHECKED -
 DATE -

REVISED -
 REVISED -
 REVISED -
 REVISED -

**STATE OF ILLINOIS
 DEPARTMENT OF TRANSPORTATION**

CROSS SECTIONS
GALENA BLVD. AT IL. RTE. 56 EAST & WEST RAMPS
 SCALE: SHEET NO. OF SHEETS STA. 100+00.00 TO STA. 105+00.00

F.A.U. RTE.	SECTION	COUNTY	TOTAL SHEETS	SHEET NO.
1521	61HB-1-R	KANE	110	109
			CONTRACT NO. 60K76	
ILLINOIS FED. AID PROJECT				