


FINAL SURVEY NOTE BOOK NO.	SURVEYED TEMPLATE AREAS CHECKED	BY	DATE

ORIGINAL SURVEY NOTE BOOK NO.	SURVEYED TEMPLATE AREAS CHECKED	BY	DATE

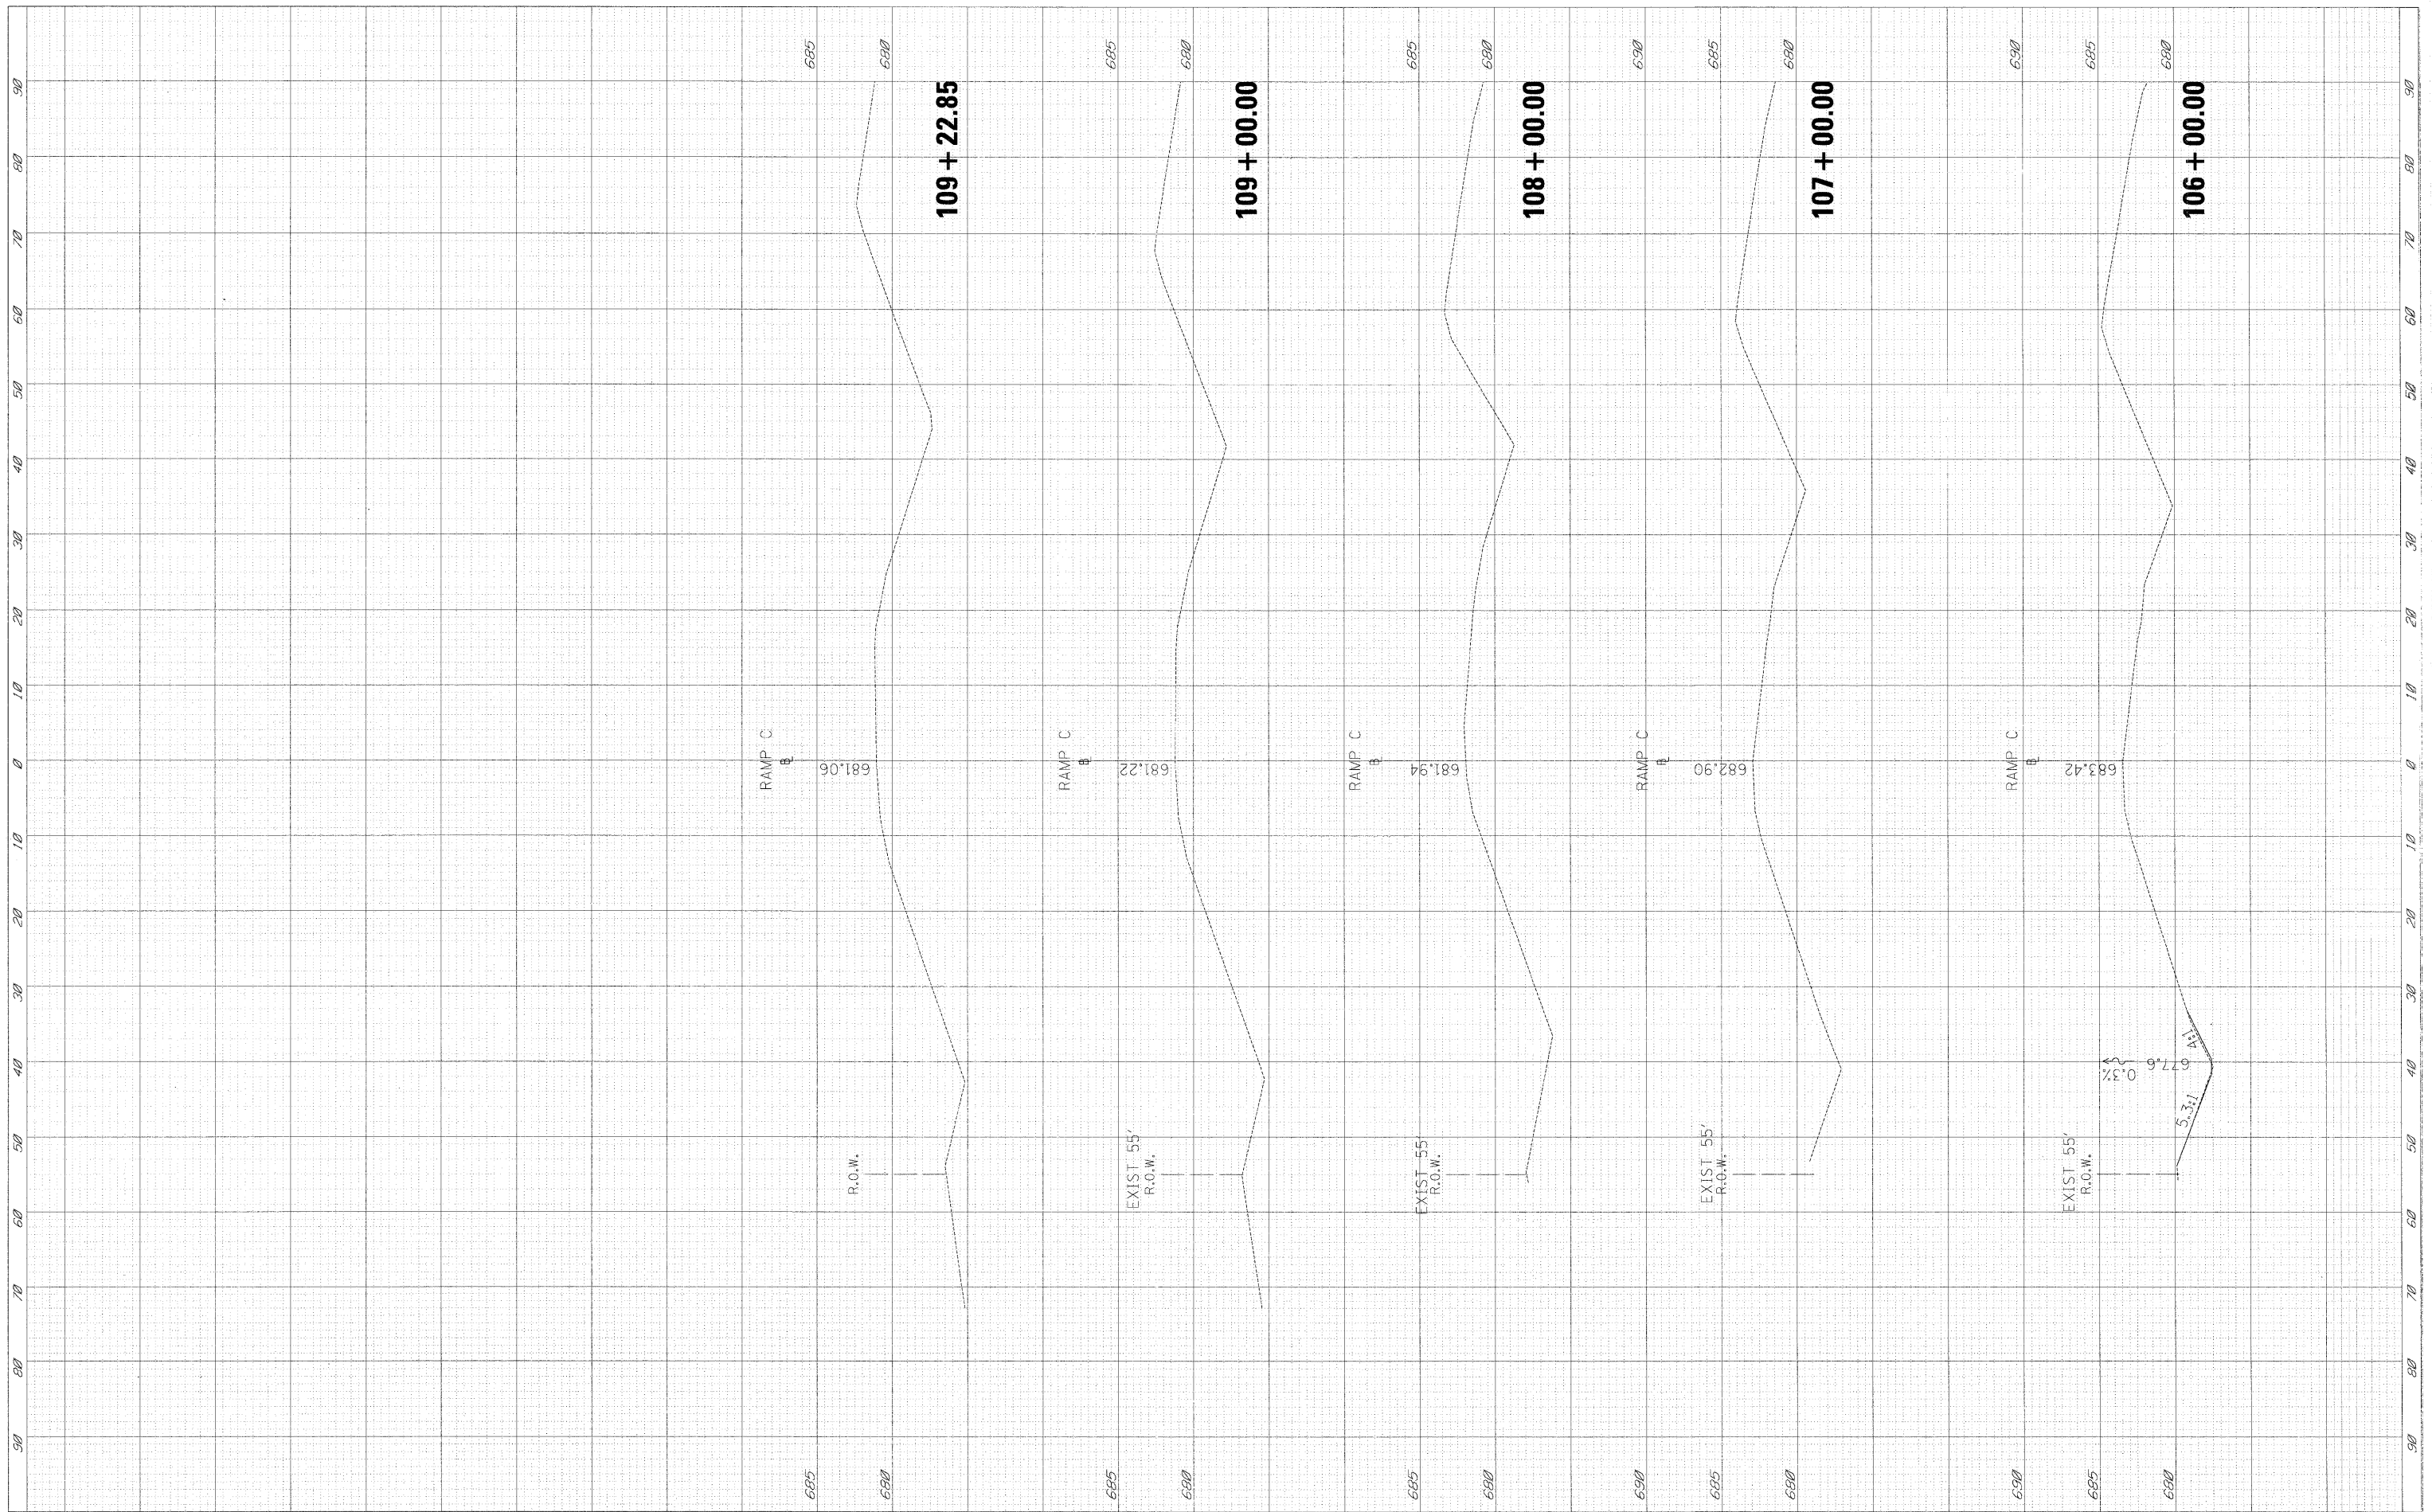

FILE NAME = P:\2010\ME12012_PTB156-16_Galena\CADD\Shots\DI160K76-ssht-xso-RampC.dgn

USER NAME = Jeff
 PLOT SCALE = 10.0000' / IN.
 PLOT DATE = 8/29/2011

DESIGNED -
 DRAWN -
 CHECKED -
 DATE -

REVISED -
 REVISED -
 REVISED -
 REVISED -

**STATE OF ILLINOIS
 DEPARTMENT OF TRANSPORTATION**

**CROSS SECTIONS
 GALENA BLVD. AT IL. RTE. 56 EAST & WEST RAMPS**

SCALE: SHEET NO. OF SHEETS STA. 106+00.00 TO STA. 109+22.85

F.A.I. RTE.	SECTION	COUNTY	TOTAL SHEETS	SHEET NO.
1521	61HB-1-R	KANE	110	110
CONTRACT NO. 60K76			ILLINOIS FED. AID PROJECT	