


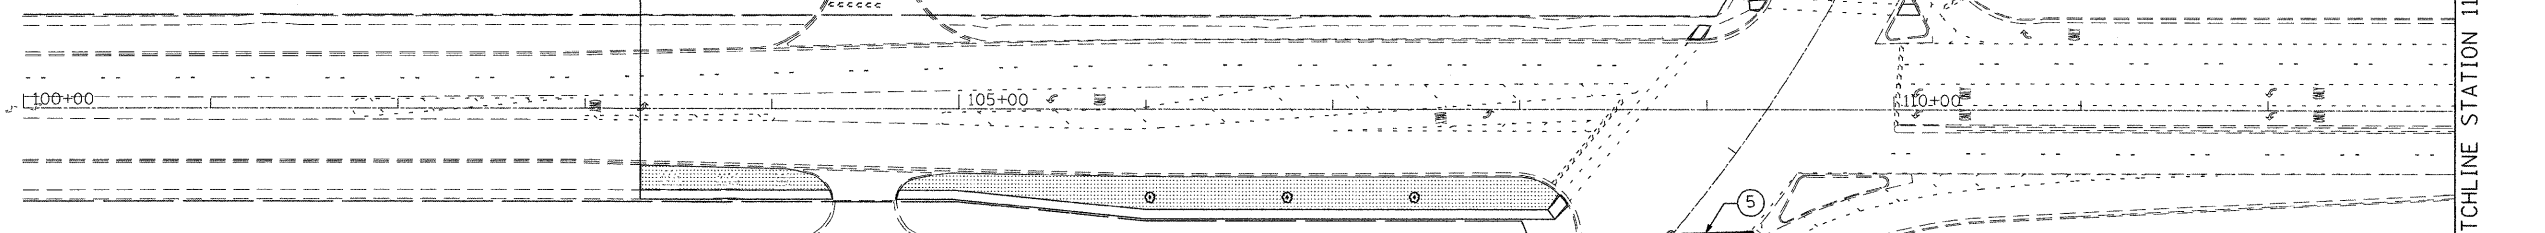


PROJECT LIMITS  
STA 103+29.7



SODDING, SALT TOLERANT  
TOPSOIL FURNISH AND PLACE, 4"

PROJECT ENDS  
STA 119+25

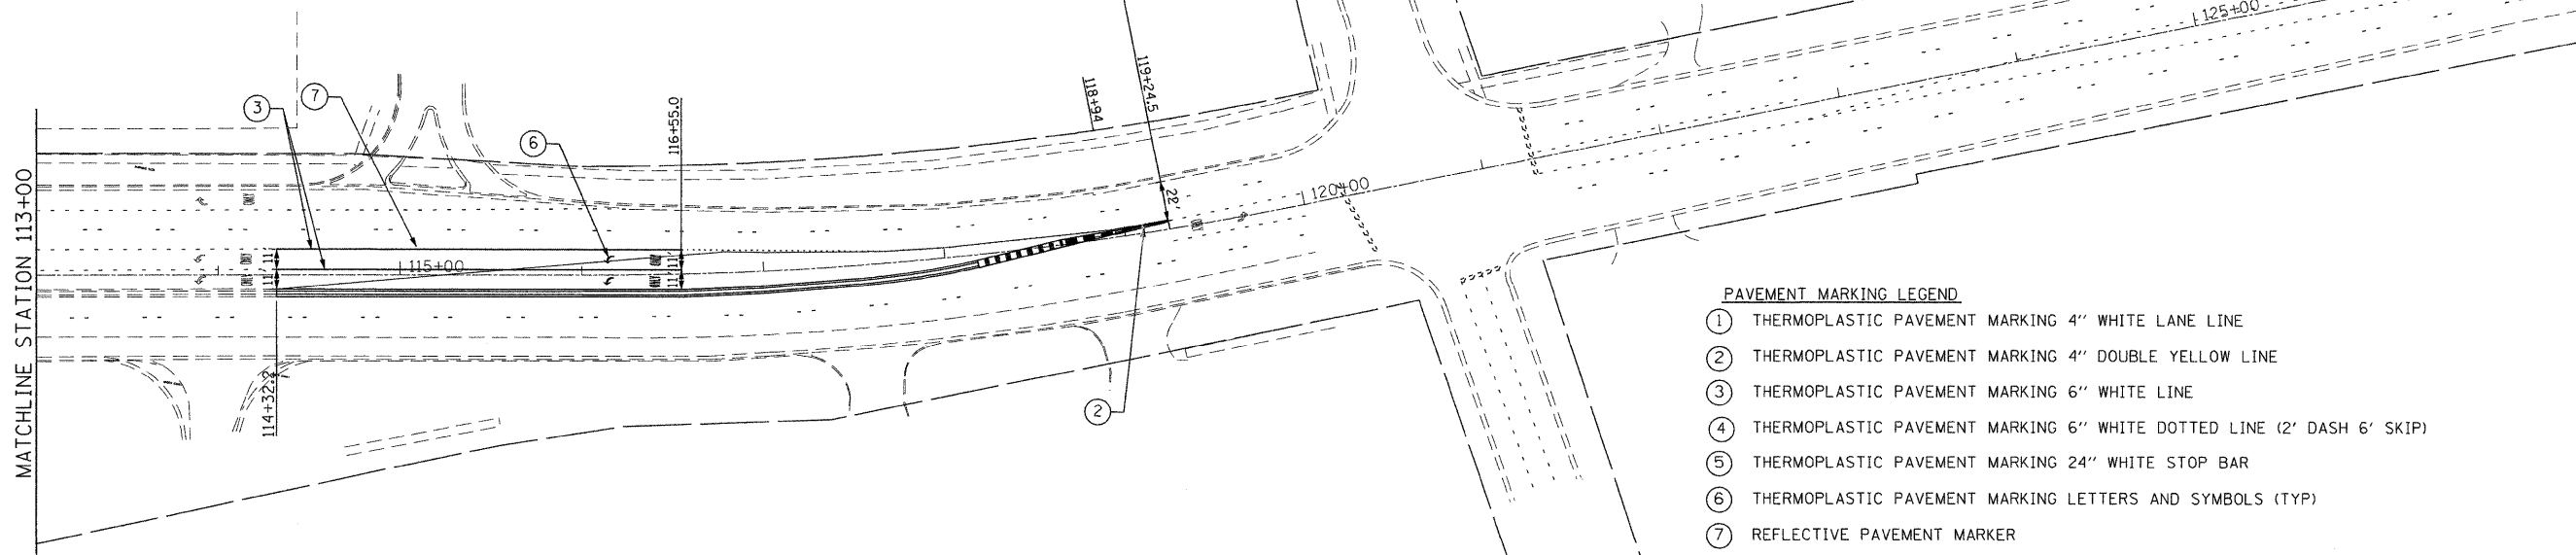

PAVEMENT MARKING LEGEND

- ① THERMOPLASTIC PAVEMENT MARKING 4" WHITE LANE LINE
- ② THERMOPLASTIC PAVEMENT MARKING 4" DOUBLE YELLOW LINE
- ③ THERMOPLASTIC PAVEMENT MARKING 6" WHITE LINE
- ④ THERMOPLASTIC PAVEMENT MARKING 6" WHITE DOTTED LINE (2' DASH 6' SKIP)
- ⑤ THERMOPLASTIC PAVEMENT MARKING 24" WHITE STOP BAR
- ⑥ THERMOPLASTIC PAVEMENT MARKING LETTERS AND SYMBOLS (TYP)
- ⑦ REFLECTIVE PAVEMENT MARKER
- ⑧ THERMOPLASTIC PAVEMENT MARKING 12" YELLOW LINE (30' C-C)

FILE NAME = P:\2009\ME09006\_Ver-Vor\_Plan\CADD\W022\_US34\Sh1s\1160L22-PMK01.dgn  
 PLOT SCALE = 50.0000 / IN.  
 USER NAME = Millennium Professional Services



200 22ND Street, Suite 216, Lombard, IL 60148  
 630.795.0110 voice, 630.839.2566 fax  
 www.mps-il.com

MILLENNIA PROFESSIONAL SERVICES

DESIGNED - CJD	REVISED -
DRAWN - CJD	REVISED -
CHECKED - TVN	REVISED -
DATE - 5/31/2011	REVISED -

STATE OF ILLINOIS  
 DEPARTMENT OF TRANSPORTATION

US ROUTE 34  
 AT NORTH AURORA ROAD / RAYMOND DRIVE

PAVEMENT MARKING PLAN

SCALE: 1"=50' SHEET NO. 1 OF 2 SHEETS STA. 103+29.7 TO STA. 119+25

Rev. 11-7-11

PMK-01

F.A.P. RTE.	SECTION	COUNTY	TOTAL SHEETS	SHEET NO.
311	652X-N-3		34	17
FED. ROAD DIST. NO. 1 ILLINOIS FED. AID PROJECT			CONTRACT NO. 60L22	

P:\2009\ME09006\_Ver-Vor\_Plan\CADD\W022\_US34\Sh1s\1160L22-PMK01.dgn