

STATE OF ILLINOIS
DEPARTMENT OF TRANSPORTATION
DIVISION OF HIGHWAYS


PROPOSED HIGHWAY PLANS

F.A.P 336 (IL ROUTE 31)
SECTION 2010-049-N
AMES ROAD TO EDGEWOOD ROAD
WIDENING AND RESURFACING
PROJECT: HSIP-0336(049)
McHENRY COUNTY
C-91-661-10

F.A.P. RTE. 336	SECTION 2010-049-N	COUNTY McHENRY	TOTAL SHEETS 50
FED. ROAD DIST. NO. 1			ILLINOIS
D-91-661-10			
CONTRACT NO. 60L25			


FOR INDEX OF SHEETS, SEE SHEET NO. 2

IMPROVEMENT LOCATED WITHIN
THE VILLAGE OF PRAIRIE GROVE AND
UNINCORPORATED McHENRY COUNTY

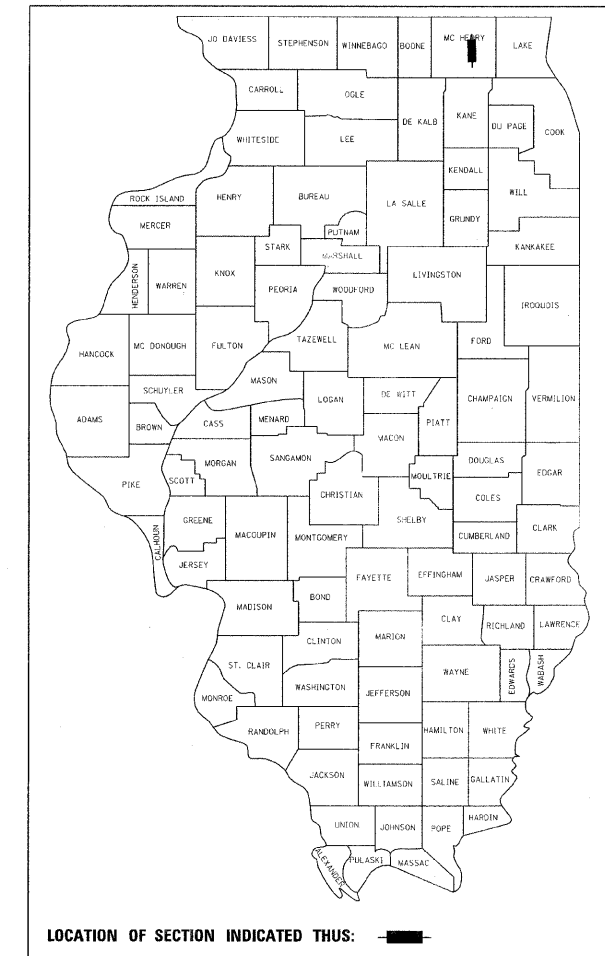

TRAFFIC DATA


IL ROUTE 31
2010 ADT = 21,800
SPEED LIMIT = 55 MPH

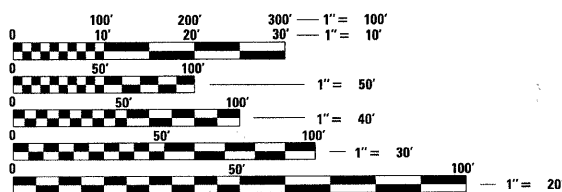

FULL SIZE PLANS HAVE BEEN PREPARED USING STANDARD ENGINEERING SCALES. REDUCED SIZED PLANS WILL NOT CONFORM TO STANDARD SCALES. IN MAKING MEASUREMENTS ON REDUCED PLANS, THE ABOVE SCALES MAY BE USED.

PROJECT ENDS
STA 259 + 00


PROJECT BEGINS
STA 231 + 40

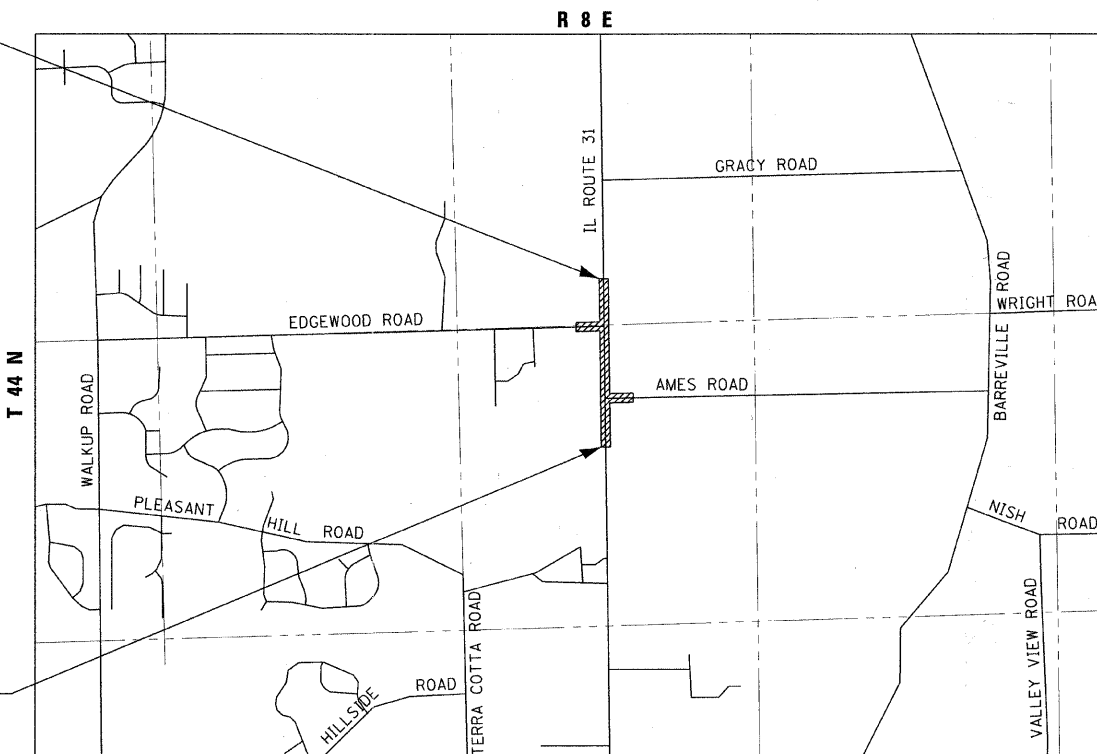

SCALE: NTS

NUNDA TOWNSHIP

GROSS LENGTH OF IMPROVEMENT = 2760 LF OR 0.522 MILES
NET LENGTH OF IMPROVEMENT = 2760 LF OR 0.522 MILES

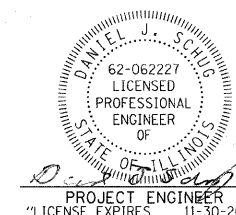

STATE OF ILLINOIS
DEPARTMENT OF TRANSPORTATION
DIVISION OF HIGHWAYS

SUBMITTED July 6, 20 11
Diane M. O'Keefe DEPUTY DIRECTOR OF HIGHWAYS, REGION ENGINEER
October 14 20 11
Scott E. Stitt, P.E. ACTING ENGINEER OF DESIGN AND ENVIRONMENT
October 14 20 11
Christine M. Reed DIRECTOR OF HIGHWAYS, CHIEF ENGINEER

PRINTED BY THE AUTHORITY
OF THE STATE OF ILLINOIS

COPYRIGHT © 2010 BY BAXTER & WOODMAN, INC.
 ALL RIGHTS RESERVED. NO PART OF THIS PUBLICATION
 MAY BE REPRODUCED OR TRANSMITTED IN ANY FORM
 OR BY ANY MEANS, ELECTRONIC OR MECHANICAL,
 INCLUDING PHOTOCOPYING, RECORDING, OR BY ANY
 INFORMATION STORAGE AND RETRIEVAL SYSTEM,
 WITHOUT PERMISSION IN WRITING FROM BAXTER &
 WOODMAN, INC. 1111 W. WASHINGTON ST., SUITE 200,
 DEERFIELD, IL 60015-4000. TEL: 847-940-1000. FAX:
 847-940-1001. WWW.BAXTERANDWOODMAN.COM



CONTACT JULIE AT 811 OR 800-892-0123
WITH THE FOLLOWING:
COUNTY = McHENRY
CITY-TWNSHP. = NUNDA
SEC. & 1/4 SEC. NO. = 15 & 22
48 HOURS (2 working days) BEFORE YOU DIG

DISTRICT ONE -
I.D.O.T. PROJECT MANAGER: KEN ENG (847) 705-4247
BAXTER & WOODMAN PROJECT ENGINEER: ROBERT W. LENZINI (815) 459-1260
CONTRACT NO. 60L25