


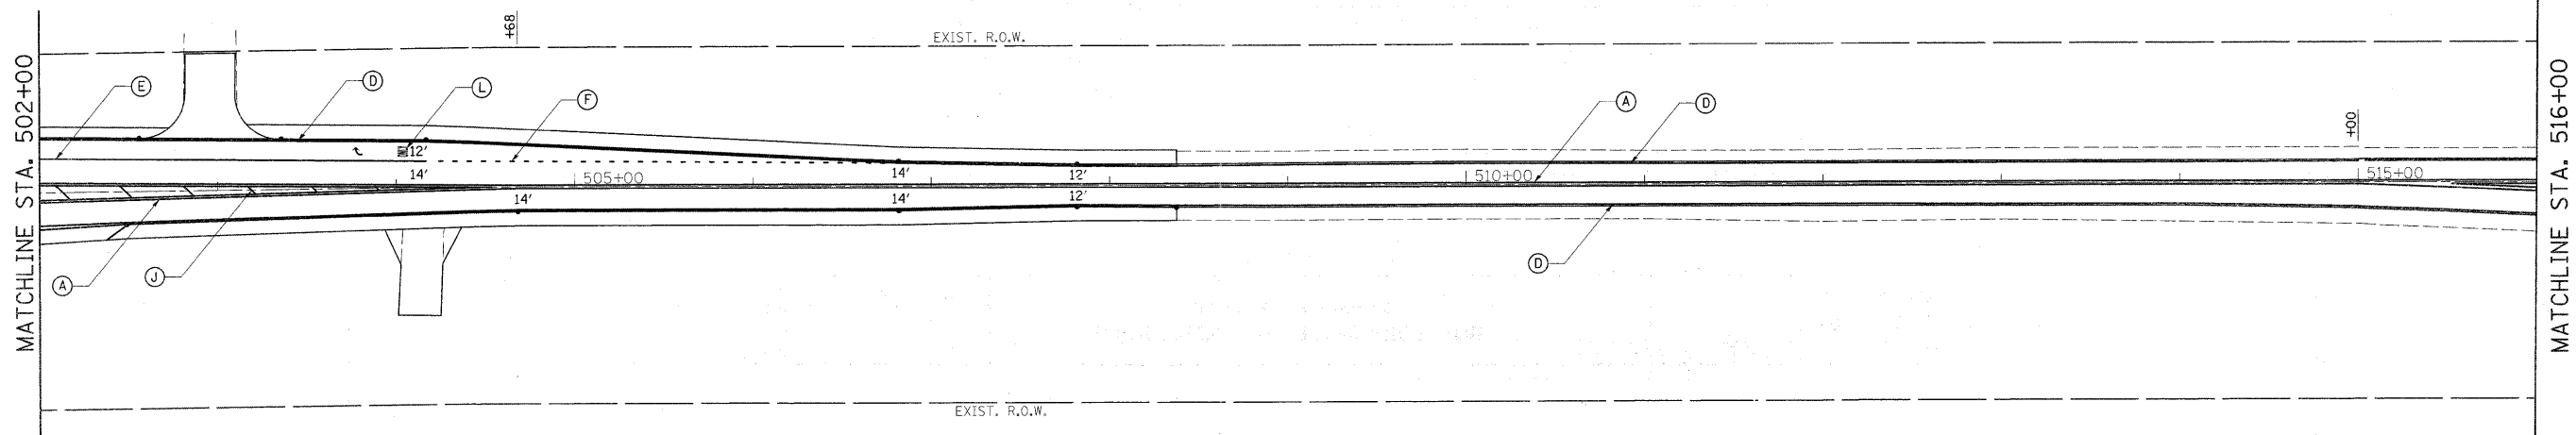


IL. ROUTE 53



**PAVEMENT MARKING LEGEND:**

- (A) PROP. THERMO. PVT. MARKING (YELLOW) - 4" SOLID CENTERLINE (2 LINES @ 11" C-C) - (TYP)
- (B) PROP. THERMO. PVT. MARKING (YELLOW) - 4" SKIP DASH CENTERLINE (10' LINE / 30' SKIP)-(TYP.)
- (B1) PROP. THERMO. PVT. MARKING (YELLOW) - 4" SOLID NO PASSING ZONE LINE (5 1/2" C-C FROM SKIP DASH) - (TYP.)
- (C) PROP. THERMO. PVT. MARKING (YELLOW) - 4" SOLID EDGELINE - (TYP)
- (D) PROP. THERMO. PVT. MARKING (WHITE) - 4" SOLID EDGELINE - (TYP)
- (E) PROP. THERMO. PVT. MARKING (WHITE) - 6" SOLID TURN LANE LINE - (TYP)
- (F) PROP. THERMO. PVT. MARKING (WHITE) - 6" SKIP-DASH LANE LINE 2' LINE / 6' SKIP
- (G) PROP. THERMO. PVT. MARKING (WHITE) - 6" SOLID CROSSWALK.
- (H) PROP. THERMO. PVT. MARKING (WHITE) - 8" GORE MARKING (45° @ 30' C-C) - (TYP)
- (I) PROP. THERMO. PVT. MARKING (WHITE) - 12" SHOULDER DIAGONALS (45° @ 75' C-C) - (TYP)
- (J) PROP. THERMO. PVT. MARKING (YELLOW) - 12" MEDIAN DIAGONALS (45° @ 75' C-C) - (TYP)
- (K) PROP. THERMO. PVT. MARKING (WHITE) - 24" STOP BAR - (TYP)
- (L) PROP. THERMO. PVT. MARKING (WHITE) LETTERS AND SYMBOLS - (TYP)

**END PROJECT  
STA. 520+78**

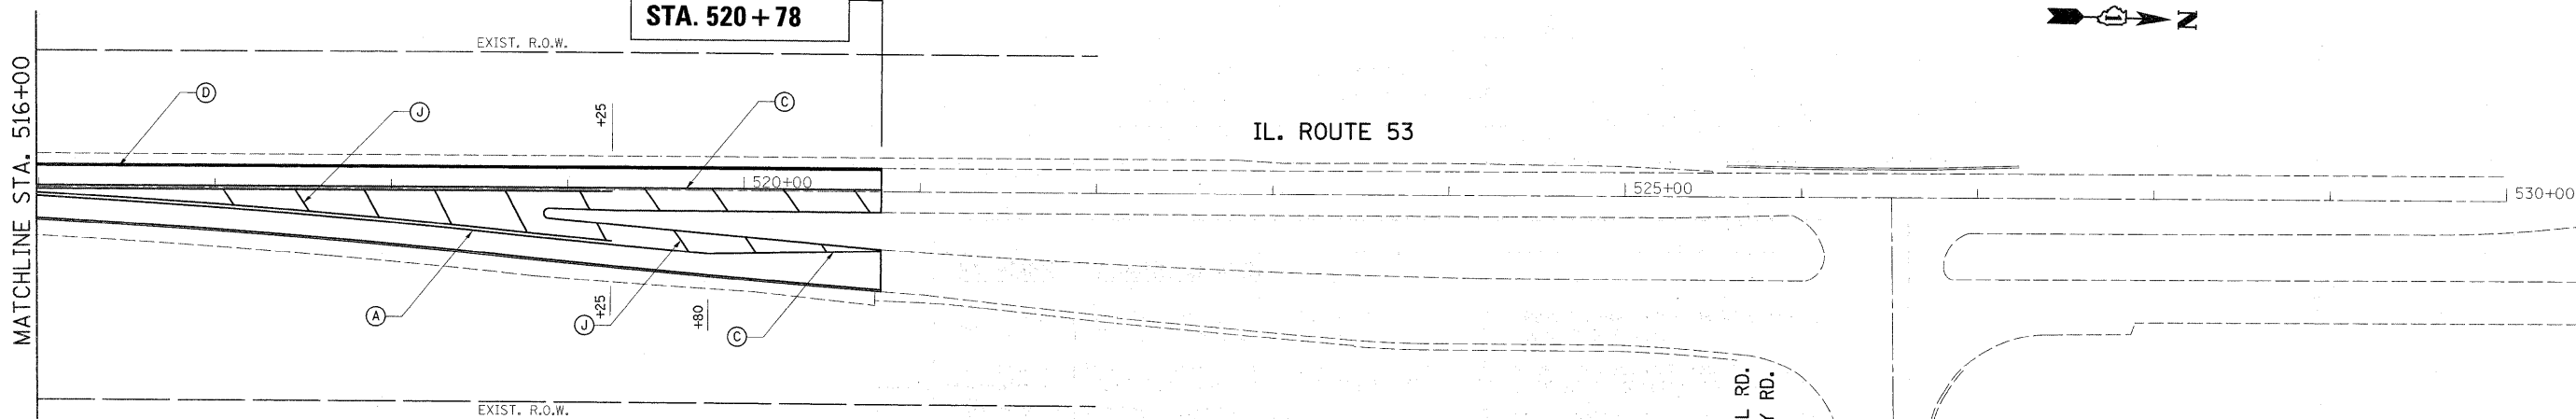

FILE NAME = P142009-ahp-pmk.dgn	USER NAME = llszkrf	DESIGNED -	REVISED -	<b>STATE OF ILLINOIS DEPARTMENT OF TRANSPORTATION</b>	<b>PAVEMENT MARKING PLAN IL. ROUTE 53 AT RIVER ROAD</b>	F.A.P. RTE. 846	SECTION 4-N-3	COUNTY WILL	TOTAL SHEETS 68	SHEET NO. 26		
9-26-2011	PLOT SCALE = 50.0000' / in.	DRAWN -	REVISED -			SCALE: 1"= 50'	SHEET NO. OF SHEETS	STA. 486+00.00 TO STA. 417+00.00	CONTRACT NO. 60L42			
	PLOT DATE = 9/29/2011	CHECKED -	REVISED -			ILLINOIS FED. AID PROJECT						
		DATE -	REVISED -									