


DATE	
BY	
FINAL SURVEY	SURVEYED
NOTE BOOK	PLOTTED
NO.	TEMPLATE
	AREAS CHECKED

DATE	
BY	
ORIGINAL SURVEY	SURVEYED
NOTE BOOK	PLOTTED
NO.	TEMPLATE
	AREAS CHECKED

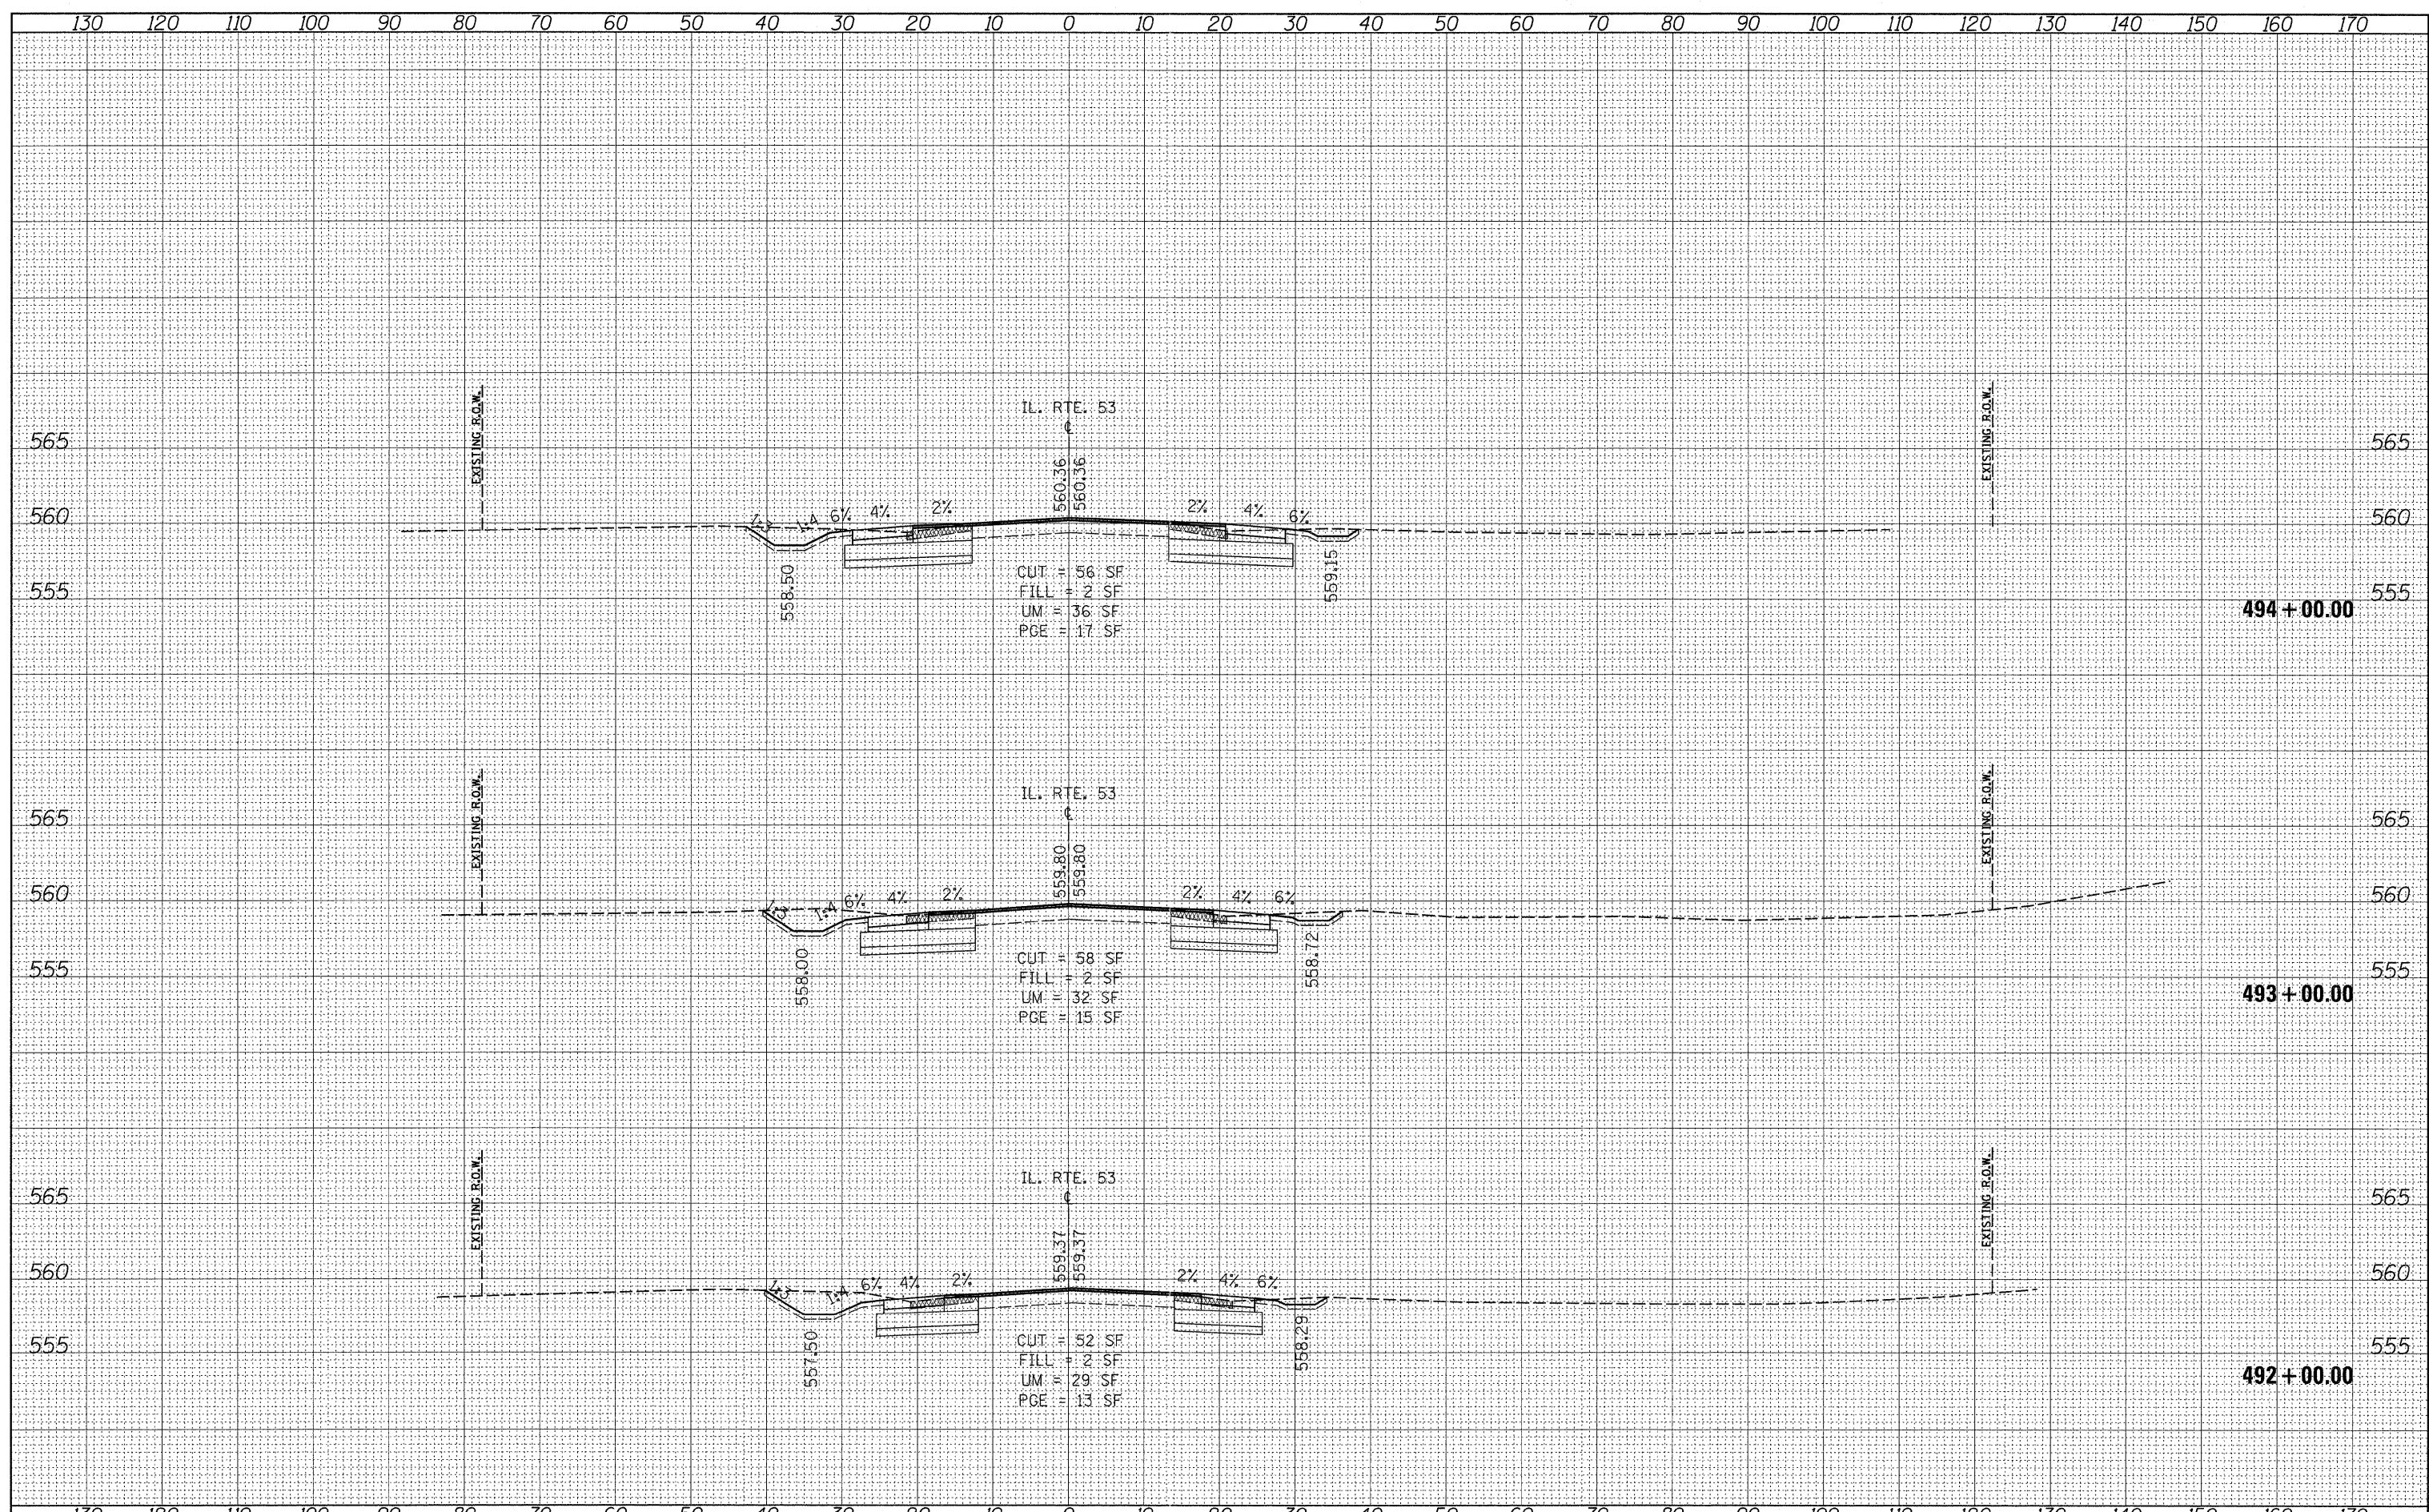

FILE NAME =	USER NAME = becker-son	DESIGNED -	REVISED -	<b>STATE OF ILLINOIS DEPARTMENT OF TRANSPORTATION</b>	<b>IL ROUTE 53 CROSS SECTIONS</b>		F.A.P. RTE. 846	SECTION 4-N-3	COUNTY WILL	TOTAL SHEETS 68	SHEET NO. 57	
ca:\pw_work\pisdot\becker-son\d0150277\PI42009-	sh-t-xssht-1153-Design.dgn	DRAWN -	REVISED -		SCALE:	SHEET NO. OF SHEETS	STA. 492+00.00 TO STA. 494+00.00	CONTRACT NO. 60L42				
	PLOT SCALE = 10.0000' / 1"	CHECKED -	REVISED -		FED. ROAD DIST. NO. 1 ILLINOIS FED. AID PROJECT							
	PLOT DATE = 8/23/2011	DATE -	REVISED -									